


- STONE FOUND
- 5/8" REBAR FOUND  
UNLESS OTHERWISE NOTED
- △ R.R. SPIKE SET
- 5/8" REBAR WITH I.D. CAP SET  
I.D. CAP MARKED "BAKER 6938"

REFERENCES  
 DEED VOL. 216 PAGE 160  
 O.R. VOL. 160 PAGE 781  
 PLAT VOL. 14 PAGE 412  
 BEARINGS FROM  
 DEED VOL. 216 PAGE 160

PAINT TOWNSHIP  
 3RD. QTR., LOT 36  
 T-10 N; R-4 W  
 HOLMES COUNTY, OHIO


SURVEYED FOR: DANIEL YODER

Instrument Book Page  
 200600043235 DR 19 692

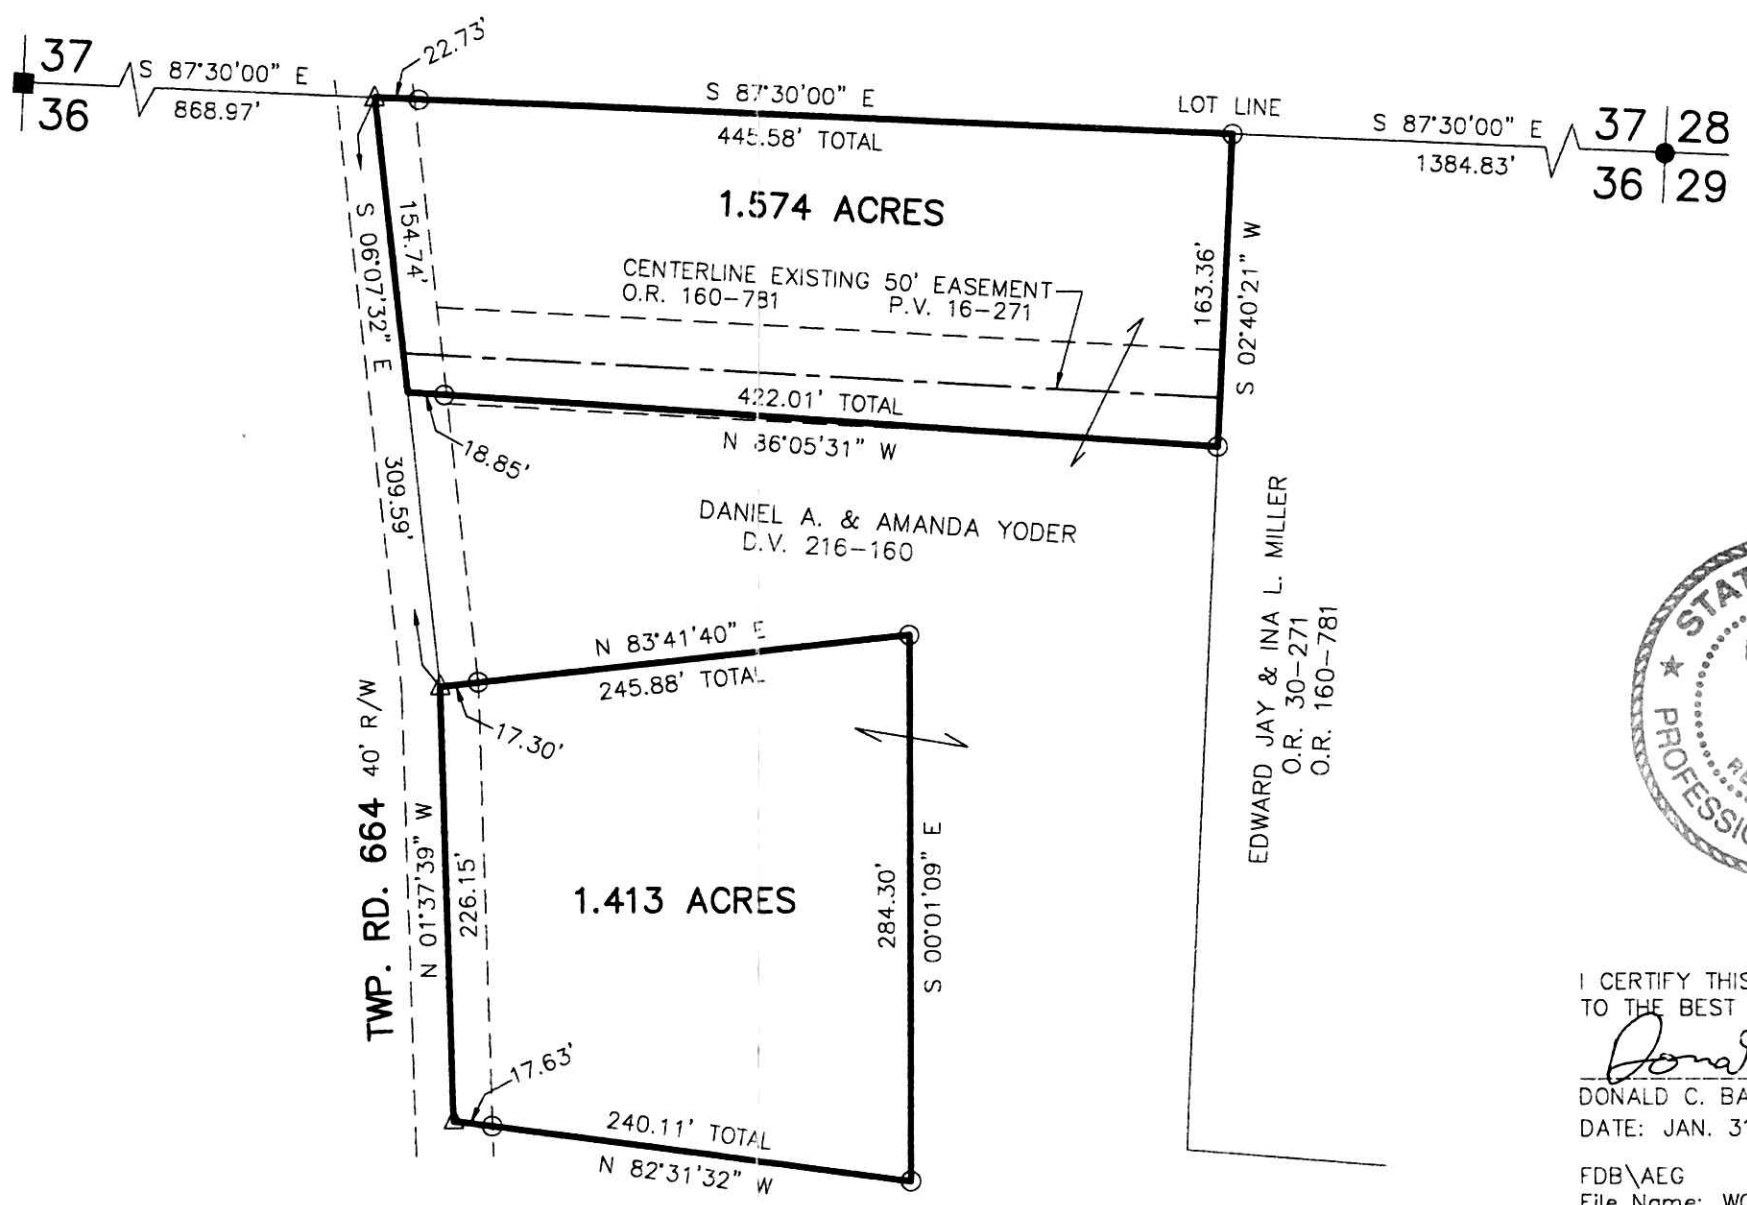

200600043235  
 Filed for Record in  
 HOLMES COUNTY, OH  
 SALLY MILLER  
 05-02-2006 At 02:17 pm.  
 SMALL PLAT 40.00  
 DR Book 19 Page 692 - 692  
 ORV 188 page 1746

200600043235  
 CRITCHFIELD...  
 & JOHNSTON ATTYS  
 MILLERSBURG, OH

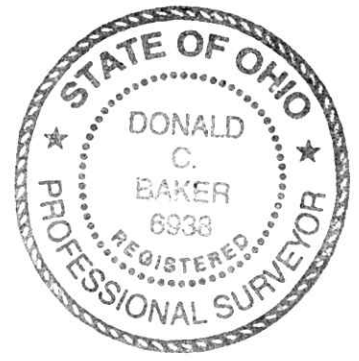

I CERTIFY THIS SURVEY TO BE CORRECT  
 TO THE BEST OF MY KNOWLEDGE.

*Donald C. Baker*  
 DONALD C. BAKER P.S. 6938  
 DATE: JAN. 31, 2006

FDB\AEG  
 File Name: WORK2\S-11-06

DONALD C. BAKER SURVEYING  
 138 N. CLAY ST.  
 MILLERSBURG, OHIO, 44654  
 PH. 330-674-4788  
 FAX. 330-674-6027

PLAT APPROVED

*4/28/2006*