
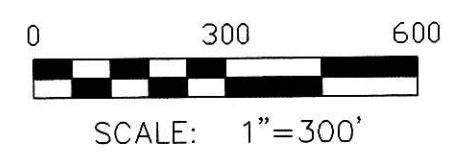
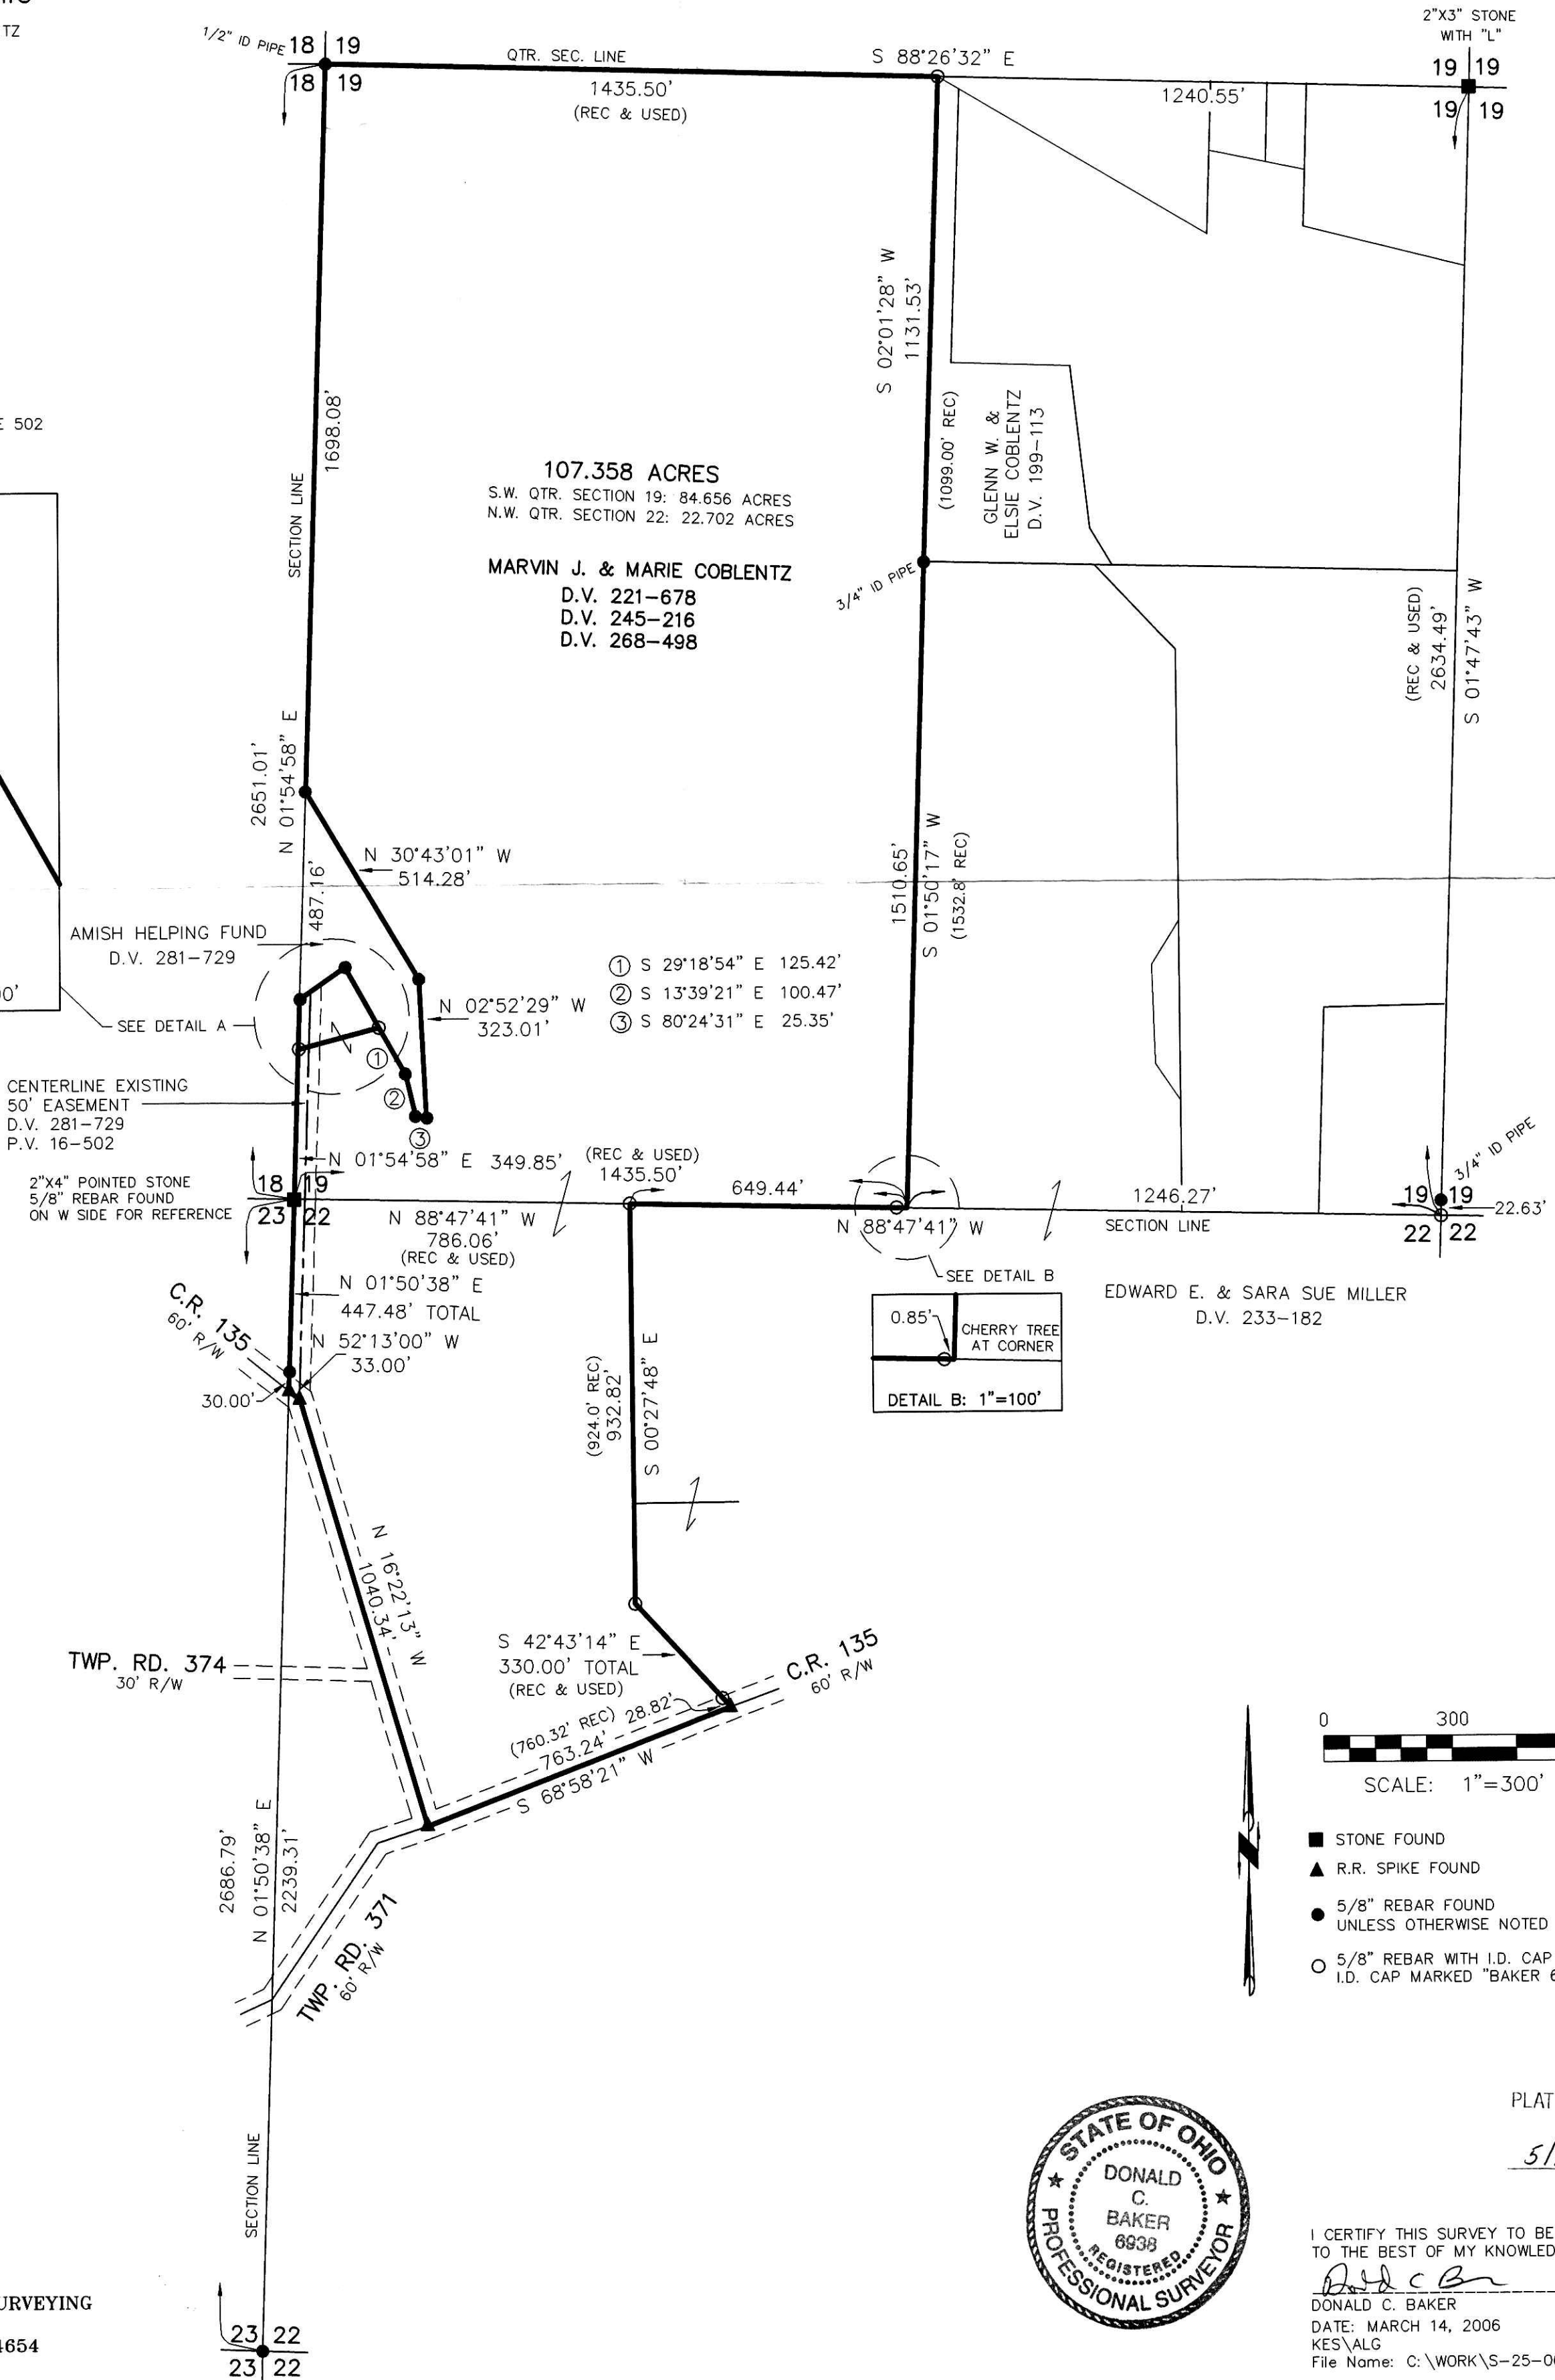


200600043330
Filed for Record in
HOLMES COUNTY, OH
SALLY MILLER
05-05-2006 At 03:57 pm.
PLAT MED 43.20
DR Book 19 Page 699 - 699
ORV 188 page 2207
200600043330
CRITCHFIELD...
& JOHNSTON ATTYS
MILLERSBURG, OH

WALNUT CREEK TOWNSHIP
S.W. QTR. SECTION 19
N.W. QTR. SECTION 22
T-9 N; R-5 W
HOLMES COUNTY, OHIO
SURVEYED FOR: MARVIN J. COBLENTZ

- REFERENCES:
- DEED VOL. 199 PAGE 113
 - DEED VOL. 221 PAGE 678
 - DEED VOL. 233 PAGE 182
 - DEED VOL. 245 PAGE 216
 - DEED VOL. 268 PAGE 498
 - DEED VOL. 281 PAGE 729
 - PLAT VOL. 4 PAGE 56
 - PLAT VOL. 6 PAGE 32
 - PLAT VOL. 7 PAGE 597
 - PLAT VOL. 8 PAGES 40, 96 & 712
 - PLAT VOL. 12 PAGES 297 & 578
 - PLAT VOL. 16 PAGE 502
- BEARINGS FROM PLAT VOL. 16 PAGE 502

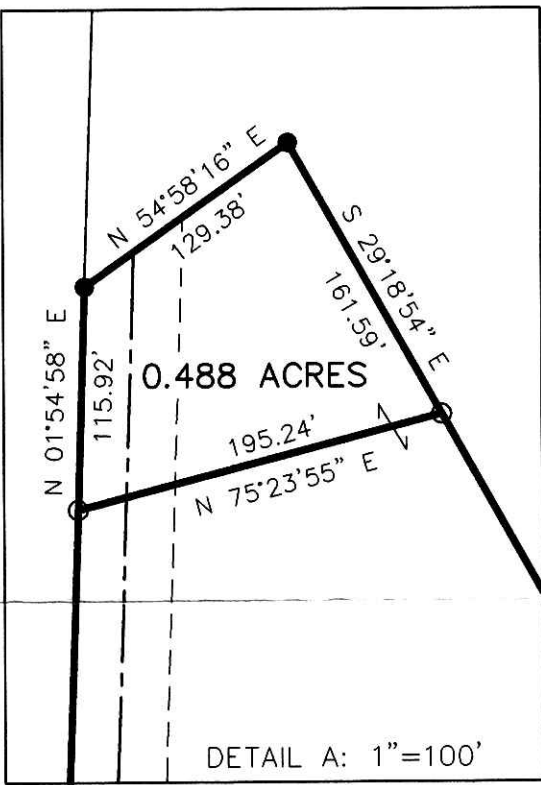

- STONE FOUND
- ▲ R.R. SPIKE FOUND
- 5/8" REBAR FOUND UNLESS OTHERWISE NOTED
- 5/8" REBAR WITH I.D. CAP SET I.D. CAP MARKED "BAKER 6938"



PLAT APPROVED
5/1/2006

I CERTIFY THIS SURVEY TO BE CORRECT TO THE BEST OF MY KNOWLEDGE.
Donald C. Baker
DONALD C. BAKER PS 6938
DATE: MARCH 14, 2006
KES\ALG
File Name: C:\WORK\S-25-06\ERZ

DONALD C. BAKER SURVEYING
138 N. CLAY ST.
MILLERSBURG, OH 44654
PH. 330-674-4788
FAX: 330-674-6027