


Instrument 200600043439 OR Book Page 19 704

200600043439  
HOLMES CTY  
TITLE  
MILLERSBURG, OH

200600043439  
Filed for Record in  
HOLMES COUNTY, OH  
SALLY MILLER  
05-12-2006 At 02:41 pm.  
SMALL PLAT 40.00  
OR Book 19 Page 704 - 704  
ORV 188 page 2069


CLARK TOWNSHIP  
N.E. & N.W. QTRS. SECTION 7  
T-8 N; R-5 W  
HOLMES COUNTY, OHIO

SURVEYED FOR: ED RABER

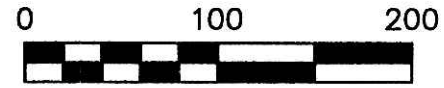

SCALE: 1"=100'

- 5/8" REBAR FOUND UNLESS OTHERWISE NOTED
- ▲ R.R. SPIKE FOUND
- 5/8" REBAR WITH I.D. CAP SET I.D. CAP MARKED "BAKER 6938"

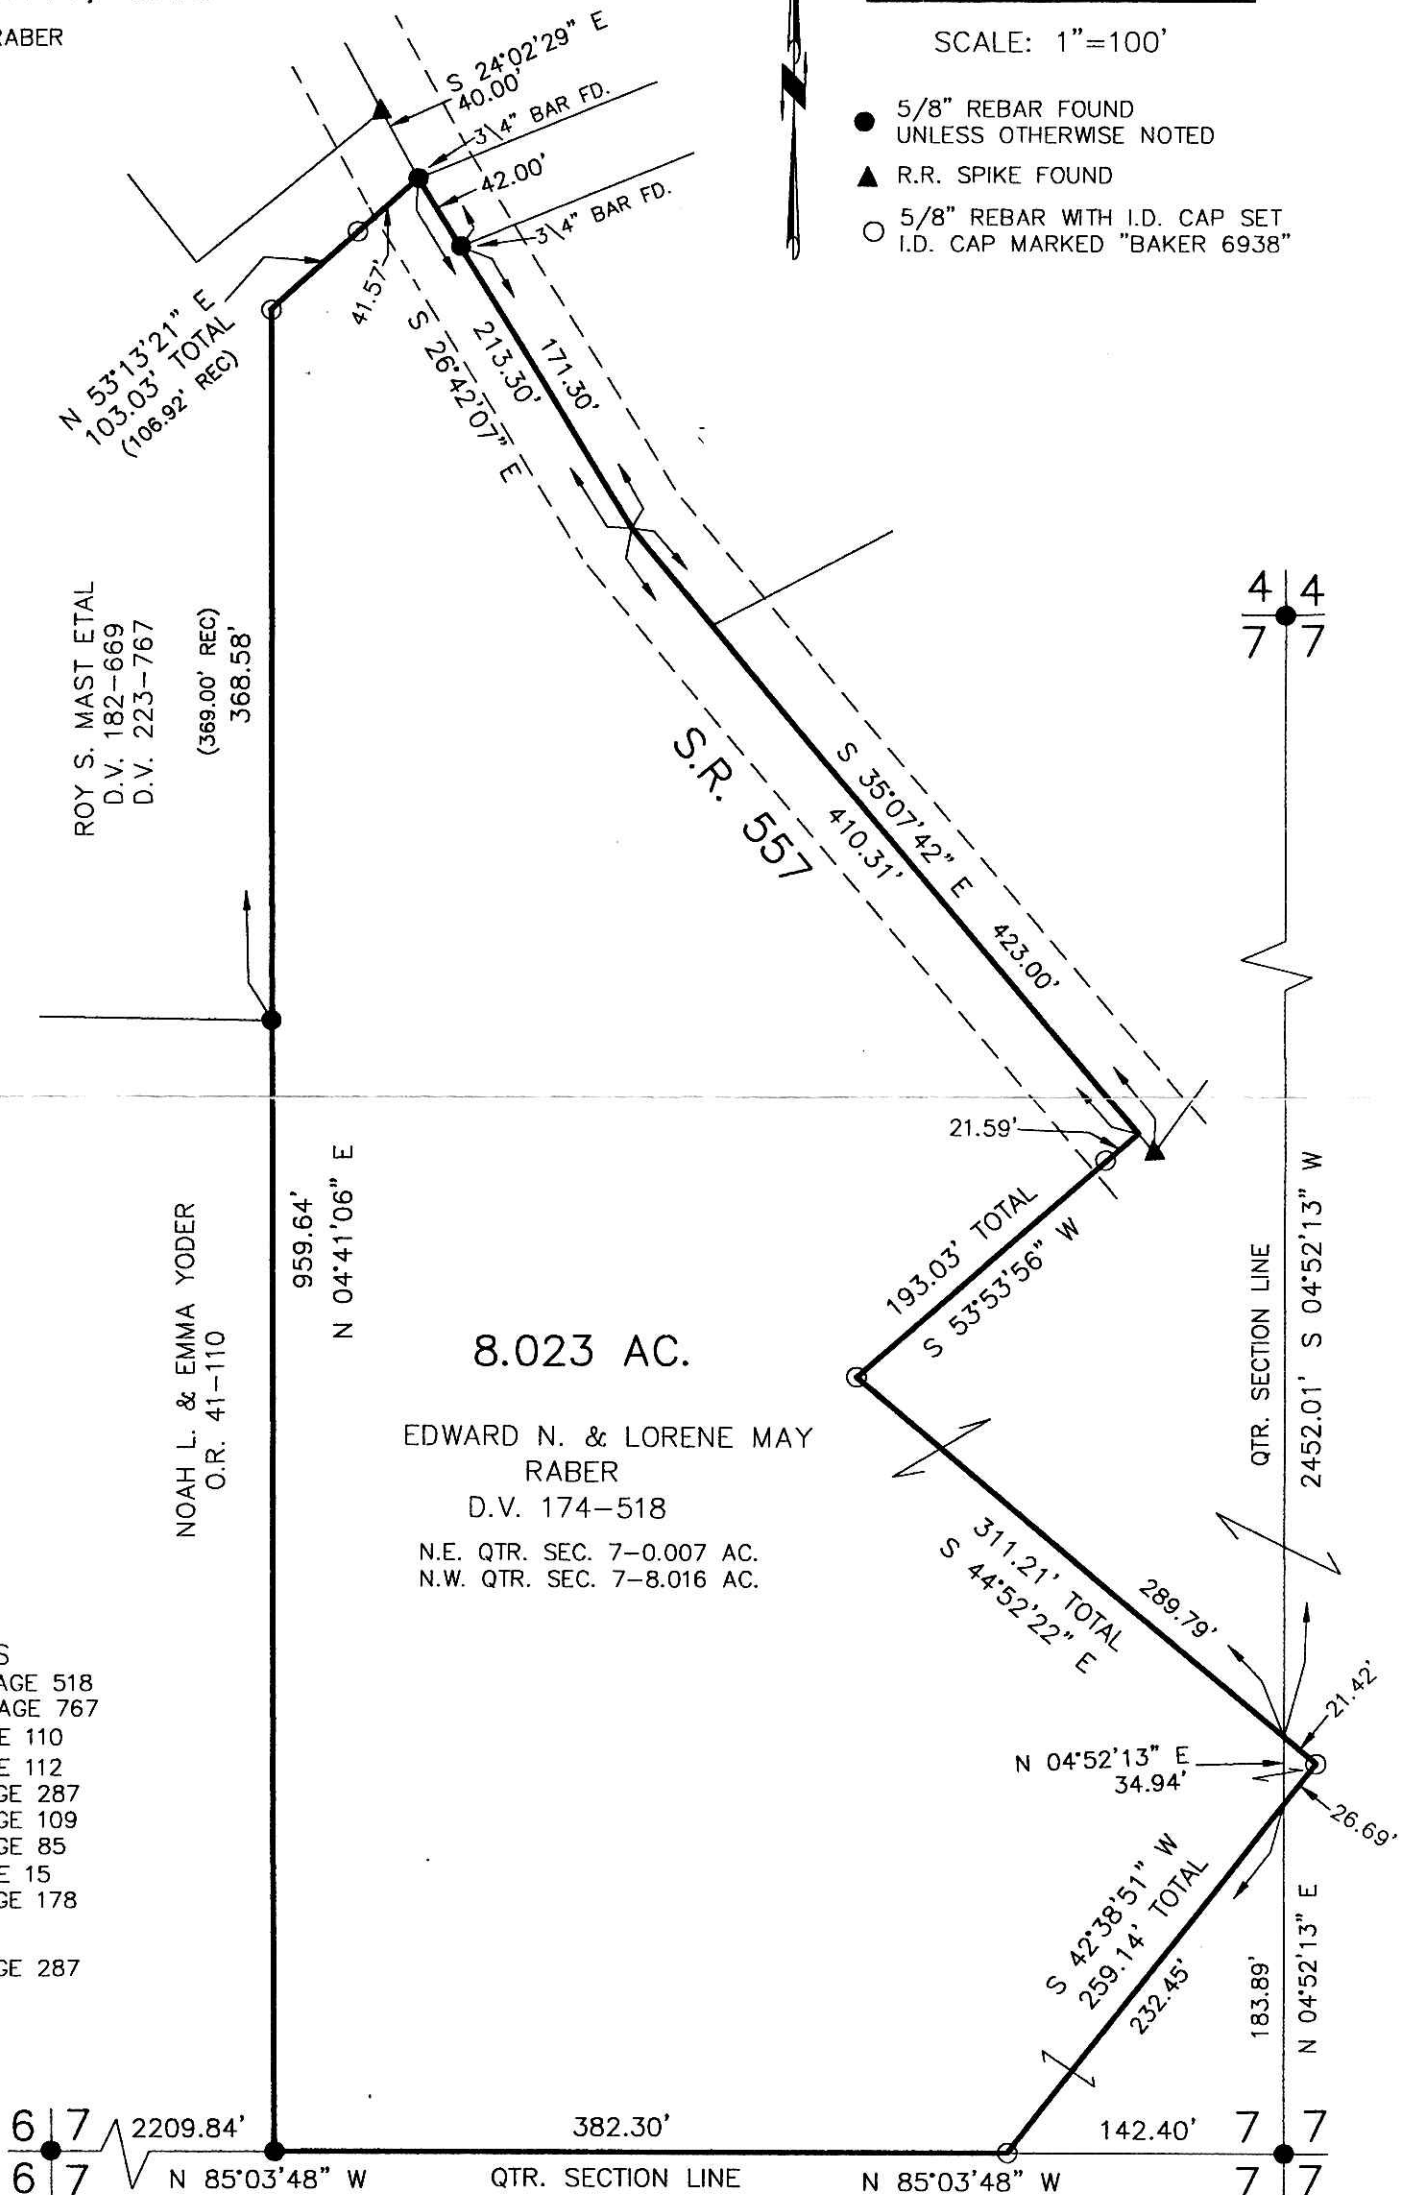

REFERENCES  
DEED VOL. 174 PAGE 518  
DEED VOL. 223 PAGE 767  
O.R. VOL. 41 PAGE 110  
PLAT VOL. 5 PAGE 112  
PLAT VOL. 17 PAGE 287  
PLAT VOL. 13 PAGE 109  
PLAT VOL. 14 PAGE 85  
PLAT VOL. 8 PAGE 15  
PLAT VOL. 17 PAGE 178  
BEARINGS FROM  
PLAT VOL. 17 PAGE 287



DONALD C. BAKER SURVEYING  
138 N. CLAY ST.  
MILLERSBURG, OHIO, 44654  
PH. 330-674-4788  
FAX. 330-674-6027



I CERTIFY THIS SURVEY TO BE CORRECT TO THE BEST OF MY KNOWLEDGE.

*Donald C Baker*

DONALD C. BAKER P.S. 6938  
DATE: APRIL 7, 2006  
FDB\AEG  
File Name: WORK2\S-217-06

PLAT APPROVED

4/20/2006 DB