

REFERENCES:



DEED VOL. 155 PAGE 349
 O.R. VOL. 183 PAGE 1992
 PLAT VOL. 19 PAGE 510
 PLAT VOL. 19 PAGE 209
 PLAT VOL. 2 PAGE 343
 PLAT VOL. 15 PAGE 112
 BEARINGS FROM PLAT VOL. 19 PAGE 510

MECHANIC TOWNSHIP
 2ND. QTR., LOTS 17 & 18
 T-8 N; R-6 W
 HOLMES COUNTY, OHIO

SURVEYED FOR: ALBERT E.A. YODER

Instrument Book Page
 200600043484 OR 19 706

200600043484
 Filed for Record in
 HOLMES COUNTY, OH
 SALLY MILLER
 05-15-2006 At 03:01 pm.
 PLAT MED 43.20
 OR Book 19 Page 706 - 706
 ORV 188 page 2875

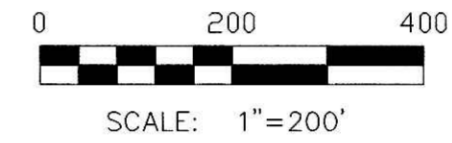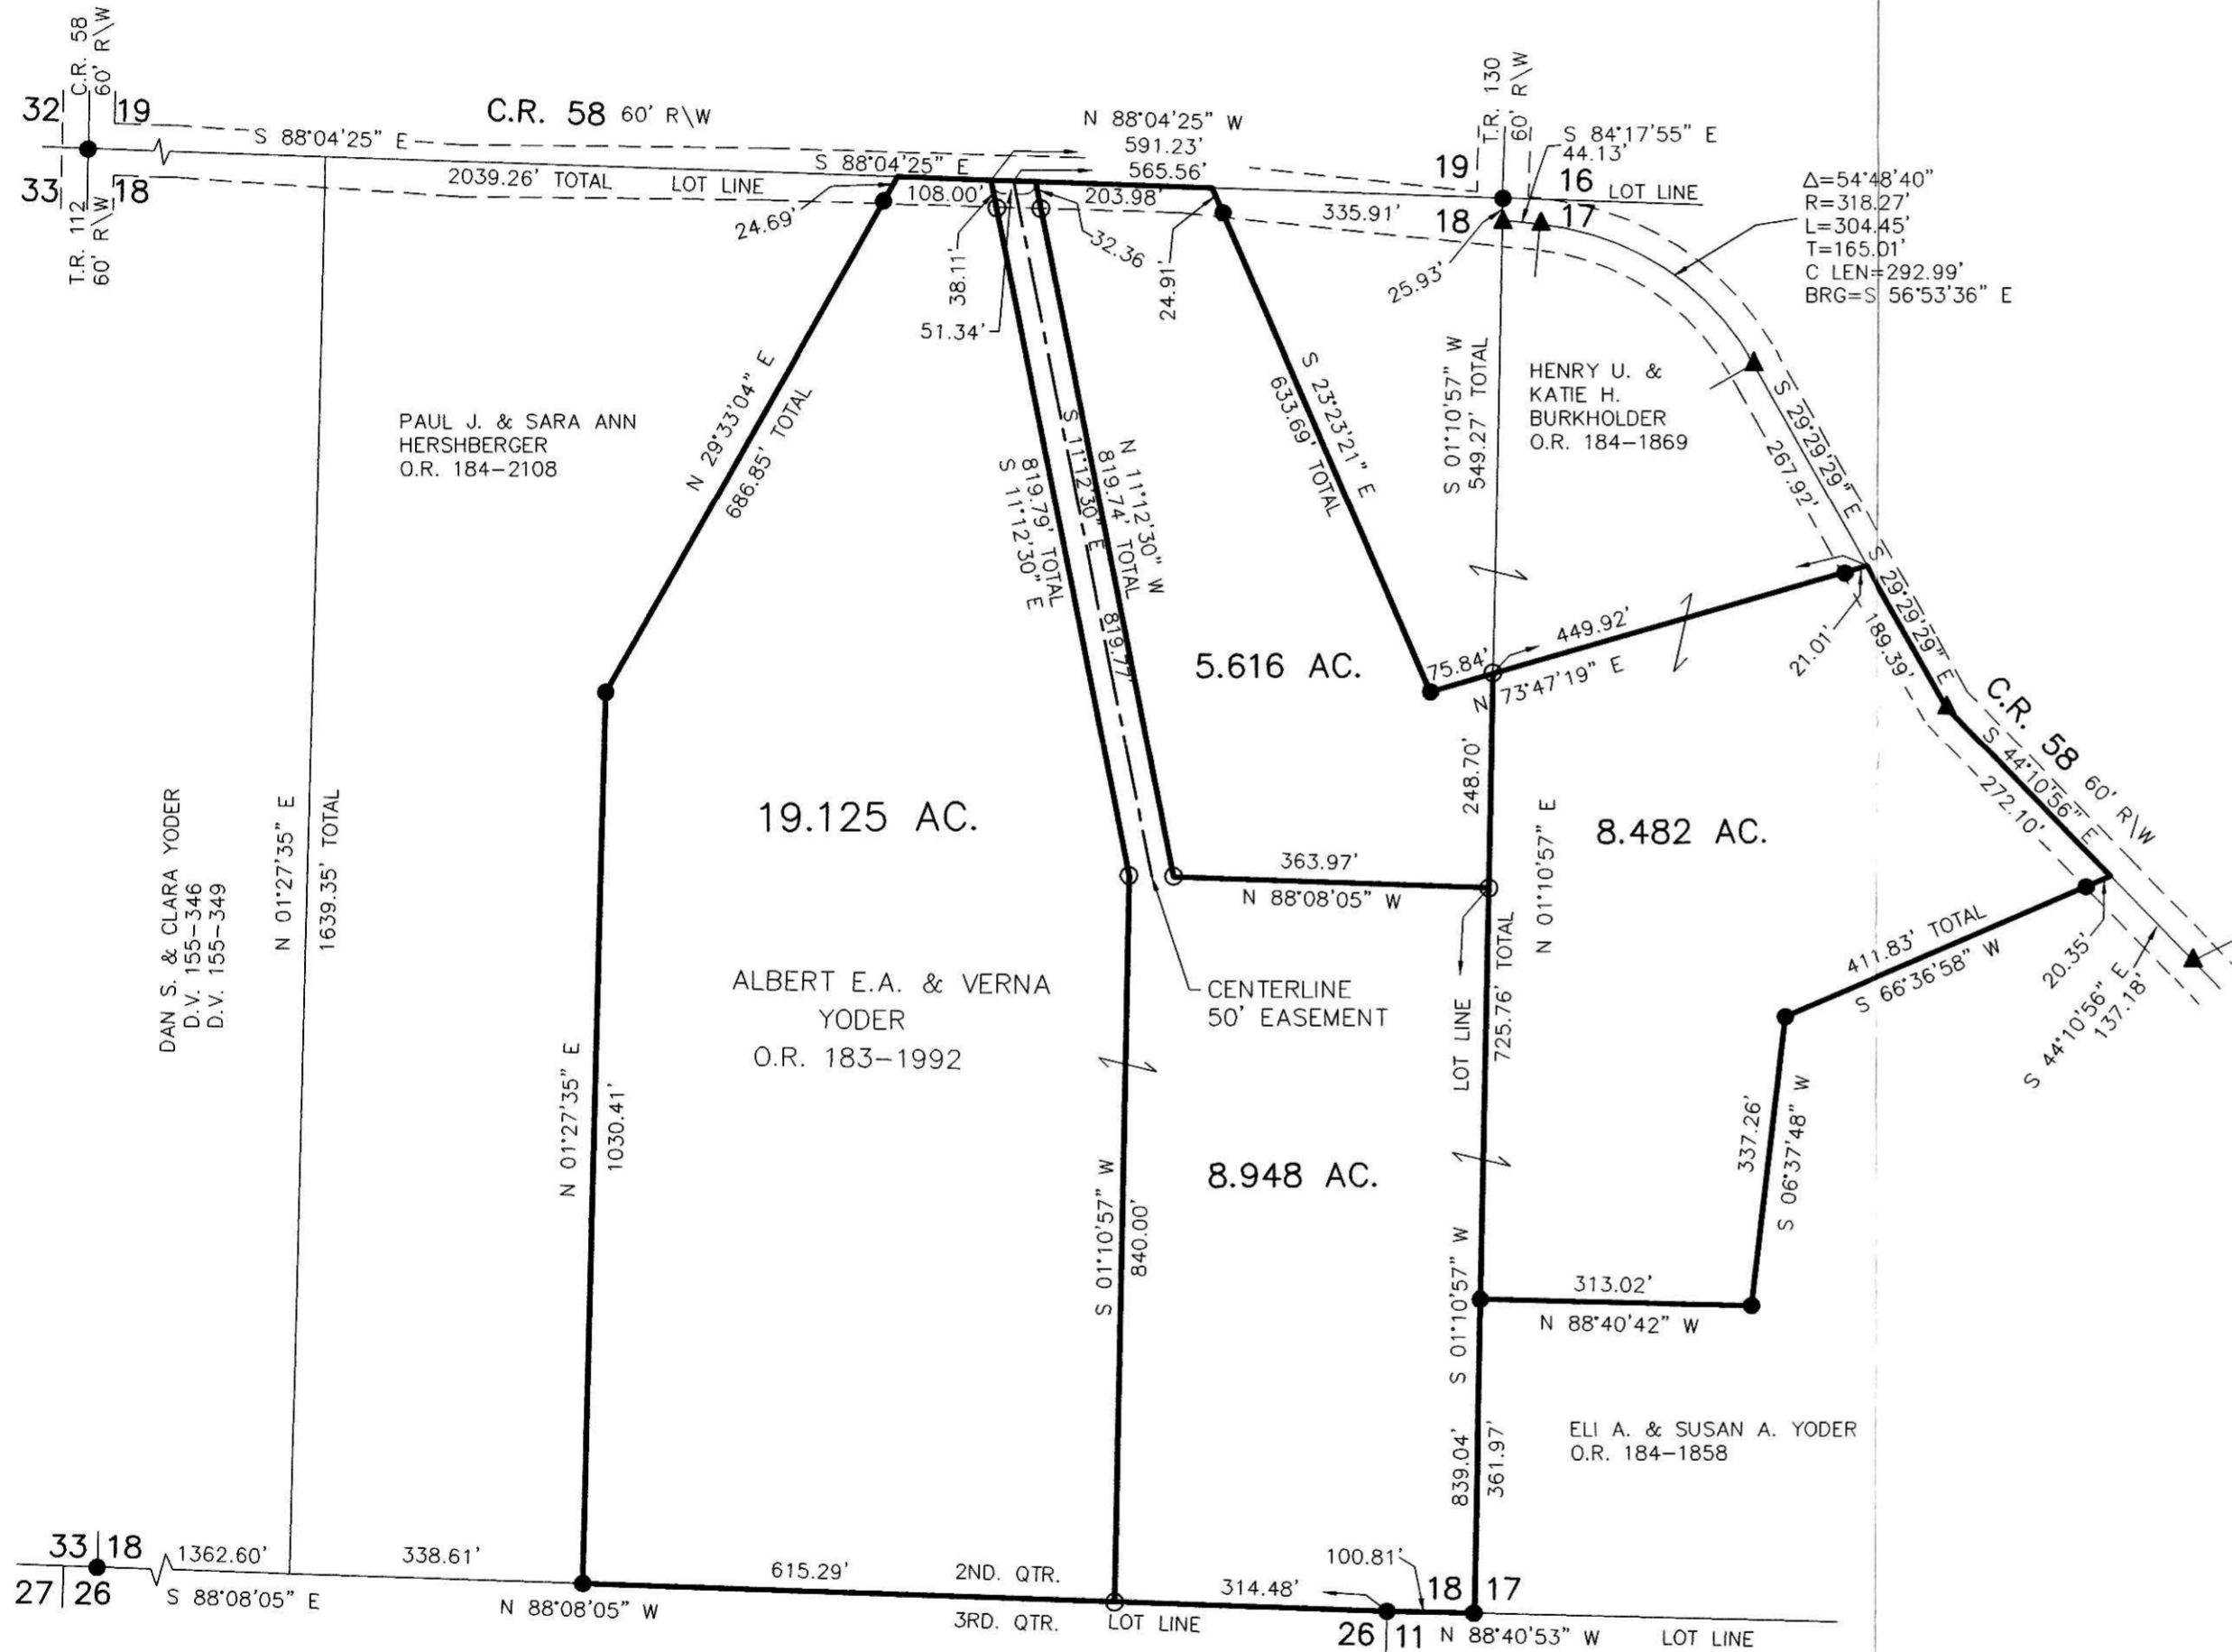

- ▲ R.R. SPIKE FOUND
- 5/8" REBAR FOUND UNLESS OTHERWISE NOTED
- △ R.R. SPIKE SET
- 5/8" REBAR WITH I.D. CAP SET I.D. CAP MARKED "BAKER 6938"

200600043484
 MILLER MAST
 & MASON ATTYS
 MILLERSBURG, OH



I CERTIFY THIS SURVEY TO BE CORRECT TO THE BEST OF MY KNOWLEDGE.

Donald C. Baker
 DONALD C. BAKER PS 6938
 KES\JDD DATE: APRIL 13, 2006
 File Name: C:\WORK\S-580-05
 INV: S-239-06

DONALD C. BAKER SURVEYING
 138 N. CLAY ST.
 MILLERSBURG, OH 44654
 PH. 330-674-4788
 FAX: 330-674-6027

PLAT APPROVED

5/10/2006-6