

MECHANIC TOWNSHIP
N.W. & S.W. QTRS. SECTION 9
T-8 N; R-7 W
HOLMES COUNTY, OHIO

SURVEYED FOR: JACK HOYMAN


REFERENCES:

- DEED VOL. 120 PAGE 499
- DEED VOL. 129 PAGE 10
- DEED VOL. 153 PAGE 41
- DEED VOL. 171 PAGE 19
- DEED VOL. 215 PAGE 851
- DEED VOL. 233 PAGES 334 & 974
- DEED VOL. 265 PAGE 254
- DEED VOL. 266 PAGE 899

- O.R. VOL. 11 PAGE 312
- O.R. VOL. 31 PAGE 381
- O.R. VOL. 90 PAGE 373
- O.R. VOL. 113 PAGE 149
- O.R. VOL. 169 PAGE 1694
- O.R. VOL. 170 PAGE 2438

- PLAT VOL. 4 PAGE 46
- PLAT VOL. 5 PAGE 45
- PLAT VOL. 7 PAGES 177 & 225
- PLAT VOL. 10 PAGES 556, 688 & 649
- PLAT VOL. 12 PAGE 289
- PLAT VOL. 14 PAGE 441
- PLAT VOL. 17 PAGES 669 & 682

BEARINGS FROM PLAT VOL. 12 PAGE 289

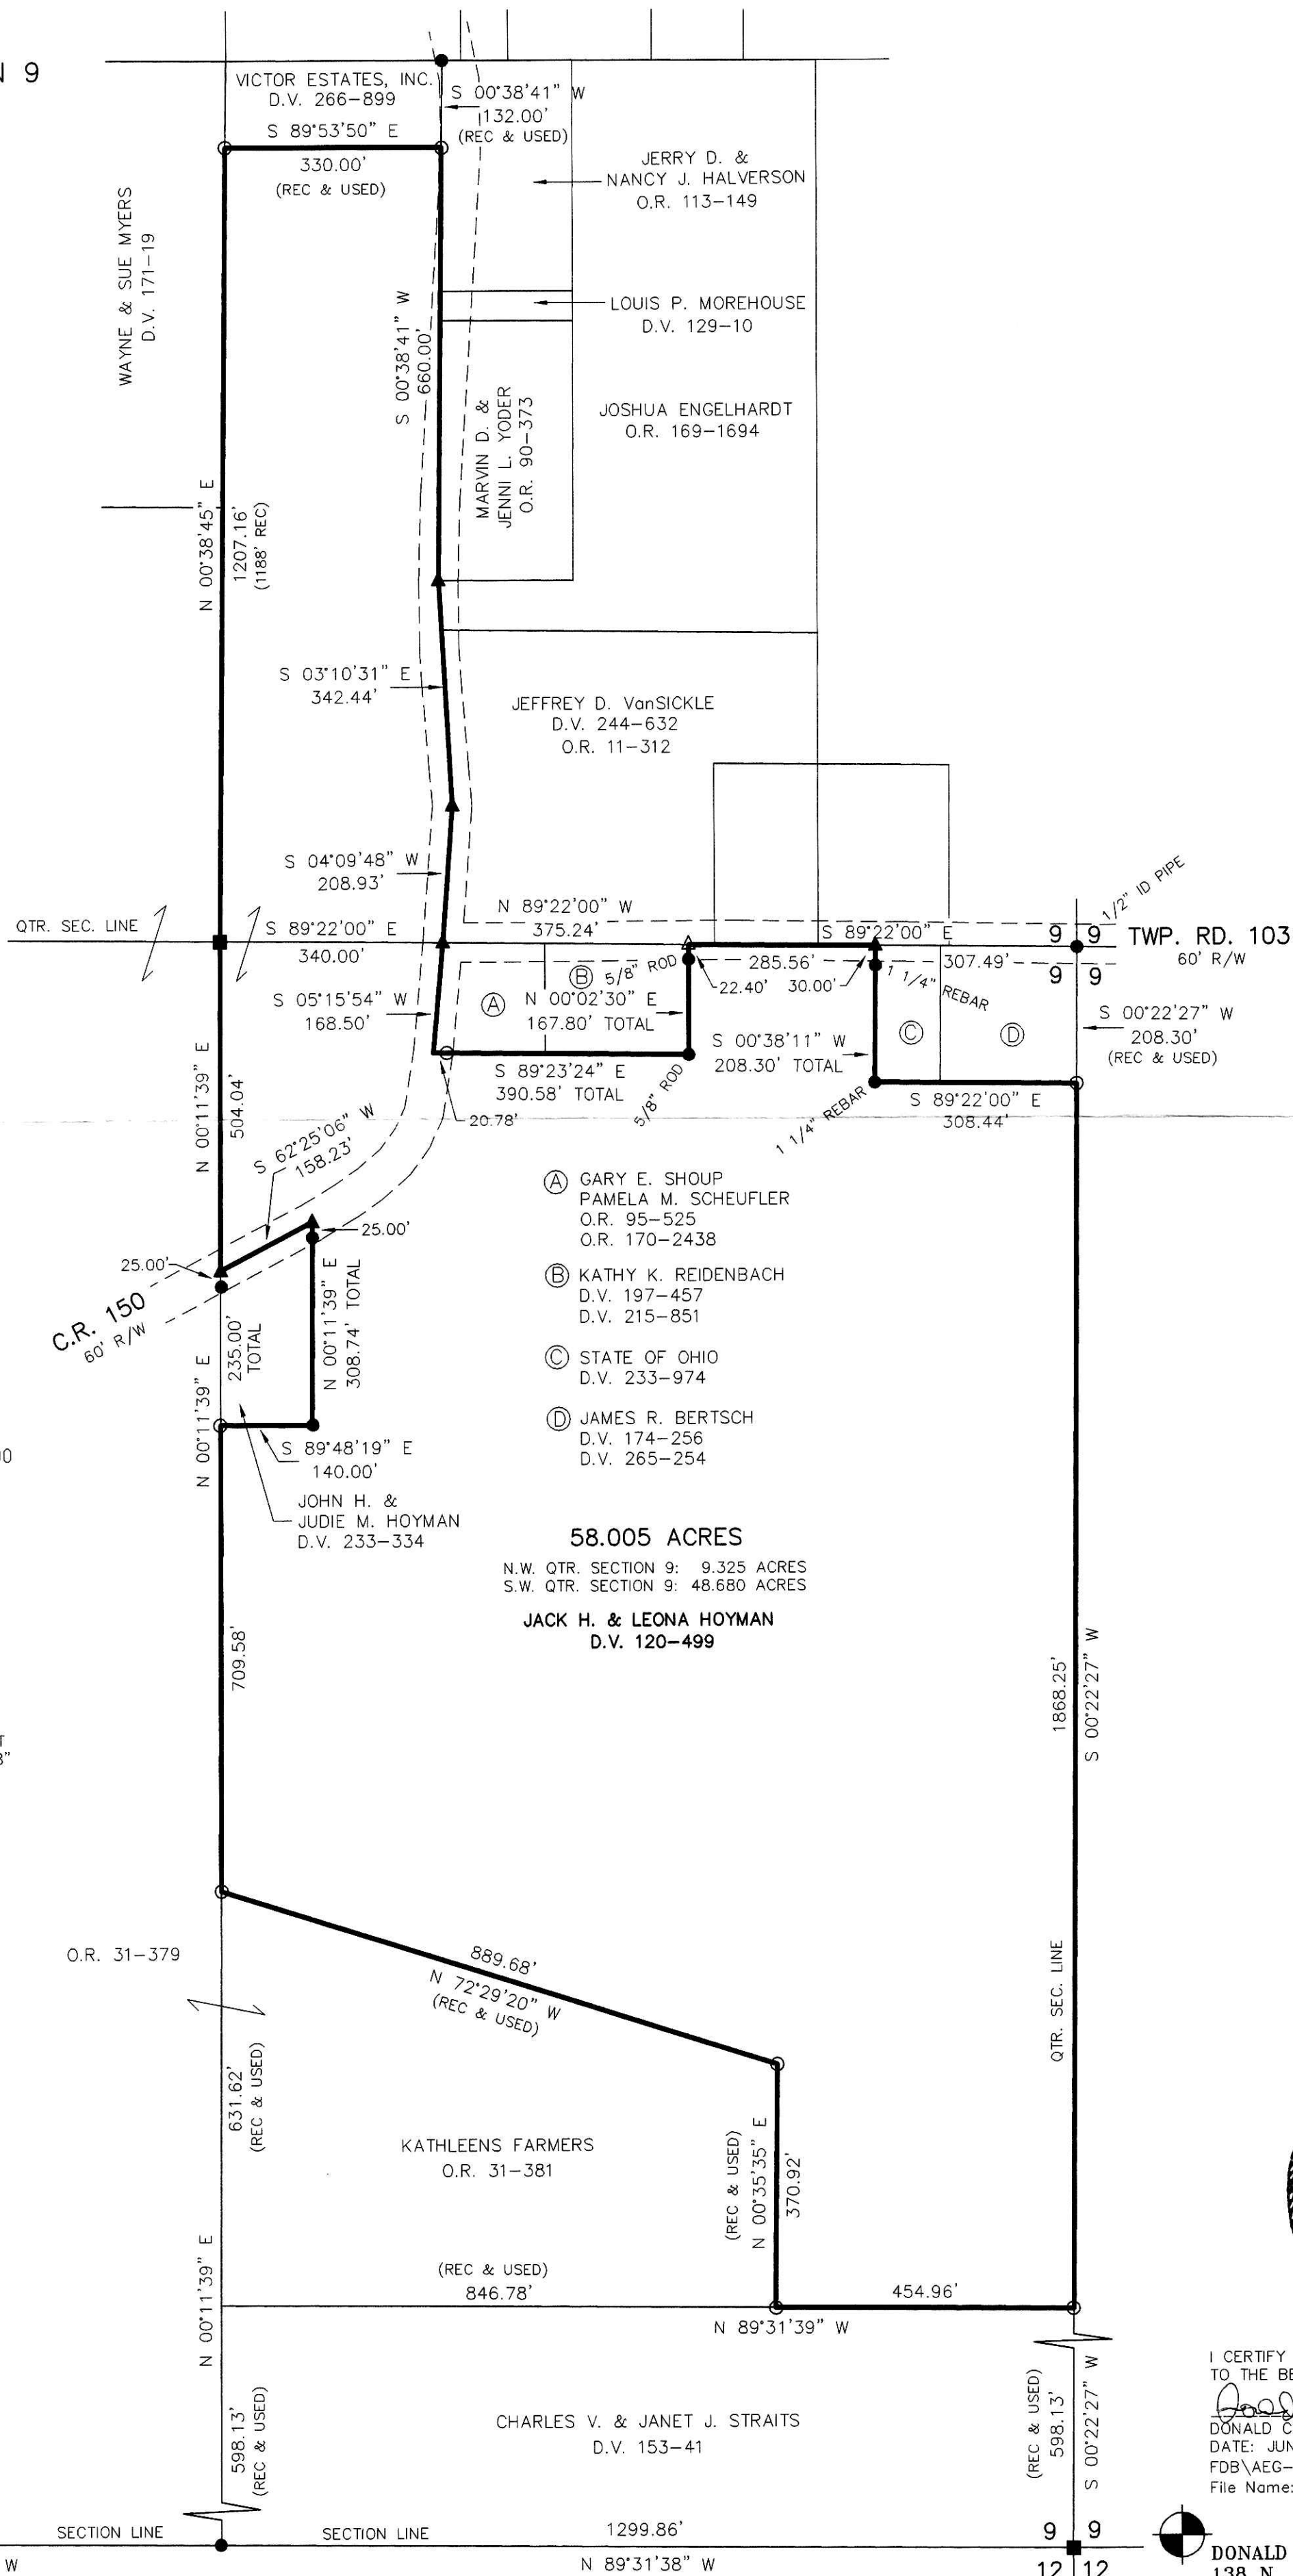

Instrument 200600044282 OR Book Page 19 736

200600044282
Filed for Record in
HOLMES COUNTY, OH
SALLY MILLER, RDH
06-22-2006 At 09:46 AM
PLAT MED
OR Book 19 Page 736 - 736
CR 189 p 2937

- (A) GARY E. SHOUP
PAMELA M. SCHEUFLER
O.R. 95-525
O.R. 170-2438
- (B) KATHY K. REIDENBACH
D.V. 197-457
D.V. 215-851
- (C) STATE OF OHIO
D.V. 233-974
- (D) JAMES R. BERTSCH
D.V. 174-256
D.V. 265-254

58.005 ACRES

N.W. QTR. SECTION 9: 9.325 ACRES
S.W. QTR. SECTION 9: 48.680 ACRES

JACK H. & LEONA HOYMAN
D.V. 120-499



I CERTIFY THIS SURVEY TO BE CORRECT TO THE BEST OF MY KNOWLEDGE.

Donald C. Baker
DONALD C. BAKER PS 6938
DATE: JUNE 1, 2006
FDB\AEG-NLP
File Name: C:\WORK\S-334-06\ERZ

DONALD C. BAKER SURVEYING
138 N. CLAY ST.
MILLERSBURG, OH 44654 PLAT APPROVED
PH. 330-674-4788
FAX: 330-674-6027
6/19/2006