

200600044300
BLAIR BOWER ATTORNEY
MILLERSBURG, OH


Instrument Book Page
200600044300 OR 19 738

MONROE TOWNSHIP
S.W. QTR. SECTION 21
T-17 N; R-14 W
2ND. QTR. LOTS 16 & 25
T-9 N; R-8 W
HOLMES COUNTY, OHIO

SURVEYED FOR: THOMAS R. & KAREN J. BRIGHT

200600044300
Filed for Record in
HOLMES COUNTY, OH
SALLY MILLER
06-22-2006 At 03:03 pm.
SMALL PLAT 40.00
OR Book 19 Page 738 - 738

OR 189 p 3013
OR 189 p 3015

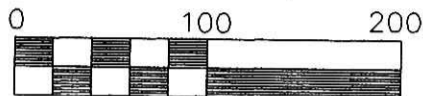

Scale 1" = 100'


REFERENCES:

- DEED VOL. 203 PAGE 806
- DEED VOL. 139 PAGE 481
- O.R. VOL. 52 PAGE 692
- O.R. VOL. 28 PAGE 916
- O.R. VOL. 29 PAGE 67

PLAT VOL. 17 PAGE 512

BEARINGS FROM PLAT
VOL. 17 PAGE 48

- 5/8" REBAR FOUND
UNLESS OTHERWISE NOTED
- 5/8" REBAR WITH I.D. CAP SET
I.D. CAP MARKED "BAKER 6938"

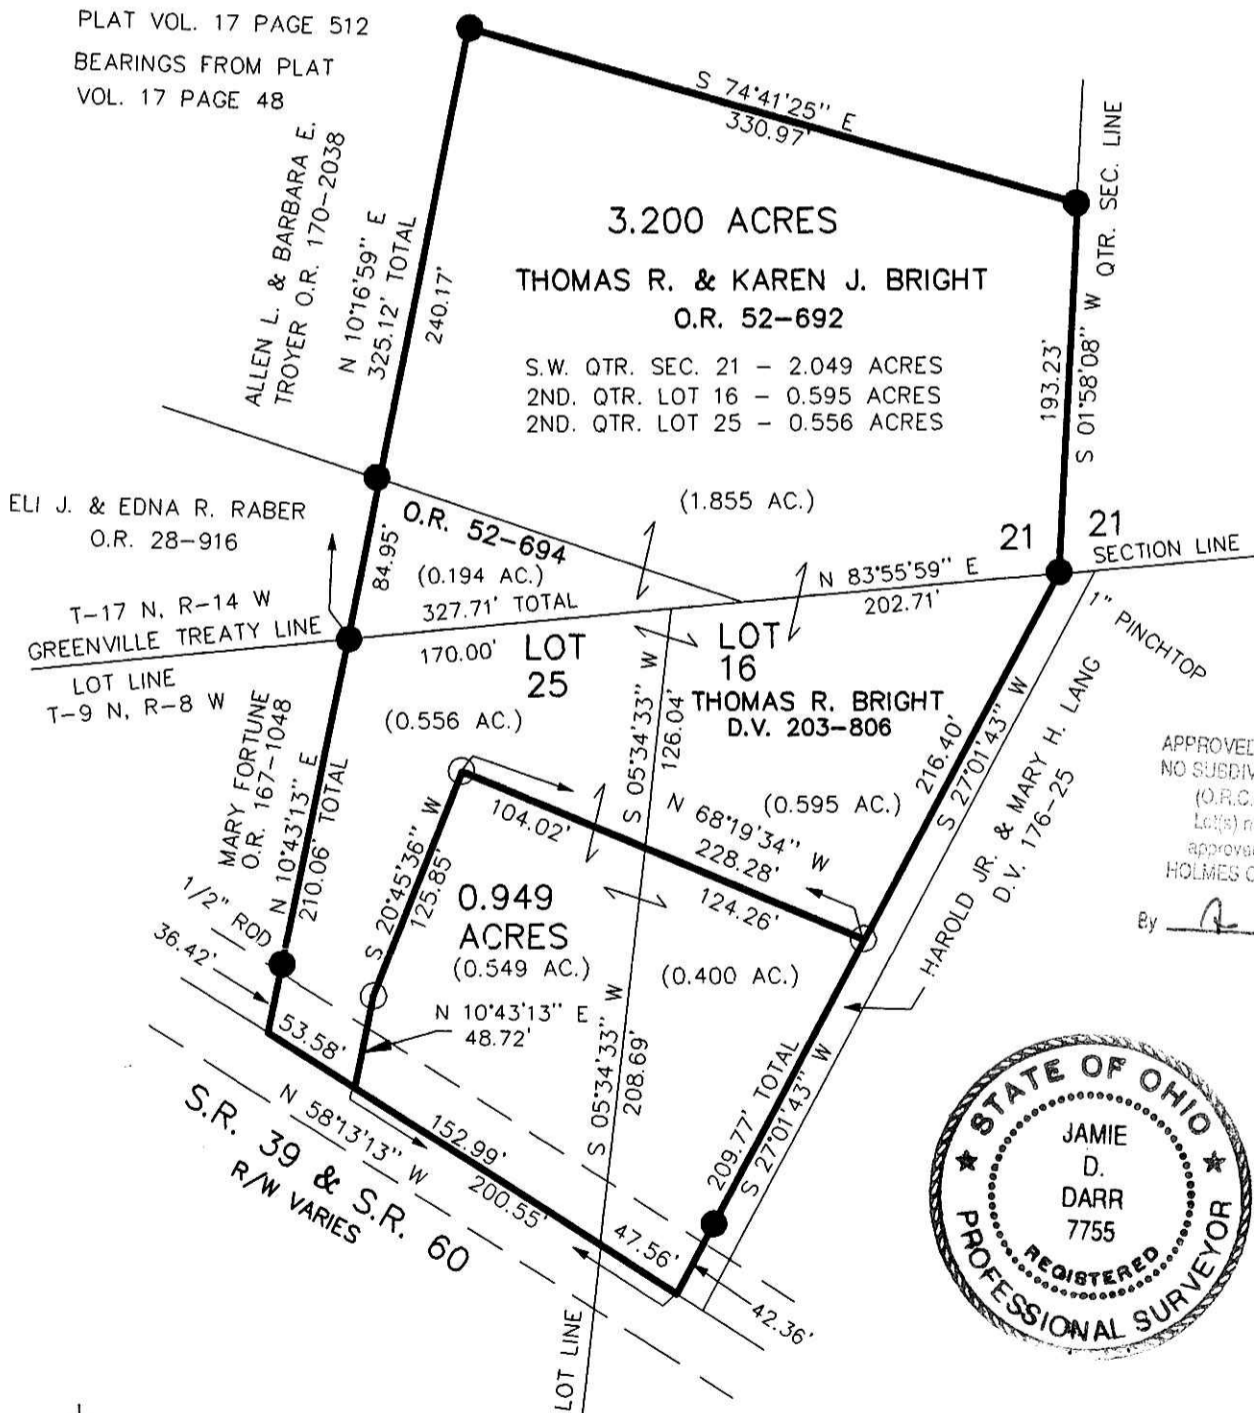

APPROVED FOR TRANSFER ONLY
NO SUBDIVISION PLAT REQUIRED
(O.R.C. 711.001 & 711.131)
Let(s) not for building unless
approved by Board of Health.
HOLMES CO. PLANNING COMM.

By A Date 6/20/06



DONALD C. BAKER SURVEYING
138 N. CLAY ST.
MILLERSBURG, OHIO 44654
PH. 330-674-4788
FAX 330-674-6027

PLAT APPROVED

I CERTIFY THIS SURVEY TO BE CORRECT
TO THE BEST OF MY KNOWLEDGE.

JAMIE D. DARR P.S. 7755

DATE: APRIL 26, 2004

JDD\ALG

File name: C:\JOBS1\S-287-04\MLD

6/14/2006