

VILLAGE OF WALNUT CREEK
 PART OF OUTLOT 1
 WALNUT CREEK TOWNSHIP
 N.W. QTR. SECTION 20
 T-9 N; R-5 W
 HOLMES COUNTY, OHIO

SURVEYED FOR: LAURA KASER


200600044329
 HOLMES CTY
 TITLE
 MILLERSBURG, OH

REFERENCES

- DEED VOL. 113 PAGE 313
- DEED VOL. 186 PAGE 879
- DEED VOL. 191 PAGE 93
- O.R. VOL. 15 PAGE 75
- O.R. VOL. 20 PAGE 650
- O.R. VOL. 49 PAGE 292
- O.R. VOL. 171 PAGES 3210 & 3214
- O.R. VOL. 188 PAGE 44

- PLAT VOL. 2 PAGE 288
- PLAT VOL. 7 PAGE 290
- PLAT VOL. 13 PAGE 40

BEARINGS FROM PLAT VOL. 13 PAGE 40

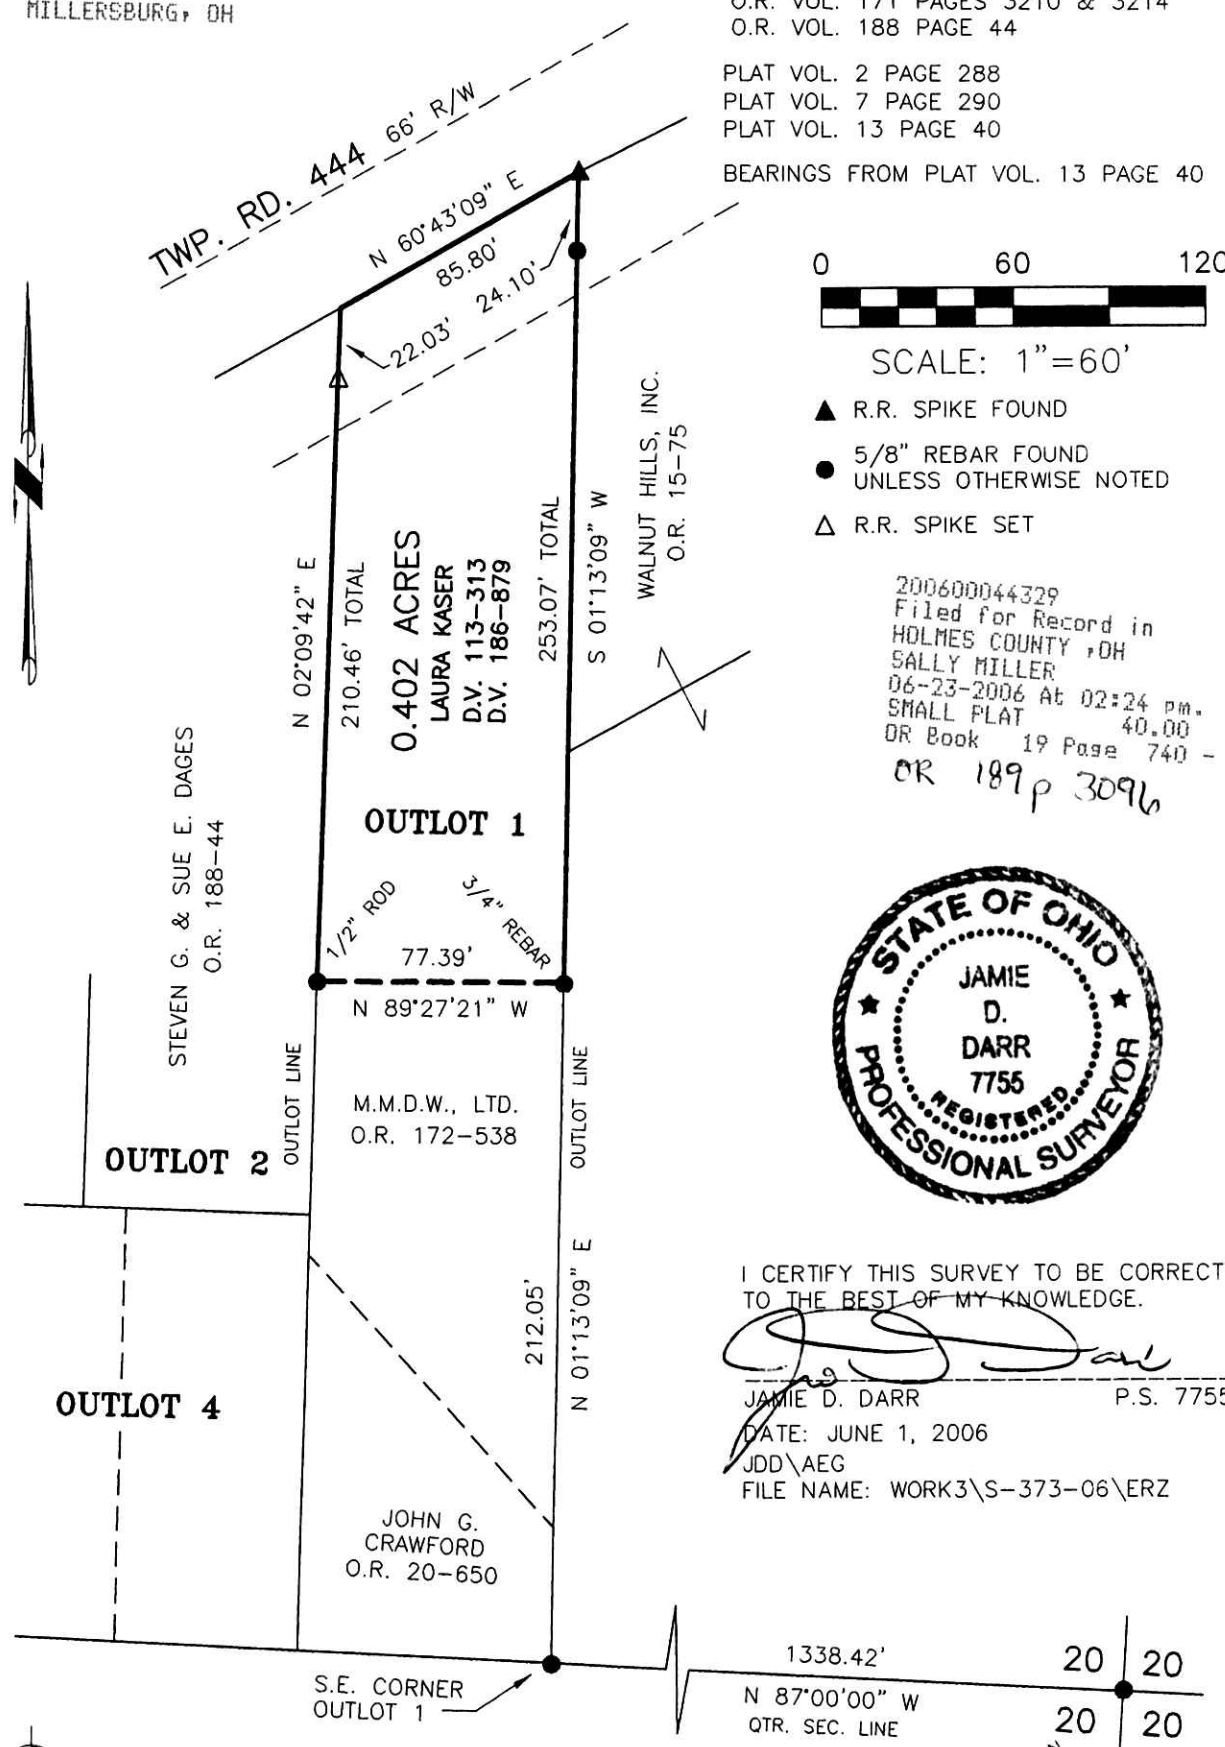

200600044329
 Filed for Record in
 HOLMES COUNTY, OH
 SALLY MILLER
 06-23-2006 At 02:24 pm.
 SMALL PLAT 40.00
 DR Book 19 Page 740 - 740
 OR 189 p 3096



I CERTIFY THIS SURVEY TO BE CORRECT
 TO THE BEST OF MY KNOWLEDGE.

Jamie D. Darr

JAMIE D. DARR P.S. 7755

DATE: JUNE 1, 2006

JDD\AEG

FILE NAME: WORK3\S-373-06\ERZ

DONALD C. BAKER SURVEYING
 138 N. CLAY STREET
 MILLERSBURG, OHIO 44654
 PH. 330-674-4788
 FAX 330-674-6027

PLAT APPROVED

6/13/2006