

Instrument 200600044460 DR Book Page 19 748

PAINT TOWNSHIP
3RD. QTR., LOT 39
T-10 N; R-4 W
HOLMES COUNTY, OHIO

SURVEYED FOR: ADEN J. RABER

PART OF LOTS 3 & 4
KUNZLI'S SUBDIVISION
(PLAT 1-98)

200600044460
Filed for Record in
HOLMES COUNTY, OH
SALLY MILLER
06-29-2006 At 02:32 pm.
SMALL PLAT 40.00
DR Book 19 Page 748 - 748
ORV 190 page 219

200600044460
PAUL A
MILLER LAW
MILLERSBURG, OH



REFERENCES

DEED VOL. 167 PAGE 131
DEED VOL. 230 PAGE 342
DEED VOL. 239 PAGE 571
DEED VOL. 267 PAGE 135

O.R. VOL. 10 PAGE 103

PLAT VOL. 4 PAGE 191
PLAT VOL. 16 PAGE 742

BEARINGS FROM PLAT VOL 4 PAGE 191

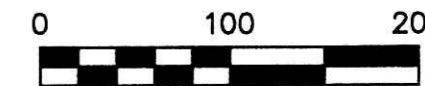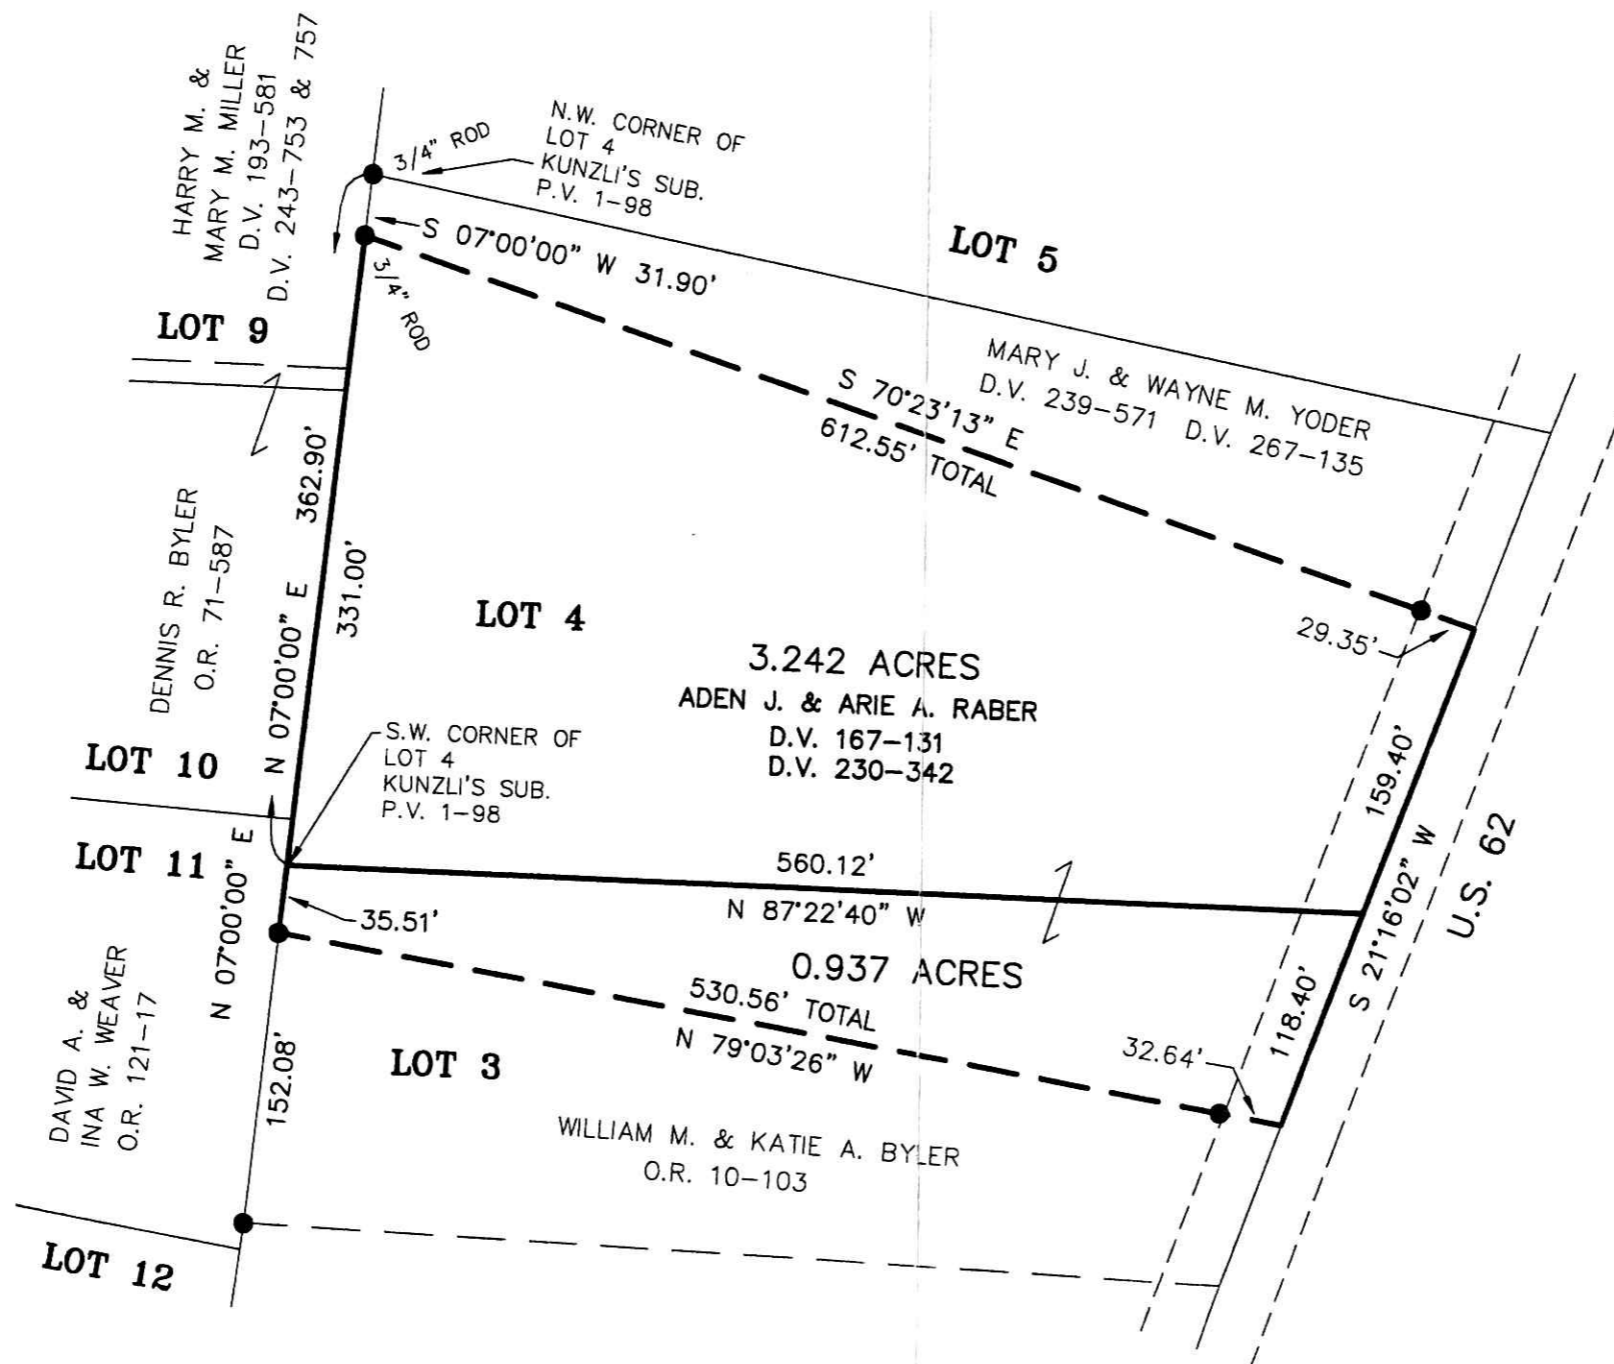

SCALE: 1"=100'

● 5/8" REBAR FOUND
UNLESS OTHERWISE NOTED



I CERTIFY THIS SURVEY TO BE CORRECT
TO THE BEST OF MY KNOWLEDGE.


Donald C. Baker

DONALD C. BAKER P.S. 6938
DATE: JUNE 13, 2006

KES\AEG
File Name: WORK2\S-408-06\ERZ

PLAT APPROVED

6/13/2006

 DONALD C. BAKER SURVEYING
138 N. CLAY ST.
MILLERSBURG, OHIO, 44654
PH. 330-674-4788
FAX. 330-674-6027