
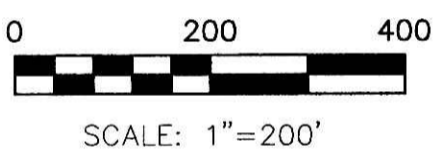


HARDY TOWNSHIP
 2ND. QTR., LOTS 25 & 39
 T-9 N; R-7 W
 HOLMES COUNTY, OHIO

SURVEYED FOR: PATTEN DRILLING

REFERENCES
 DEED VOL. 200 PAGE 422
 DEED VOL. 260 PAGE 141
 O.R. VOL. 11 PAGE 680
 O.R. VOL. 175 PAGE 3291
 O.R. VOL. 177 PAGE 2163
 PLAT VOL. 16 PAGE 770
 PLAT VOL. 17 PAGE 567
 PLAT VOL. 19 PAGES 223 & 287
 BEARINGS FROM PLAT VOL 16 PAGE 770

Instrument 200600044660 OR Book Page 19 759

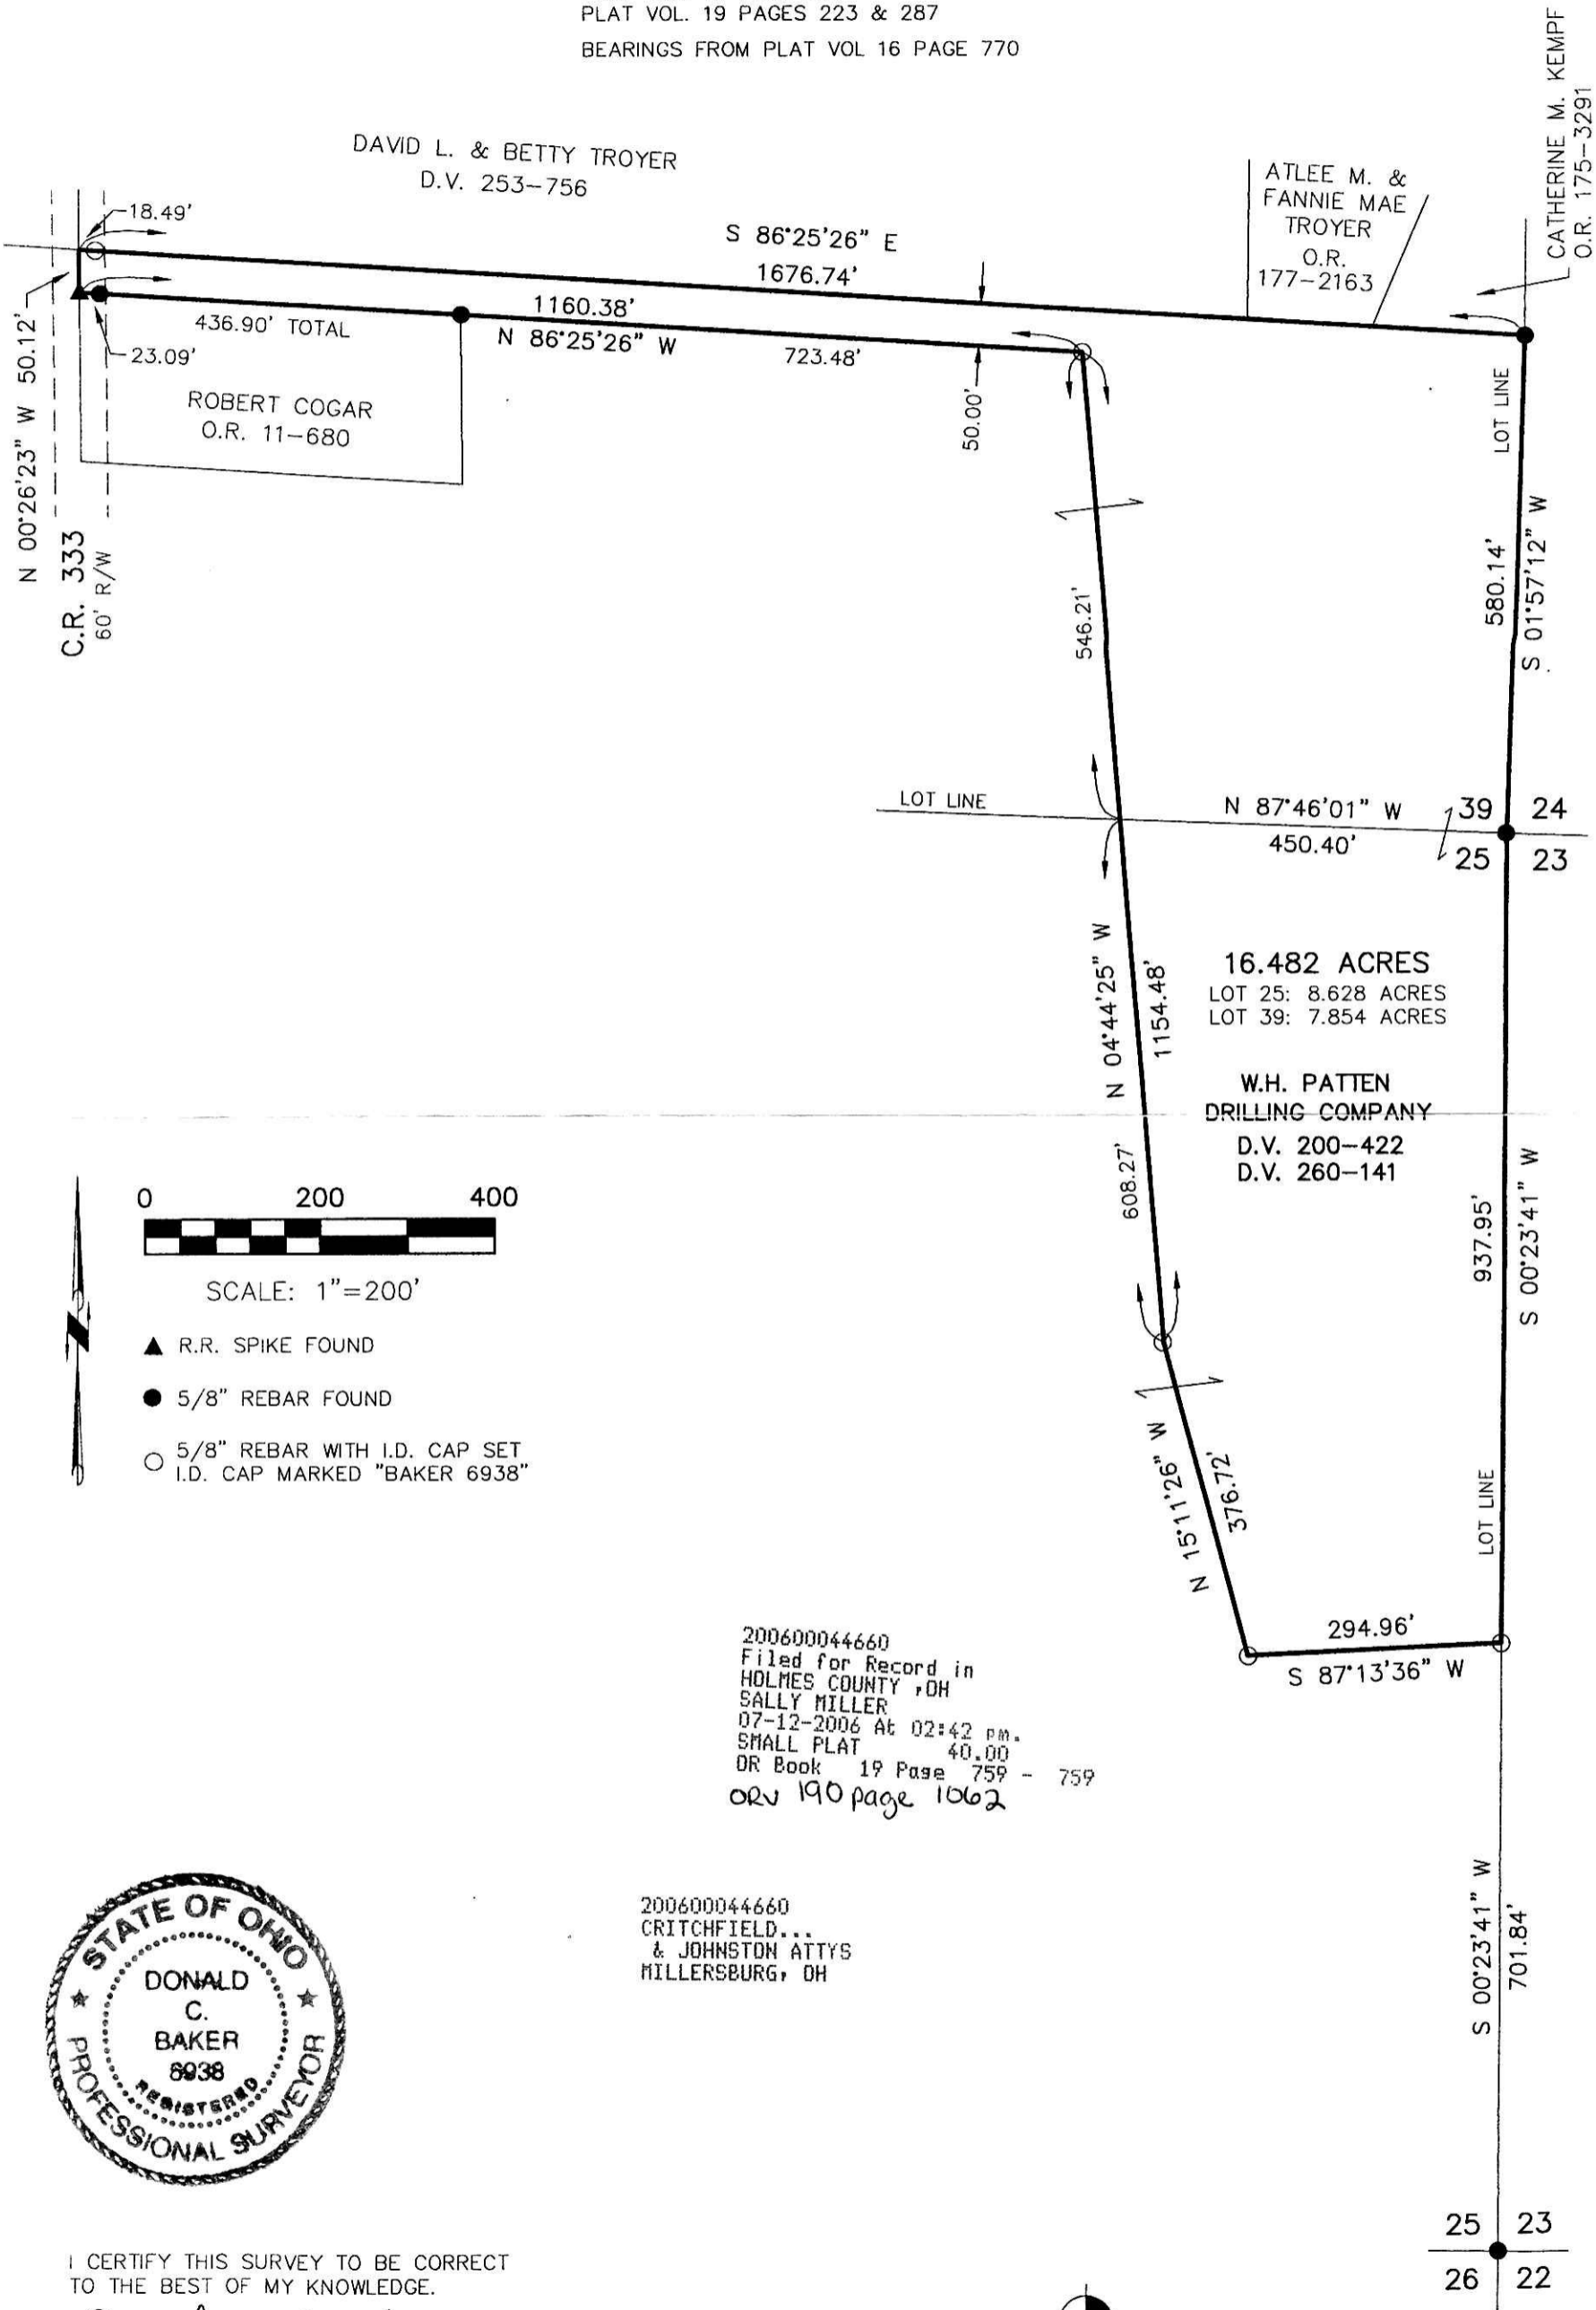

- ▲ R.R. SPIKE FOUND
- 5/8" REBAR FOUND
- 5/8" REBAR WITH I.D. CAP SET
I.D. CAP MARKED "BAKER 6938"

200600044660
 Filed for Record in
 HOLMES COUNTY, OH
 SALLY MILLER
 07-12-2006 At 02:42 pm.
 SMALL PLAT 40.00
 OR Book 19 Page 759 - 759
 ORV 190 page 1062


200600044660
 CRITCHFIELD...
 & JOHNSTON ATTYS
 MILLERSBURG, OH



I CERTIFY THIS SURVEY TO BE CORRECT TO THE BEST OF MY KNOWLEDGE.

Donald C. Baker
 DONALD C. BAKER P.S. 6938
 DATE: MAY 30, 2006

FDB\AEG
 File Name: WORK2\S-355-06\ERZ

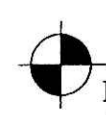

DONALD C. BAKER SURVEYING
 138 N. CLAY ST.
 MILLERSBURG, OHIO, 44654
 PH. 330-674-4788
 FAX. 330-674-6027

PLAT APPROVED

6/9/2006-b