

CLARK TOWNSHIP
S.E. QTR. SECTION 16
T-8 N; R-4 W
HOLMES COUNTY, OHIO

SURVEYED FOR: MAX WEAVER

REFERENCES

- DEED VOL. 185 PAGE 431
- DEED VOL. 186 PAGE 784
- DEED VOL. 238 PAGE 481
- O.R. VOL. 125 PAGE 319
- PLAT VOL. 6 PAGE 24
- PLAT VOL. 18 PAGES 412 & 593


BEARINGS FROM PLAT VOL 18 PAGE 593

200600044829
PAUL A
MILLER LAW
MILLERSBURG, OH


200600044829
Filed for Record in
HOLMES COUNTY, OH
SALLY MILLER
07-24-2006 At 01:56 pm.
SMALL PLAT 40.00
OR Book 19 Page 767 - 767

OR 190p 1924

APPROVED FOR TRANSFER ONLY
NO SUBDIVISION PLAT REQUIRED
(O.R.C. 711.001 & 711.131)
Lot(s) not for building unless
approved by Board of Health.
HOLMES CO. PLANNING COMM.
Date 7/7/06

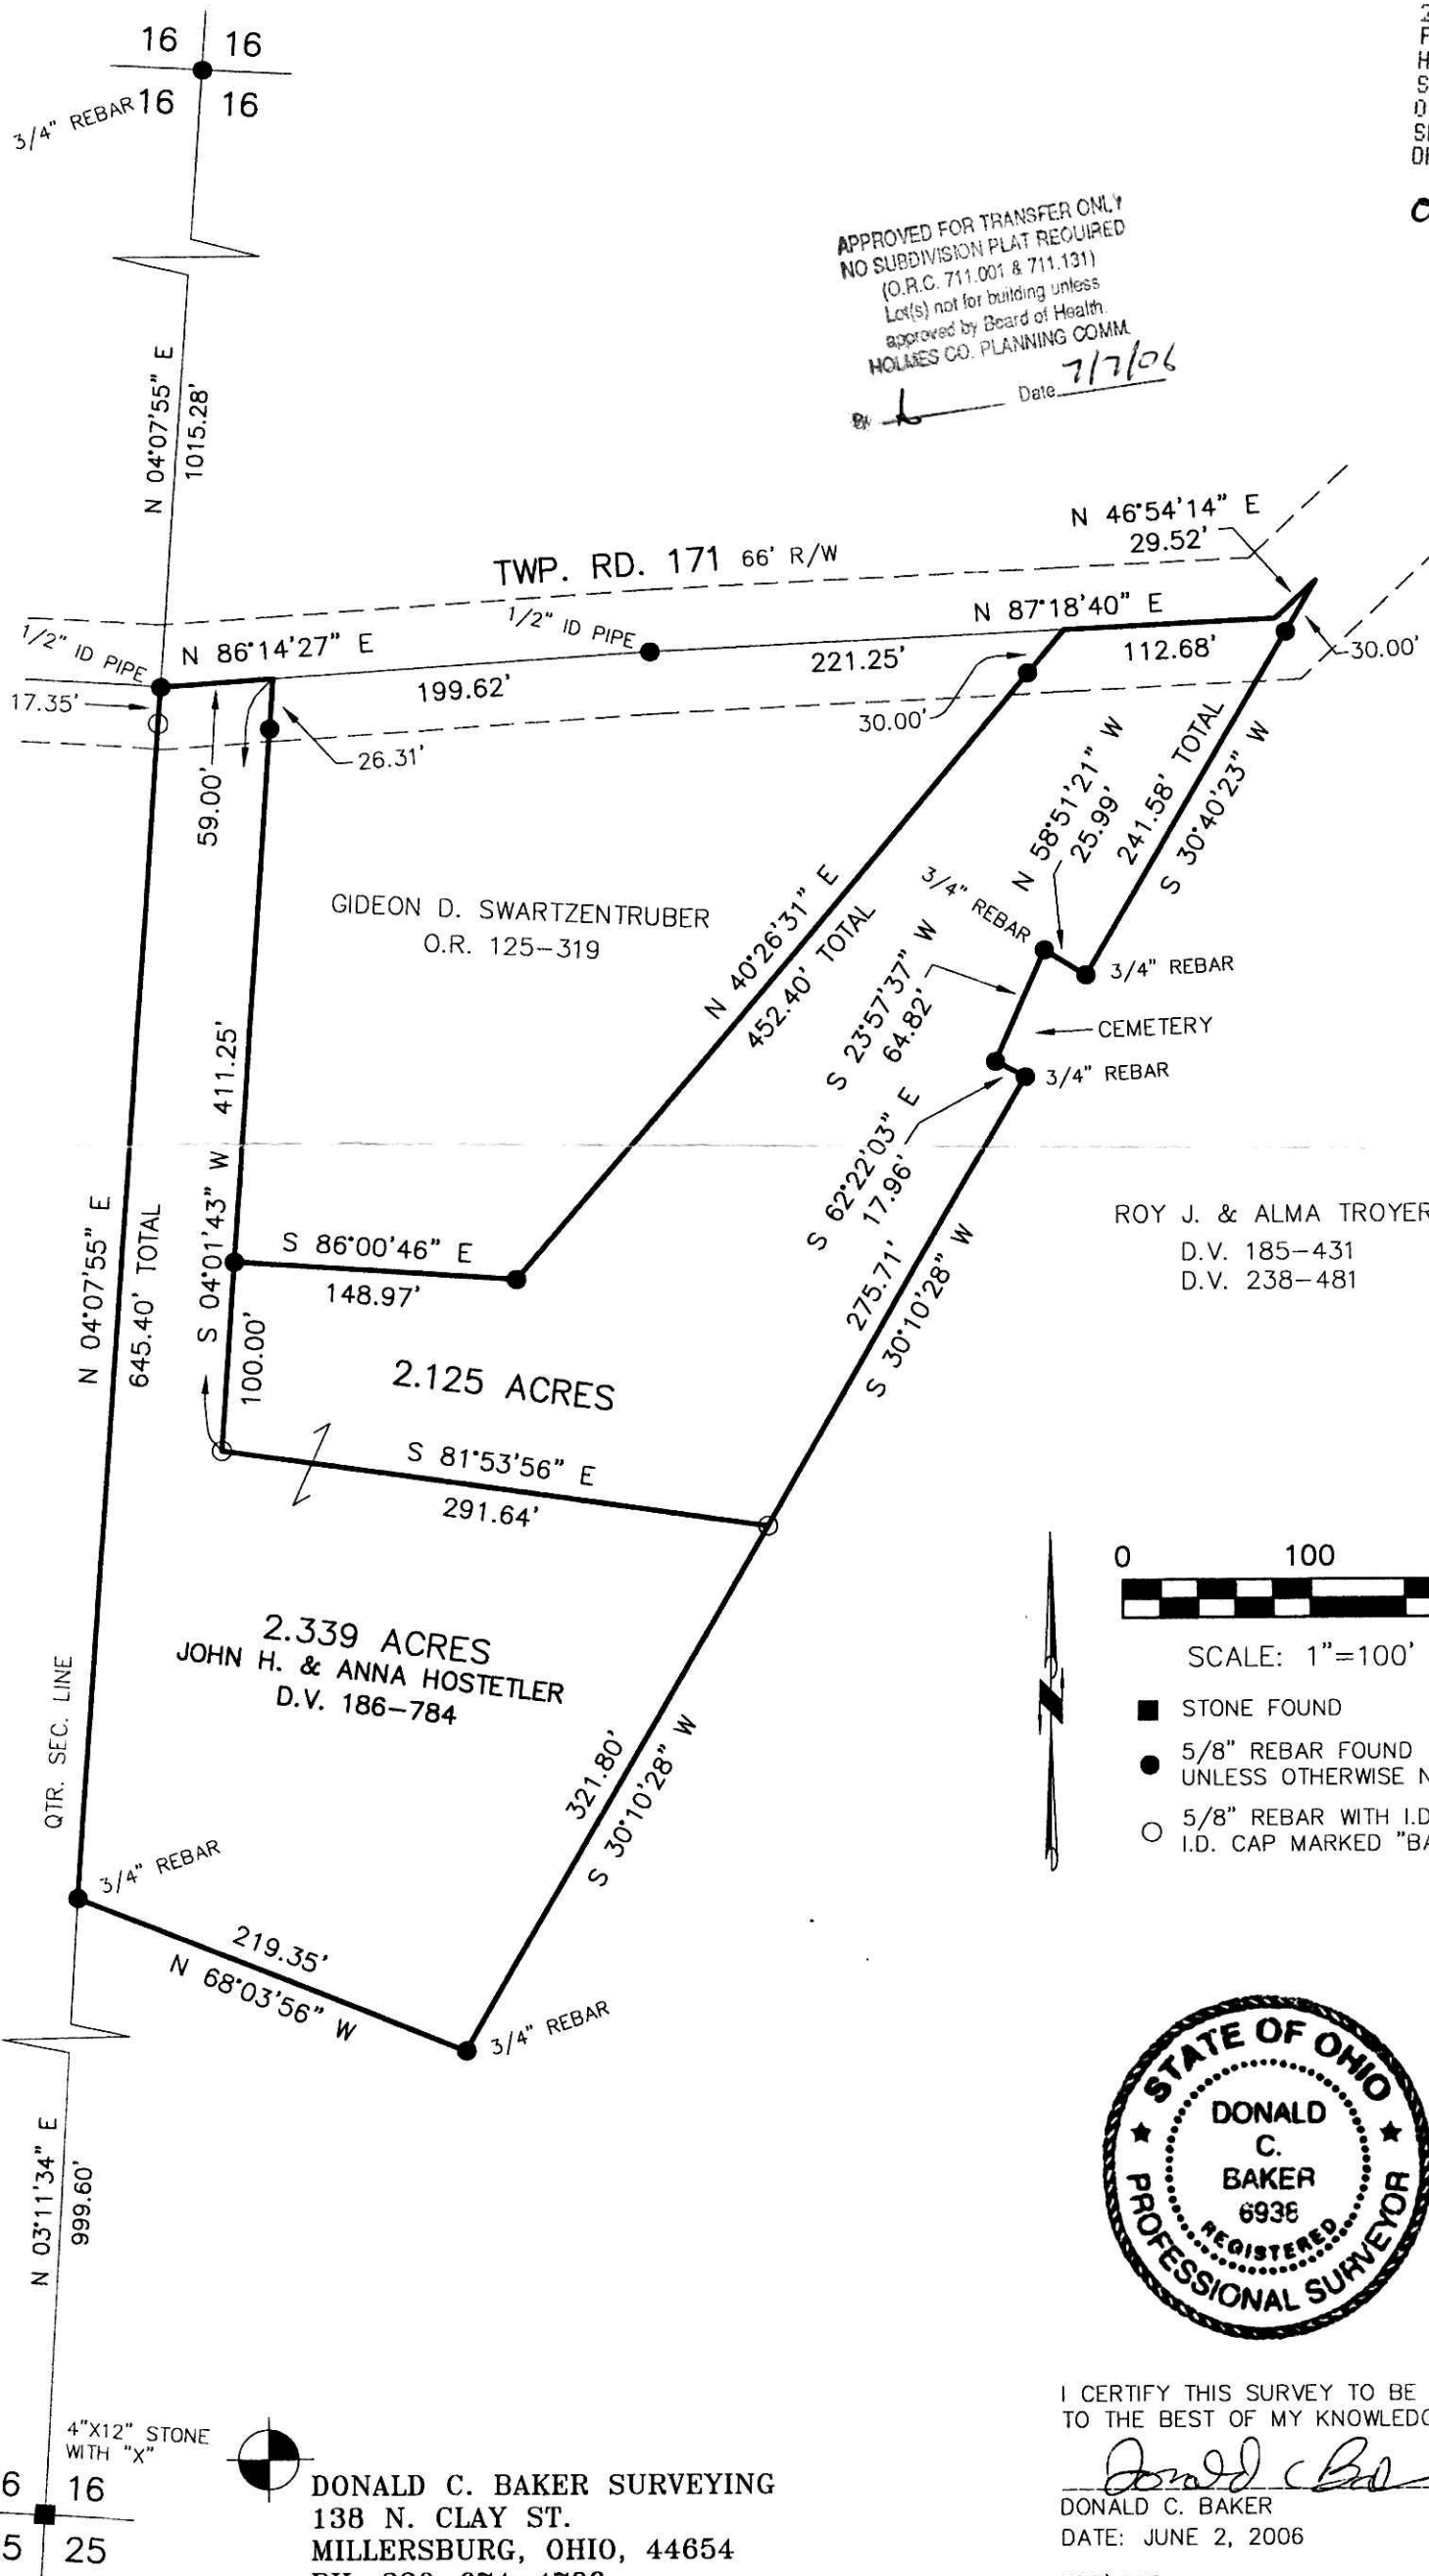

ROY J. & ALMA TROYER
D.V. 185-431
D.V. 238-481

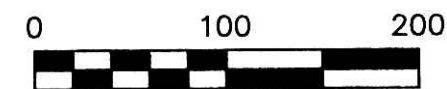

SCALE: 1"=100'

- STONE FOUND
- 5/8" REBAR FOUND UNLESS OTHERWISE NOTED
- 5/8" REBAR WITH I.D. CAP SET I.D. CAP MARKED "BAKER 6938"



I CERTIFY THIS SURVEY TO BE CORRECT TO THE BEST OF MY KNOWLEDGE.

Donald C. Baker
DONALD C. BAKER P.S. 6938
DATE: JUNE 2, 2006

FDB\ALG
File Name: WORK2\S-415-06\ERZ

PLAT APPROVED

6/29/2006

4"X12" STONE WITH "X"

DONALD C. BAKER SURVEYING
138 N. CLAY ST.
MILLERSBURG, OHIO, 44654
PH. 330-674-4788
FAX. 330-674-6027

16 16
25 25