

HARDY TOWNSHIP
1ST. QTR., LOT 35
T-9 N; R-7 W
HOLMES COUNTY, OHIO

SURVEYED FOR: TERRY MORRISON

REFERENCES

- DEED VOL. 248 PAGE 447
- DEED VOL. 261 PAGE 842
- DEED VOL. 280 PAGE 81
- PLAT VOL. 12 PAGES 685 & 827
- PLAT VOL. 14 PAGE 327
- PLAT VOL. 16 PAGE 539
- BEARINGS FROM PLAT VOL. 12 PAGE 685



I CERTIFY THIS SURVEY TO BE CORRECT TO THE BEST OF MY KNOWLEDGE.

Donald C. Baker

DONALD C. BAKER P.S. 6938

DATE: APRIL 27, 2006

KES\AEG

FILE NAME: WORK3\S-266-06\ERZ

APPROVED FOR TRANSFER ONLY
NO SUBDIVISION PLAT REQUIRED
(O.R.C. 711.001 & 711.131)
Lot(s) not for building unless
approved by Board of Health.
HOLMES CO. PLANNING COMM.

By *[Signature]* Date *4/27/06*

0 100 200




SCALE: 1"=100'

- STONE FOUND
- 5/8" REBAR FOUND
- UNLESS OTHERWISE NOTED



200600044837
Filed for Record in
HOLMES COUNTY, OH
SALLY MILLER
07-24-2006 At 02:39 pm.
SMALL PLAT 40.00
OR Book 19 Page 769 - 769
orv 190 page 1969

200600044837
BLAIR A
BOWER ATTY
MILLERSBURG, OH

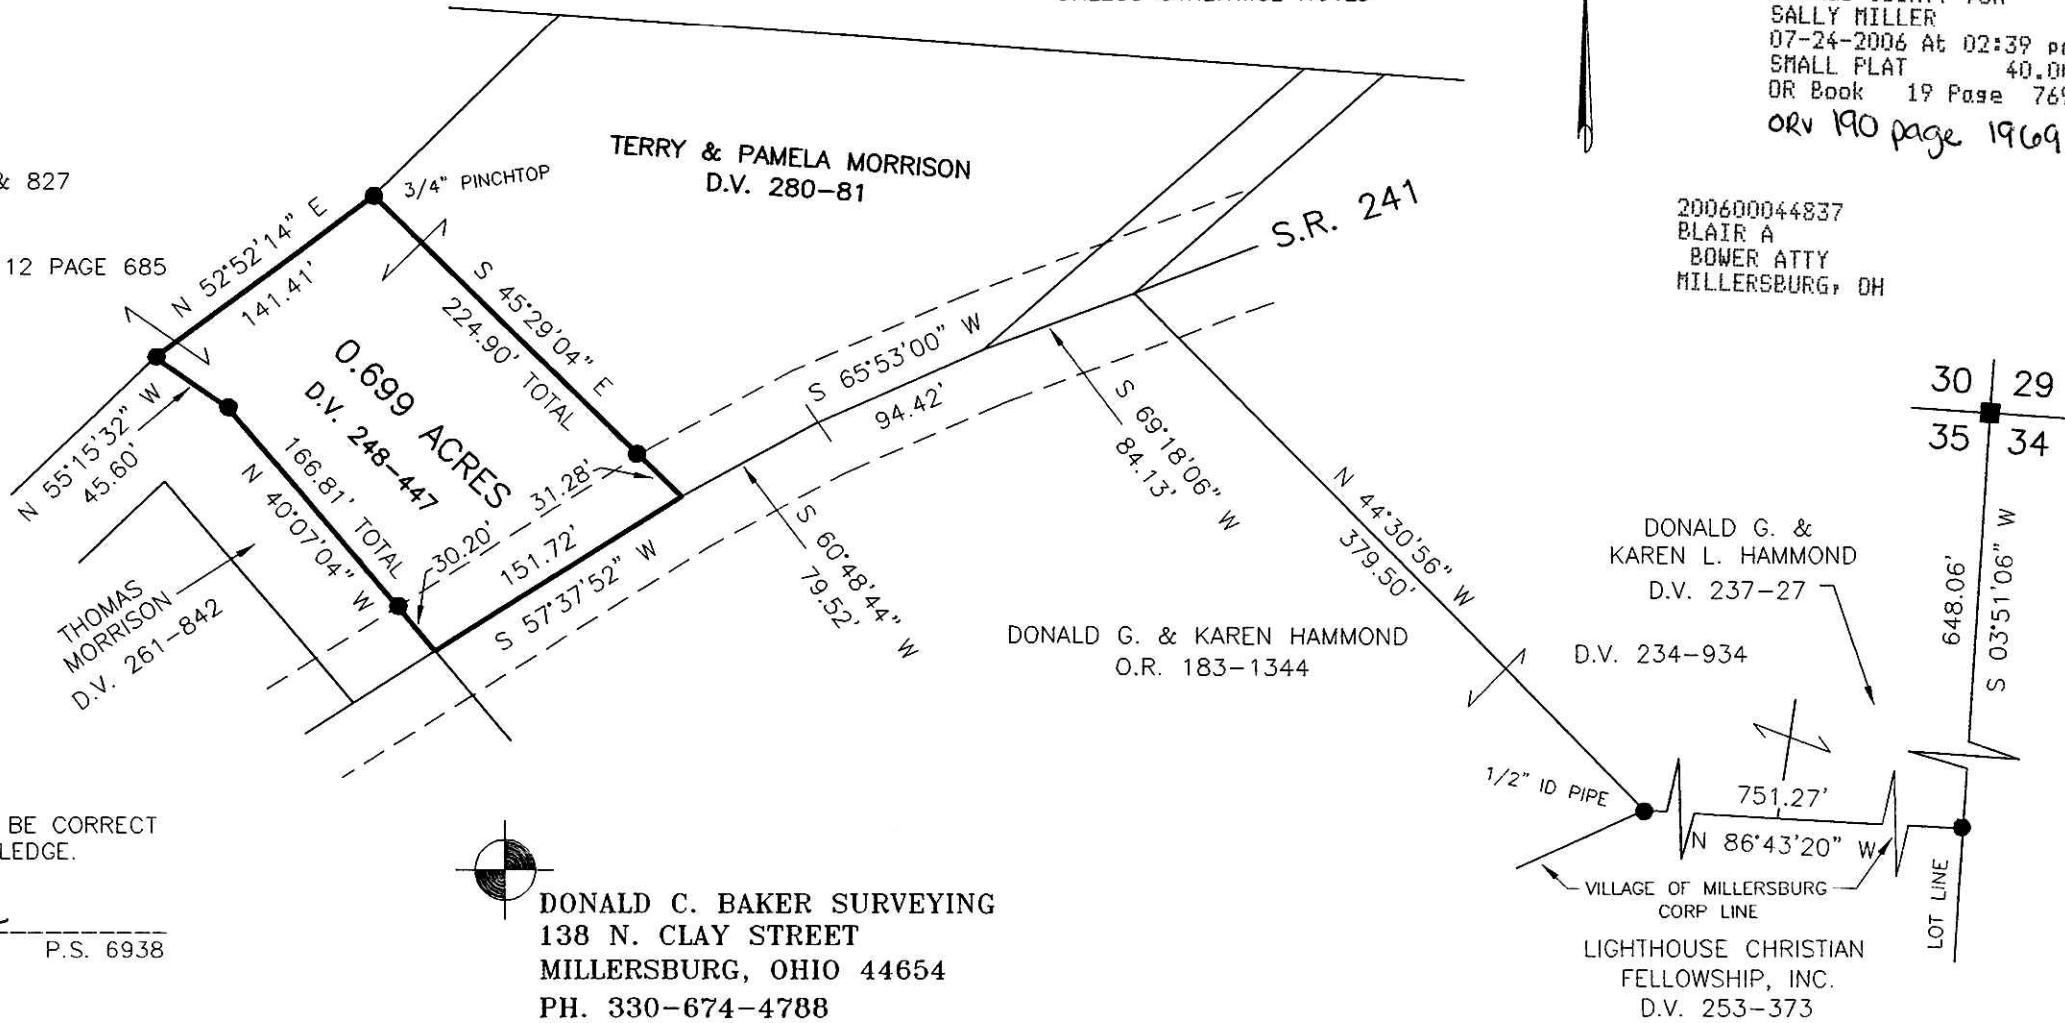

DONALD C. BAKER SURVEYING
138 N. CLAY STREET
MILLERSBURG, OHIO 44654
PH. 330-674-4788
FAX 330-674-6027

30	29
35	34

648.06'
S 03°51'06" W

PLAT APPROVED

6/28/2006

Instrument: 200600044837 OR Book Page 19 769