

REFERENCES:

- DEED VOL. 237 PAGE 755
- DEED VOL. 252 PAGE 229
- DEED VOL. 258 PAGE 552
- DEED VOL. 260 PAGE 933
- DEED VOL. 276 PAGE 982
- DEED VOL. 276 PAGE 988
- DEED VOL. 245 PAGE 772
- DEED VOL. 245 PAGE 593
- DEED VOL. 221 PAGE 38
- O.R. VOL. 43 PAGE 442
- O.R. VOL. 84 PAGE 315
- O.R. VOL. 69 PAGE 432
- O.R. VOL. 142 PAGE 237
- O.R. VOL. 167 PAGE 2308
- O.R. VOL. 56 PAGE 735
- O.R. VOL. 65 PAGE 738
- O.R. VOL. 57 PAGE 620
- PLAT VOL. 2 PAGE 315
- PLAT VOL. 2A PAGE 165




SCALE: 1"=200'

- STONE FOUND
- ▲ R.R. SPIKE FOUND
- 5/8" REBAR FOUND UNLESS OTHERWISE NOTED
- 5/8" REBAR WITH I.D. CAP SET I.D. CAP MARKED "BAKER 6938"

PAINT TOWNSHIP
3RD. QTR., LOTS 34 & 35
T-10 N; R-4 W
4TH. QTR., LOT 3
T-10 N; R-5 W
HOLMES COUNTY, OHIO

SURVEYED FOR: ANDREW BEACHY

BEARINGS FROM PLAT VOL. 17 PAGE 809

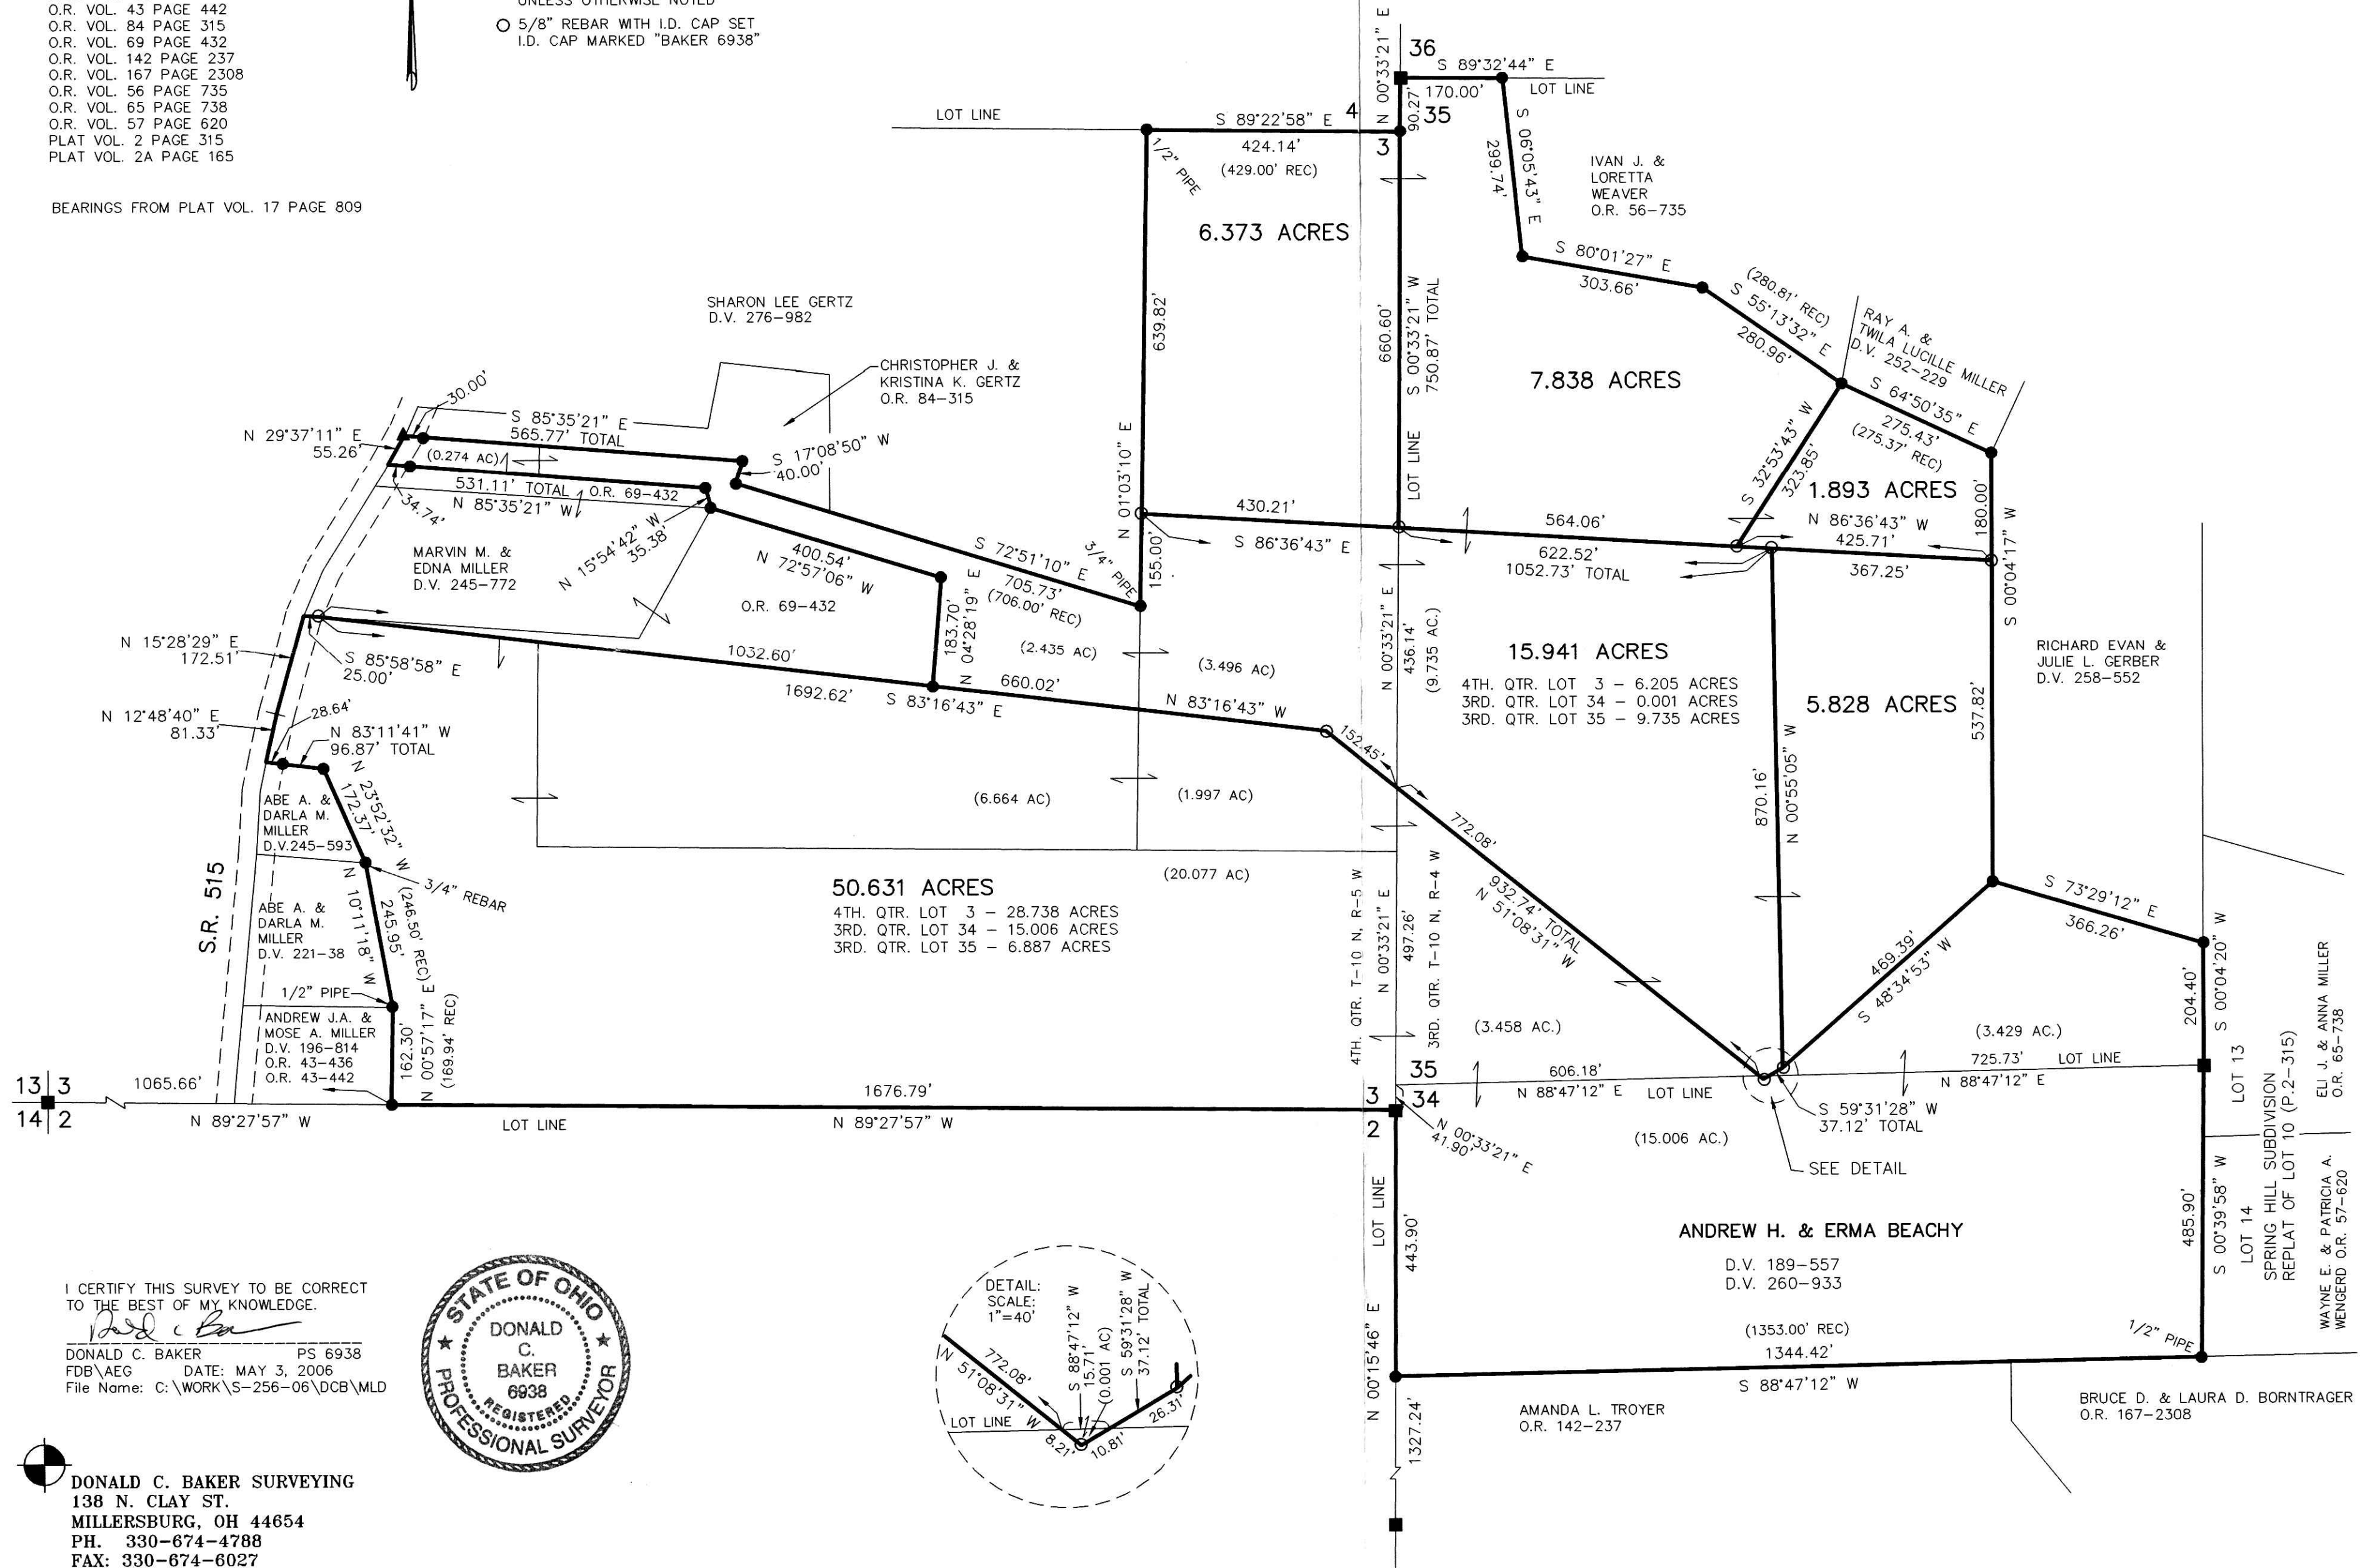


Instrument Book Page
200600045007 DR 19 776

200600045007
Filed for Record in
HOLMES COUNTY, OH
SALLY MILLER
08-03-2006 At 02:44 pm.
PLAT MED 43.20
DR Book 19 Page 776 - 776
orv 190pgs 2722-2739-2743-
2746-2749-
2752
200600045007
HOLMES CTY
TITLE
MILLERSBURG, OH

I CERTIFY THIS SURVEY TO BE CORRECT
TO THE BEST OF MY KNOWLEDGE.

DONALD C. BAKER PS 6938
FDB\AEG DATE: MAY 3, 2006
File Name: C:\WORK\S-256-06\DCB\MLD

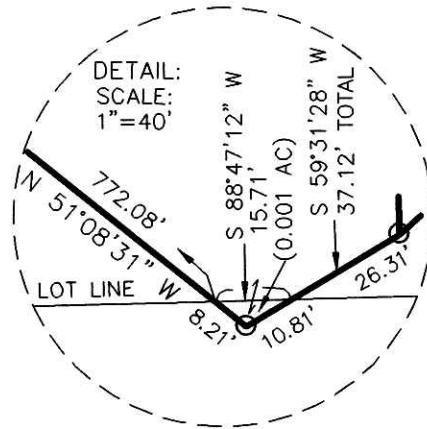

DONALD C. BAKER SURVEYING
138 N. CLAY ST.
MILLERSBURG, OH 44654
PH. 330-674-4788
FAX: 330-674-6027

PLAT APPROVED

7/28/2006