


VILLAGE OF MILLERSBURG
 HARDY TOWNSHIP
 S.E. QTR. SECTION 19
 T-9 N; R-7 W
 HOLMES COUNTY, OHIO

REFERENCES:

- DEED VOL. 174 PAGE 722
- DEED VOL. 229 PAGE 586
- DEED VOL. 245 PAGE 244
- DEED VOL. 255 PAGE 960
- O.R. VOL. 59 PAGE 579
- PLAT VOL. 2A PAGE 160
- PLAT VOL. 10 PAGE 504
- PLAT VOL. 12 PAGE 963

BEARINGS FROM PLAT VOL. 12 PAGE 963

Instrument Book Page
 200600045033 DR 19 779

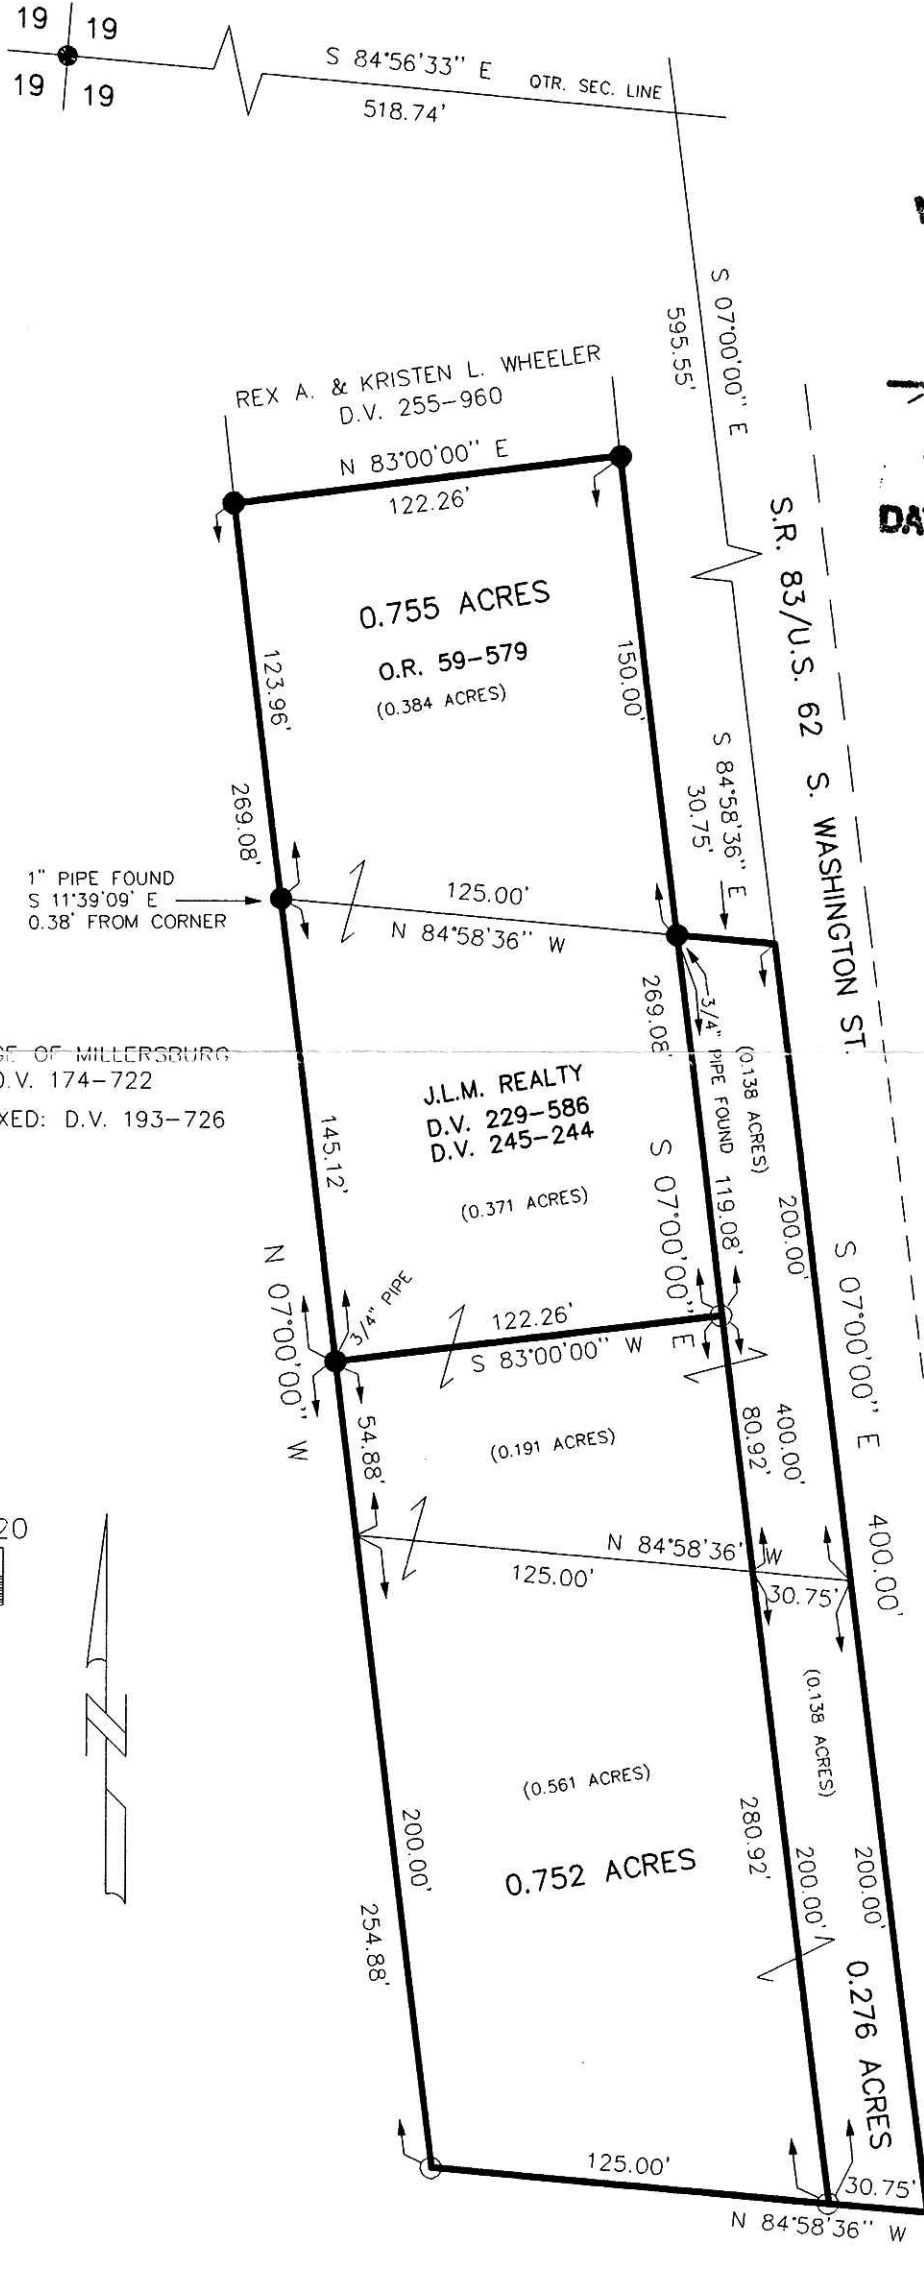

LOT SPLIT
 APPROVED BY THE
VILLAGE OF MILLERSBURG
PLANNING COMMISSION
 NO PLAT REQUIRED


[Signature]
MILLERSBURG
PLANNING COMMISSION
 DATE: *7/10/02*

200600045033
 Filed for Record in
 HOLMES COUNTY, OH
 SALLY MILLER
 08-04-2006 At 11:47 am.
 SMALL PLAT 40.00
 DR Book 19 Page 779 - 779
 DRV 190 page 2846-2843

200600045033
 MILLER, MAST, & MASON
 MILLERSBURG, OH 44654

VILLAGE OF MILLERSBURG
 D.V. 174-722
 ANNEXED: D.V. 193-726

J.L.M. REALTY
 D.V. 229-586
 D.V. 245-244
 (0.371 ACRES)

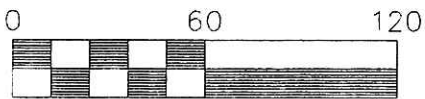

Scale 1" = 60'

- 5/8" REBAR WITH I.D. CAP SET I.D. CAP MARKED "BAKER 6938"
- 5/8" REBAR FOUND UNLESS OTHERWISE NOTED



I CERTIFY THIS SURVEY TO BE CORRECT TO THE BEST OF MY KNOWLEDGE.

[Signature]
 JAMIE D. DARR P.S. 7755

JDD/ FCC DATE JULY 10, 2002
 File name: C:\JOBS1\S-1085-01 (#63-02)

PLAT APPROVED

6/19/2006



DONALD C. BAKER SURVEYING
 138 N. CLAY ST.
 MILLERSBURG, OHIO 44654
 PH. 330-674-4788
 FAX 330-674-6027