

VILLAGE OF MILLERSBURG  
 PART OF OUTLOT 67  
 HARDY TOWNSHIP  
 N.W. QTR. SECTION 19  
 T-9 N; R-7 W  
 HOLMES COUNTY, OHIO



200600045244  
 CRITCHFIELD...  
 & JOHNSTON ATTYS  
 MILLERSBURG, OH

200600045244  
 Filed for Record in  
 HOLMES COUNTY, OH  
 SALLY MILLER  
 08-17-2006 At 02:43 pm.  
 SMALL PLAT 40.00  
 DR Book 19 Page 787 - 787  
 ORV 191 page 277 +279

SURVEYED FOR: PAUL MILLER

REFERENCES

- DEED VOL. 209 PAGE 113
- DEED VOL. 219 PAGE 288
- DEED VOL. 272 PAGE 767
- DEED VOL. 273 PAGE 976
- O.R. VOL. 189 PAGE 2525
- PLAT VOL. 2 PAGE 171
- PLAT VOL. 15 PAGE 92
- PLAT VOL. 19 PAGE 731
- BEARINGS FROM PLAT VOL. 15 PAGE 92

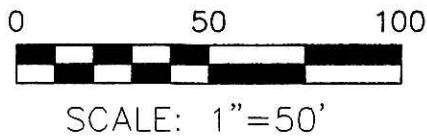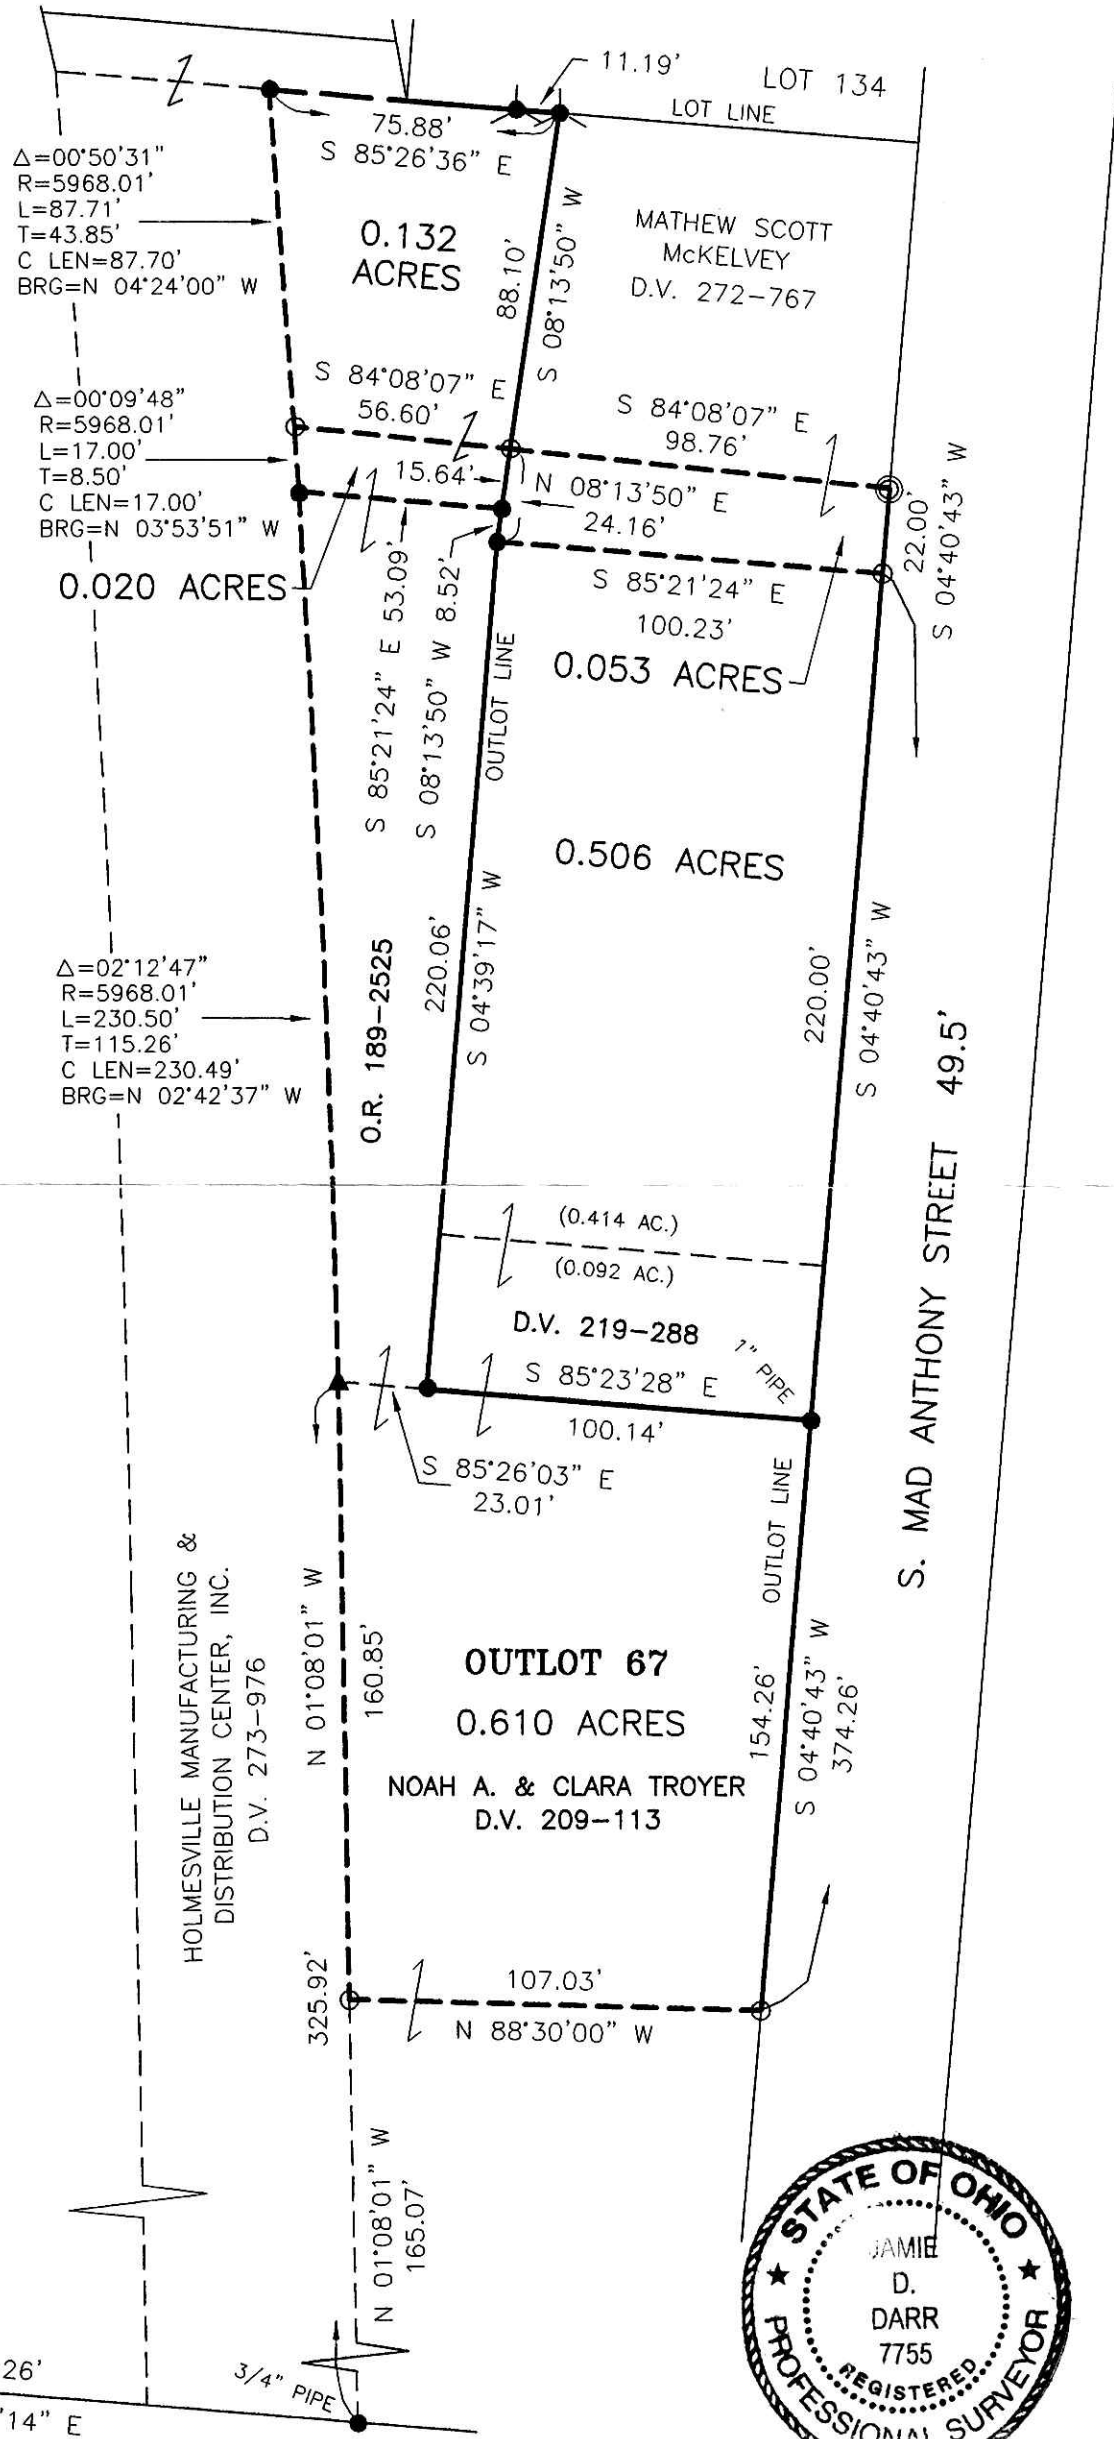

- DRILL HOLE & CROW'S FOOT FOUND
- ▲ R.R. SPIKE FOUND
- 5/8" REBAR FOUND UNLESS OTHERWISE NOTED
- ⊙ MAG NAIL SET
- 5/8" REBAR SET WITH I.D. CAP I.D. CAP MARKED "BAKER 6938"

**LOT SPLIT**  
 APPROVED BY THE  
**VILLAGE OF MILLERSBURG**  
**PLANNING COMMISSION**  
 NO PLAT REQUIRED  
*[Signature]*  
**MILLERSBURG**  
**PLANNING COMMISSION**  
 DATE: *8/1/06*



I CERTIFY THIS SURVEY TO BE CORRECT TO THE BEST OF MY KNOWLEDGE.  
*[Signature]*  
 JAMIE D. DARR P.S. 7755  
 DATE: JULY 20, 2006  
 JDD/AEG  
 FILE NAME: WORK3\S-467A-06\ERZ

DONALD C. BAKER SURVEYING  
 138 N. CLAY STREET  
 MILLERSBURG, OHIO 44654  
 PH. 330-674-4788  
 FAX 330-674-6027

PLAT APPROVED  
*8/7/2006*