

# SURVEY FOR MYRTLE T. FAIR

VILLAGE OF MILLERSBURG  
PART OF OUTLOT 4  
T-9-N, R-7-W, SECTION 12  
HOLMES COUNTY, OHIO

Instrument Book Page  
200600045474 OR 19 794

200600045474  
Filed for Record in  
HOLMES COUNTY, OH  
SALLY MILLER  
08-31-2006 At 09:28 am.  
SMALL PLAT 40.00  
OR Book 19 Page 794 - 794

ORV 191 page 1341  
VOL 0019 PAGE 794

PLAT APPROVED

8/25/2006


- 5/8" Bar Found With Ident Cap  
"RUDOLPH" Unless Otherwise Noted.

- 5/8" x 30" Bar With  
Yellow Plastic Cap  
Marked RUDOLPH Set  
6449

200600045474  
HEARTLAND  
TITLE  
MILLERSBURG, OH

(T) Total Distance

Basis of Bearings: P.V. 10-564

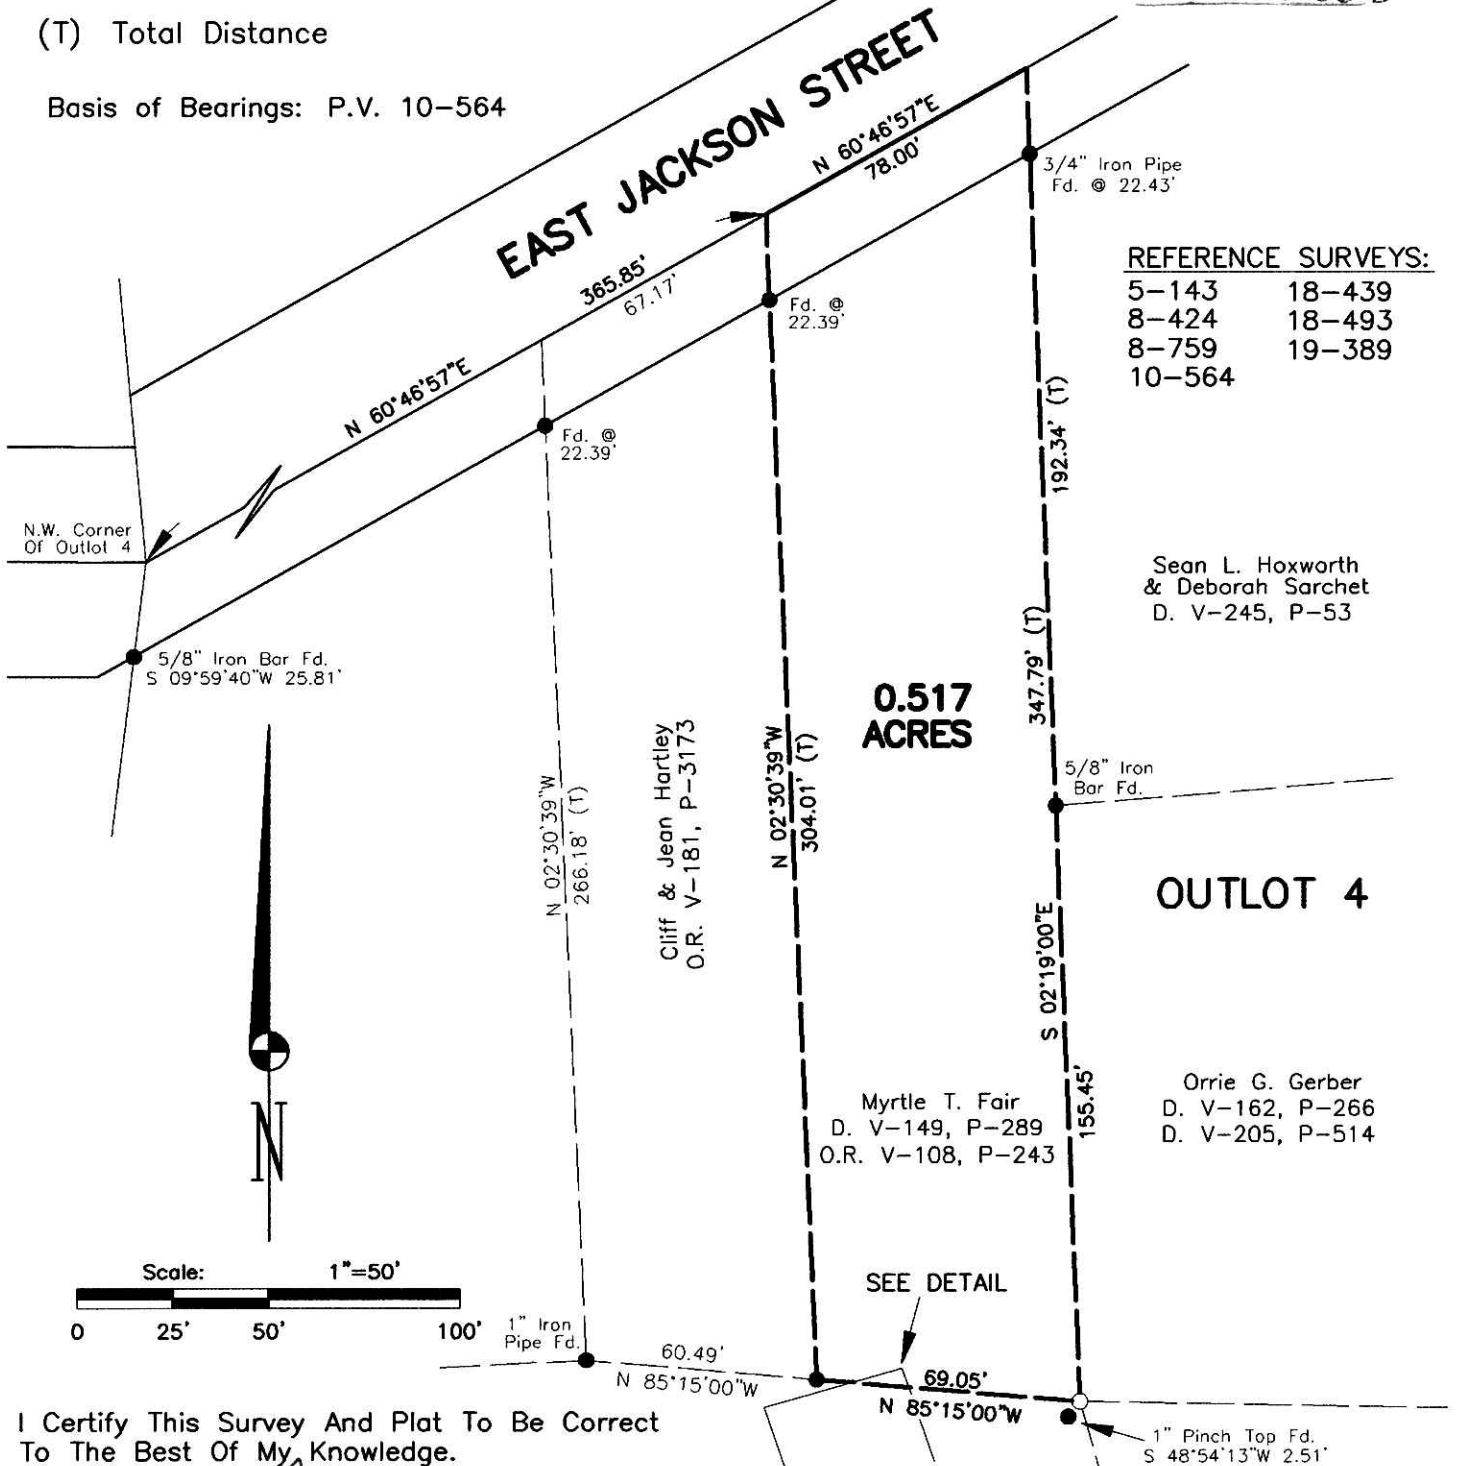


I Certify This Survey And Plat To Be Correct  
To The Best Of My Knowledge.

8/01/06  
Date Ronald G. Rudolph P.S. No. 6449



**R.G. Rudolph**  
**SURVEYING, INC.**

223 W. Liberty St.  
Wooster, Ohio 44691  
(330) 262-0798  
Job No. 18548

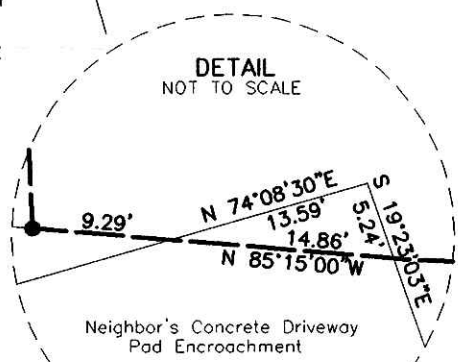

PLAT APPROVED

8/28/2006