

HARDY TOWNSHIP
3RD. QTR., LOT 2
T-9 N; R-7 W
HOLMES COUNTY, OHIO

SURVEYED FOR: BILL EARNEY

REFERENCES

DEED VOL. 212 PAGE 699
DEED VOL. 232 PAGE 416
DEED VOL. 262 PAGE 22

O.R. VOL. 38 PAGE 549

PLAT VOL. 6 PAGE 144
PLAT VOL. 8 PAGE 734
PLAT VOL. 18 PAGE 139

BEARINGS ASSUMED




I CERTIFY THIS SURVEY TO BE CORRECT
TO THE BEST OF MY KNOWLEDGE.

JAMIE D. DARR P.S. 7755

DATE: JULY 14, 2006


ADD \NLP

FILE NAME: WORK3\S-468-06\ERZ

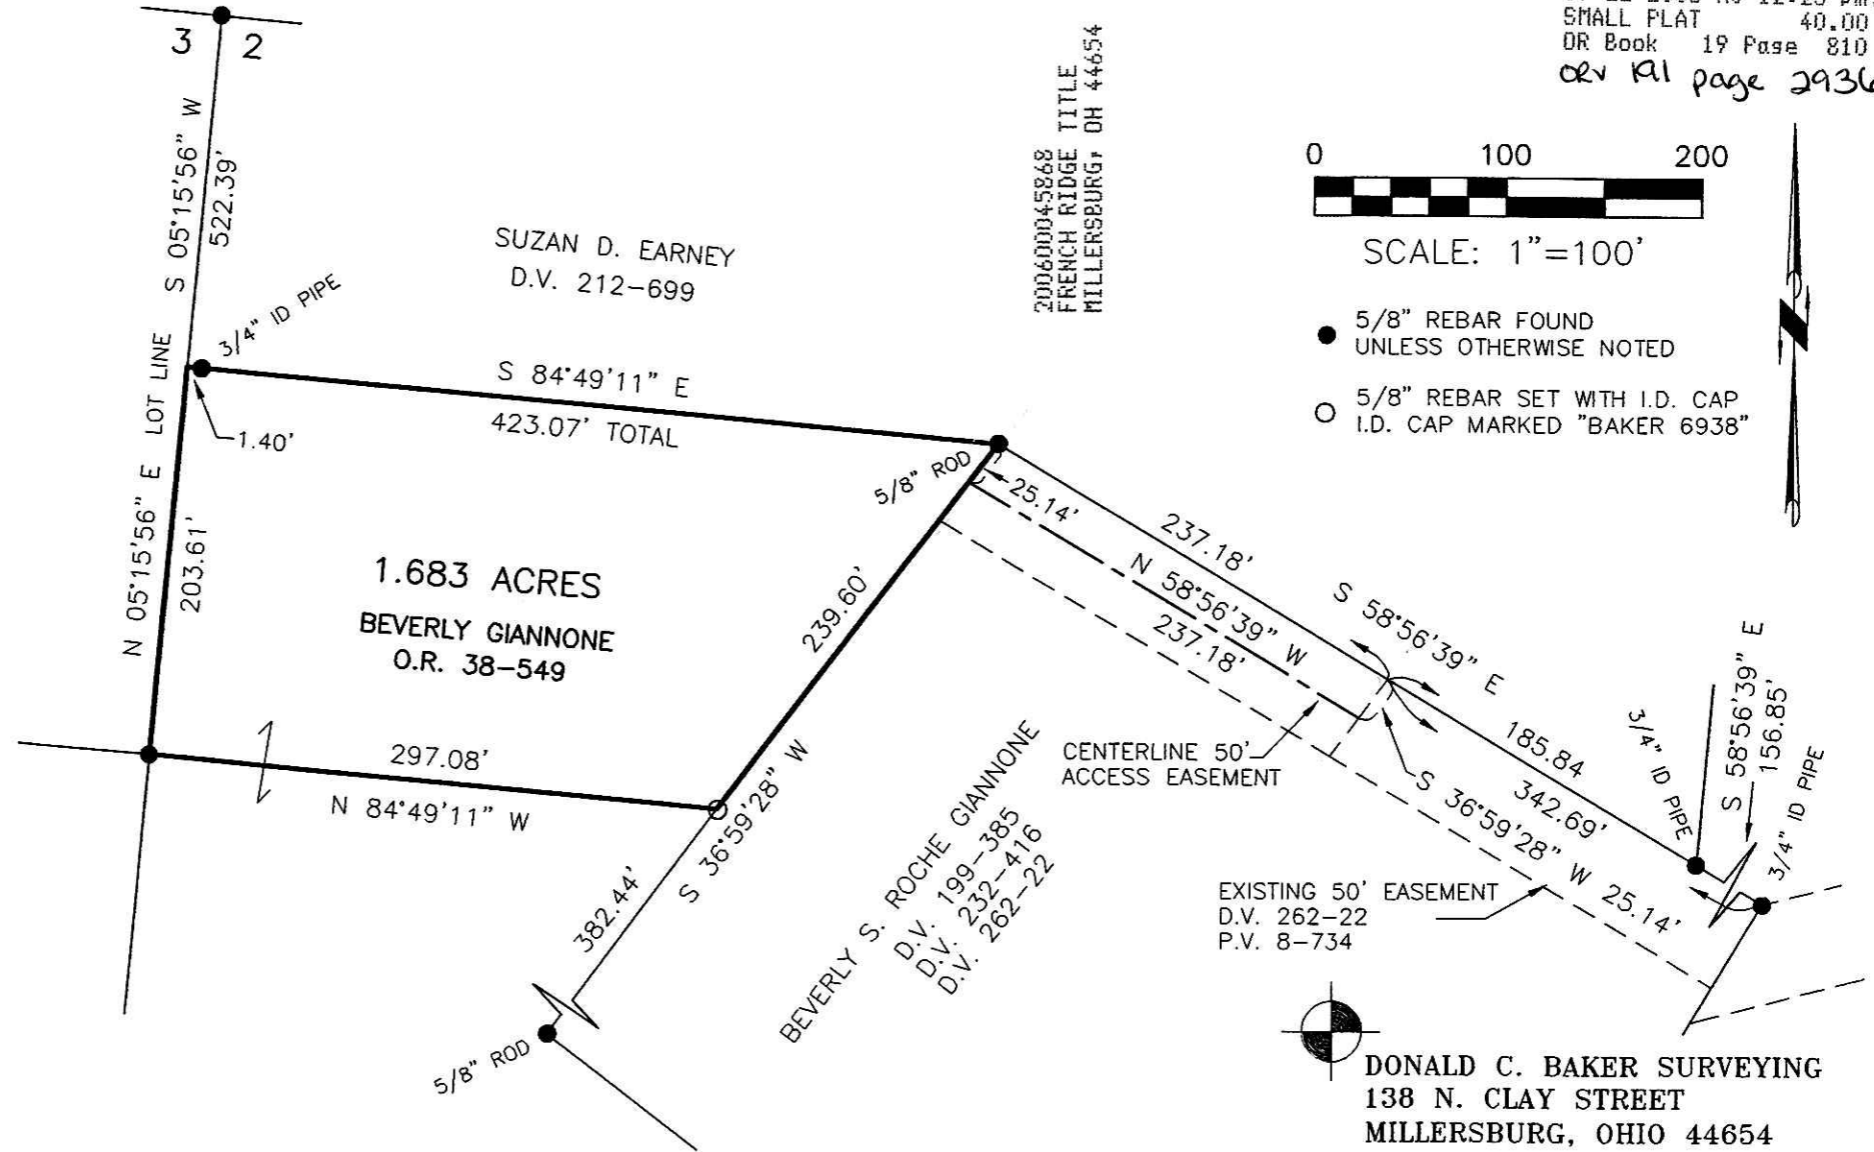

200600045868
Filed for Record in
HOLMES COUNTY, OH
SALLY MILLER
09-22-2006 At 12:23 pm.
SMALL PLAT 40.00
DR Book 19 Page 810 - 810
ORV K1 page 2936

200600045868
FRENCH RIDGE TITLE
MILLERSBURG, OH 44654

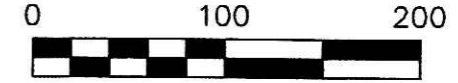

SCALE: 1"=100'

- 5/8" REBAR FOUND UNLESS OTHERWISE NOTED
- 5/8" REBAR SET WITH I.D. CAP I.D. CAP MARKED "BAKER 6938"



DONALD C. BAKER SURVEYING
138 N. CLAY STREET
MILLERSBURG, OHIO 44654
PH. 330-674-4788
FAX 330-674-6027

PLAT APPROVED

9/18/2006