


VOL 0019 pg 814

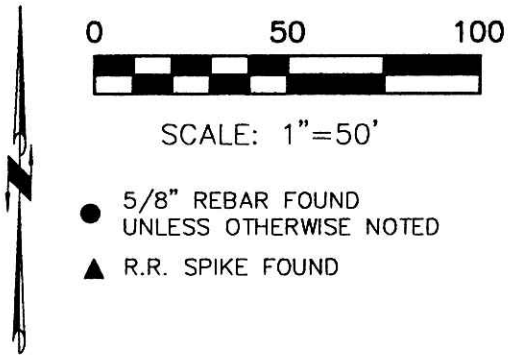


SALT CREEK TOWNSHIP  
4TH. QTR., LOT 20  
T-10 N; R-6 W  
HOLMES COUNTY, OHIO  
SURVEYED FOR: ZACH MILLER

200600045915  
Filed for Record in  
HOLMES COUNTY, OH  
SALLY MILLER  
09-26-2006 At 03:18 pm.  
SMALL PLAT 40.00  
DR Book 19 Page 814 - 814  
orv 191 pg 3134

200600045915  
SAMUEL M  
STEIMEL ATTY  
MILLERSBURG, OH

REFERENCES  
DEED VOL. 217 PAGE 441  
DEED VOL. 223 PAGE 730  
O.R. VOL. 153 PAGE 265  
PLAT VOL. 19 PAGE 711  
PLAT VOL. 18 PAGE 647  
PLAT VOL. 10 PAGE 254  
PLAT VOL. 11 PAGE 52  
BEARINGS FROM PLAT VOL 18 PAGE 647

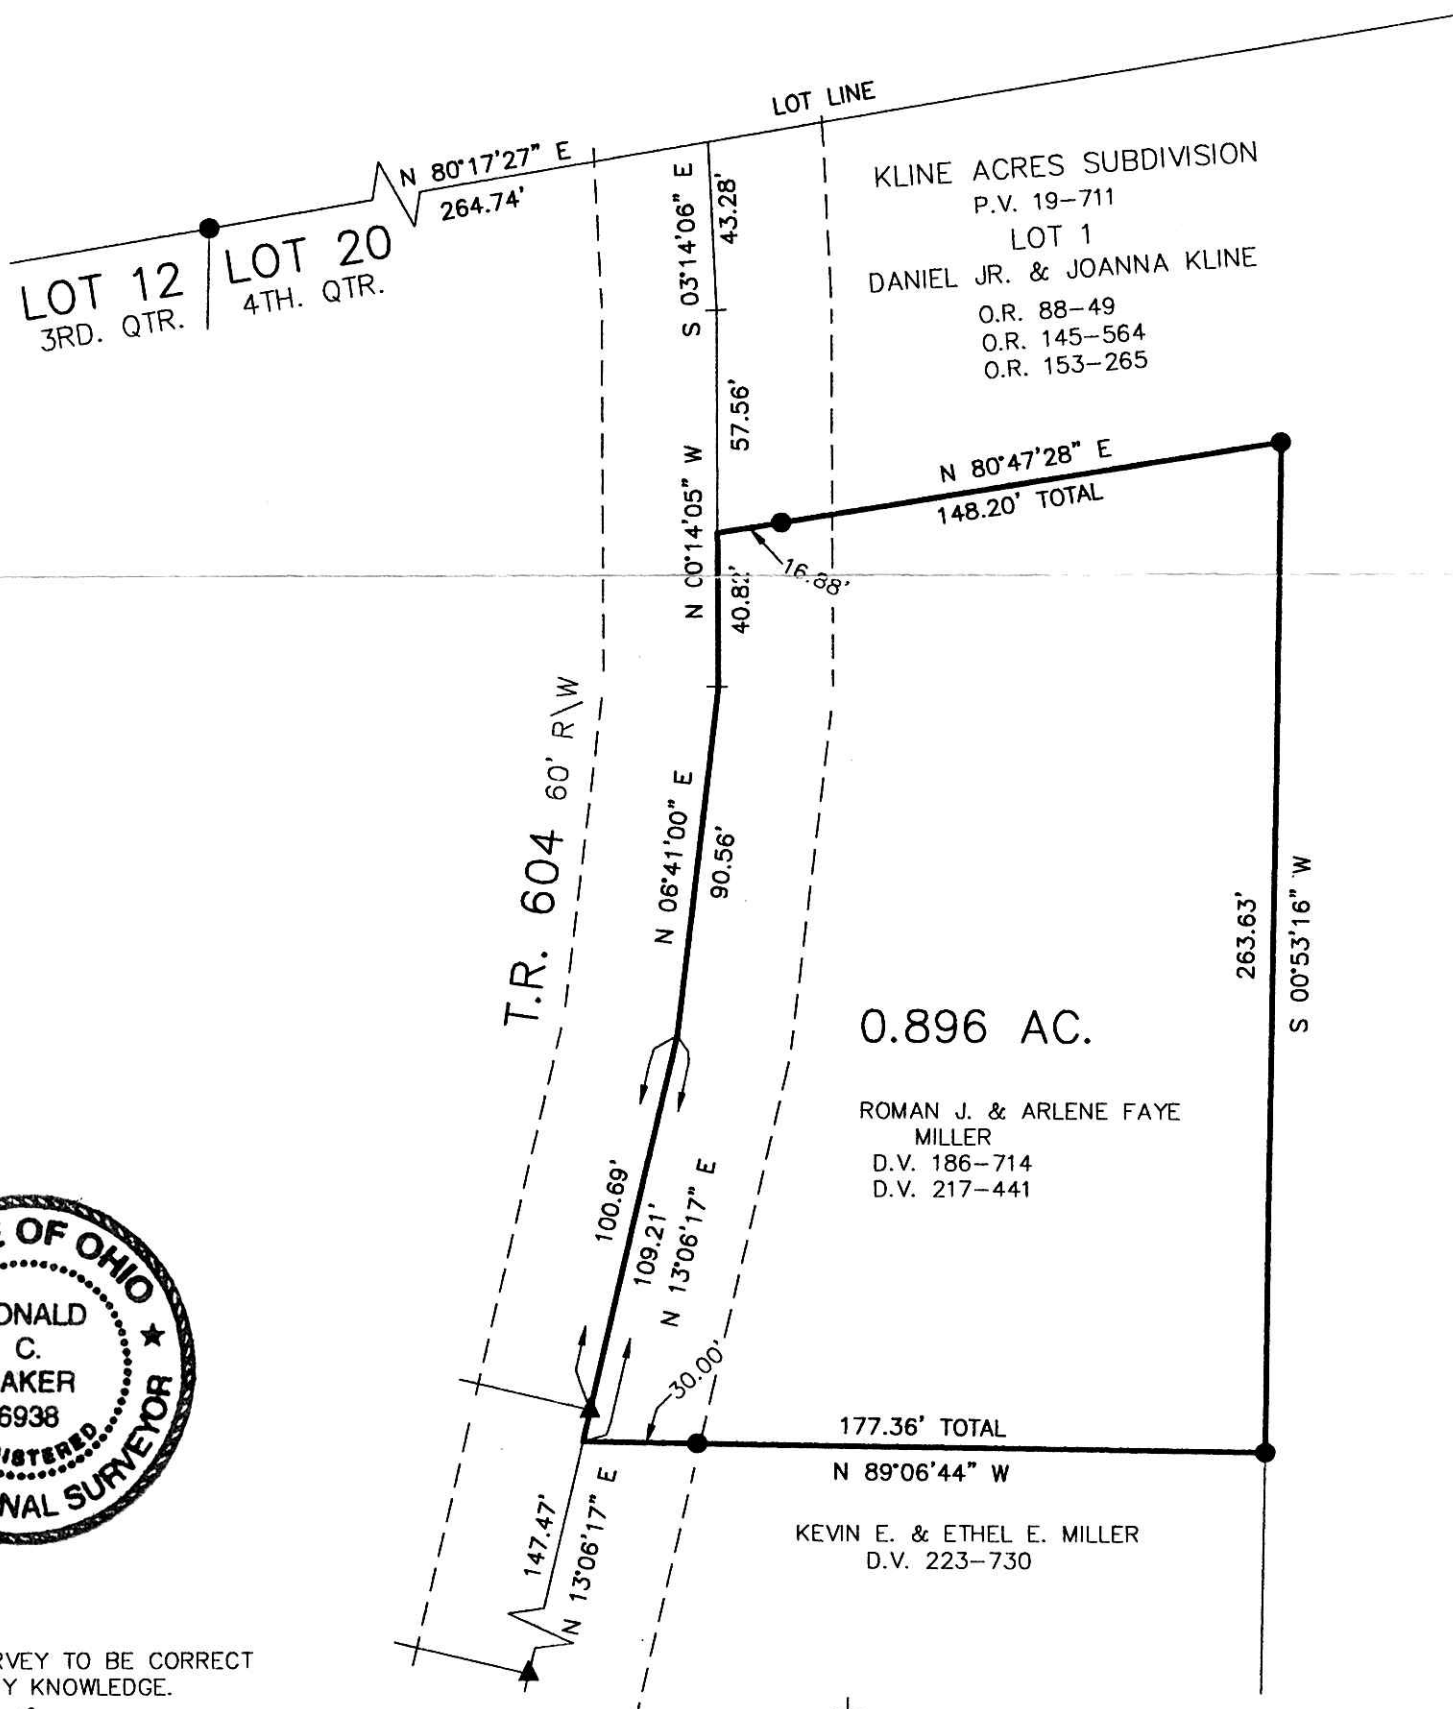

I CERTIFY THIS SURVEY TO BE CORRECT TO THE BEST OF MY KNOWLEDGE.

*Donald C. Baker*  
DONALD C. BAKER P.S. 6938  
DATE: AUG. 15, 2006

FDB\ALG  
File Name: WORK2\S-572-06



DONALD C. BAKER SURVEYING  
138 N. CLAY ST.  
MILLERSBURG, OHIO, 44654  
PH. 330-674-4788  
FAX. 330-674-6027

PLAT APPROVED

*9/5/2006*