


Instrument Book Page  
200600046079 DR 19 824

200600046079  
Filed for Record in  
HOLMES COUNTY, OH  
SALLY MILLER  
10-05-2006 At 02:42 pm.  
SMALL PLAT 40.00  
DR Book 19 Page 824 - 824


OR 192p 378

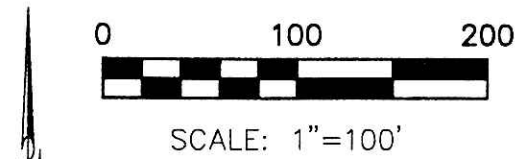

MONROE TOWNSHIP  
1ST. QTR., LOT 12  
T-9 N; R-8 W  
HOLMES COUNTY, OHIO

SURVEYED FOR: SAM EICHER

- 5/8" REBAR FOUND  
UNLESS OTHERWISE NOTED
- ▲ R.R. SPIKE FOUND
- STONE FOUND
- 5/8" REBAR WITH I.D. CAP SET  
I.D. CAP MARKED "BAKER 6938"

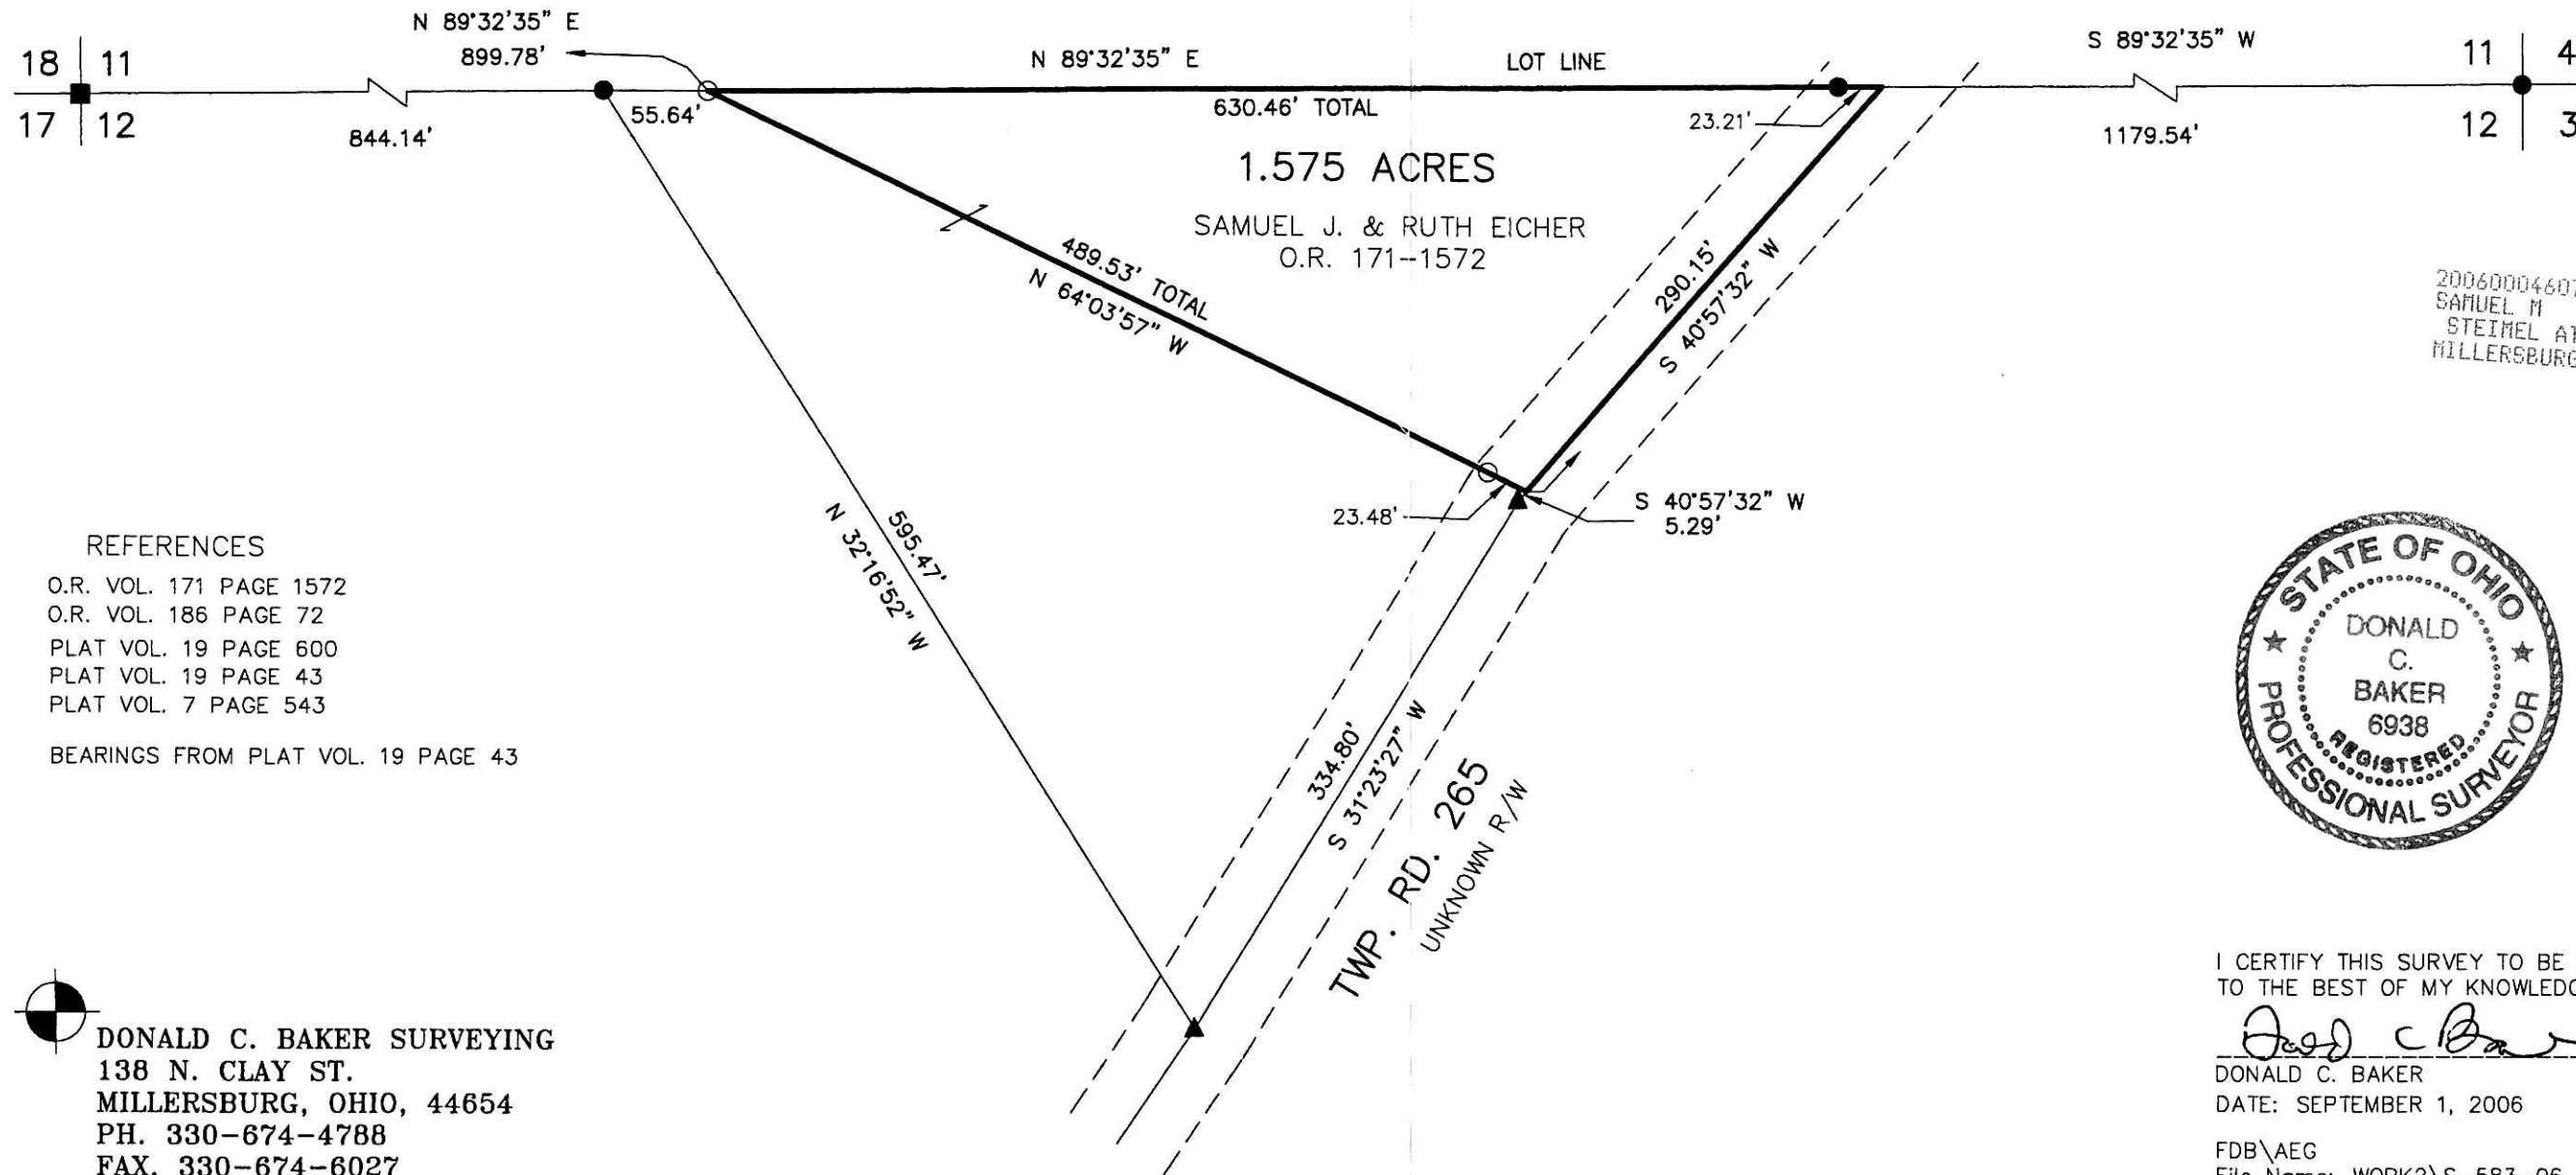

REFERENCES

- O.R. VOL. 171 PAGE 1572
- O.R. VOL. 186 PAGE 72
- PLAT VOL. 19 PAGE 600
- PLAT VOL. 19 PAGE 43
- PLAT VOL. 7 PAGE 543
- BEARINGS FROM PLAT VOL. 19 PAGE 43

200600046079  
SAMUEL M  
STEIMEL ATTY  
MILLERSBURG, OH



I CERTIFY THIS SURVEY TO BE CORRECT  
TO THE BEST OF MY KNOWLEDGE.

*Donald C. Baker*  
DONALD C. BAKER P.S. 6938

DATE: SEPTEMBER 1, 2006

FDB\AEG  
File Name: WORK2\S-583-06

PLAT APPROVED

9/26/2006

DONALD C. BAKER SURVEYING  
138 N. CLAY ST.  
MILLERSBURG, OHIO, 44654  
PH. 330-674-4788  
FAX. 330-674-6027