


200600046134
PAUL A
MILLER LAW
MILLERSBURG, OH

200600046134
Filed for Record in
HOLMES COUNTY, OH
SALLY MILLER
10-10-2006 At 02:01 pm.
SMALL PLAT 40.00
OR Book 19 Page 826 - 826

PAINT TOWNSHIP
N.W. QTR. SECTION 2
T-14 N; R-11 W
HOLMES COUNTY, OHIO

SURVEYED FOR: MARLIN MILLER

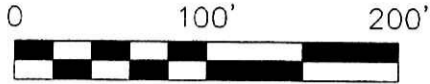

SCALE: 1"=100'

- P.K. NAIL FOUND
- 5/8" REBAR FOUND
UNLESS OTHERWISE NOTED
- 5/8" REBAR WITH I.D. CAP SET
I.D. CAP MARKED "BAKER 6938"

5/8" REBAR SET
N 16°48'05" W
0.72' FROM CORNER
LARGE POST AT CORNER

REFERENCES:


DEED VOL. 186 PAGE 694
DEED VOL. 246 PAGE 575

O.R. VOL. 11 PAGE 644
O.R. VOL. 26 PAGE 112
O.R. VOL. 188 PAGE 2088

PLAT VOL. 17 PAGE 3
PLAT VOL. 19 PAGE 697

BEARINGS FROM PLAT
VOL. 17 PAGE 3

OR 192p600

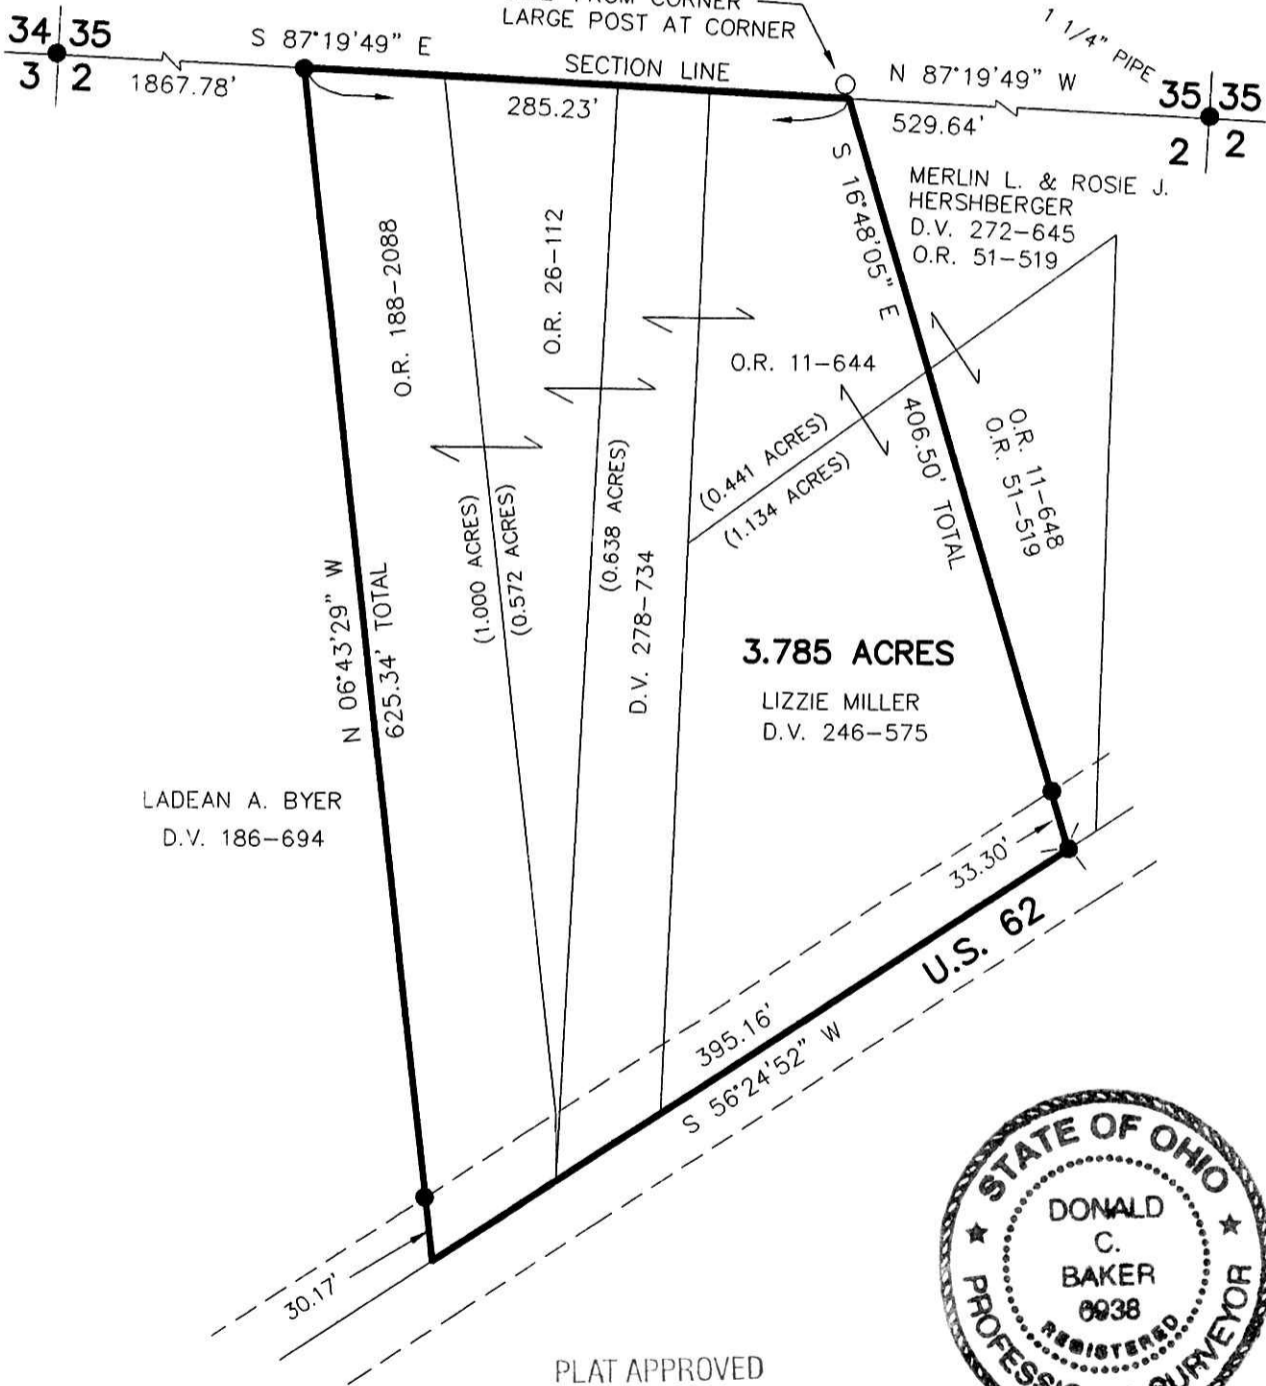

LADIAN A. BYER
D.V. 186-694

MERLIN L. & ROSIE J.
HERSHBERGER
D.V. 272-645
O.R. 51-519

3.785 ACRES

LIZZIE MILLER
D.V. 246-575



PLAT APPROVED

6/29/2006



DONALD C. BAKER SURVEYING
138 N. CLAY ST.
MILLERSBURG, OH 44654
PH. 330-674-4788
FAX: 330-674-6027

I CERTIFY THIS SURVEY TO BE CORRECT
TO THE BEST OF MY KNOWLEDGE.

Donald C. Baker
DONALD C. BAKER PS 6938
DATE: MAY 16, 2006
FDB\AEG
File Name: WORK\S-110-06\ERZ
Inv: S-365-06