

BERLIN TOWNSHIP
N.W. & S.W. QTRS. SECTION 6
T-9 N; R-5 W
HOLMES COUNTY, OHIO

SURVEYED FOR: ALBERT A. MILLER

VERNON P. & SUSAN B. BURKHOLDER
D.V. 271-78

200600046156
Filed for Record in
HOLMES COUNTY, OH
SALLY MILLER
10-11-2006 At 09:37 a.m.
PLAT MED 43.20
OR Book 19 Page 829 - 829

200600046156
CRITCHFIELD...
& JOHNSTON ATTYS
MILLERSBURG, OH

ALBERT D. & ANNA MILLER
O.R. 34-765

ALBERT A. & MARY MAE MILLER
D.V. 182-151

83.072 ACRES

N.W. QTR. SECTION 6: 31.068 ACRES
S.W. QTR. SECTION 6: 52.004 ACRES

REFERENCES:

DEED VOL. 182 PAGE 151
DEED VOL. 243 PAGE 747
DEED VOL. 252 PAGE 407
DEED VOL. 271 PAGE 78

O.R. VOL. 15 PAGE 846
O.R. VOL. 33 PAGE 123
O.R. VOL. 34 PAGE 765
O.R. VOL. 52 PAGE 312
O.R. VOL. 167 PAGE 174
O.R. VOL. 171 PAGE 3475
O.R. VOL. 180 PAGE 3154

PLAT VOL. 2 PAGE 290
PLAT VOL. 3 PAGE 59
PLAT VOL. 6 PAGE 152
PLAT VOL. 17 PAGES 502 & 526
PLAT VOL. 18 PAGE 774

BEARINGS FROM PLAT VOL. 2 PAGE 290

0 200 400

SCALE: 1"=200'


- STONE FOUND
- ▲ R.R. SPIKE FOUND
- 5/8" REBAR FOUND UNLESS OTHERWISE NOTED
- 5/8" REBAR WITH I.D. CAP SET. I.D. CAP MARKED "BAKER 6938"



I CERTIFY THIS SURVEY TO BE CORRECT TO THE BEST OF MY KNOWLEDGE.

Donald C. Baker
DONALD C. BAKER PS 6938
DATE: MARCH 15, 2006
FDB-DCB
File Name: C:\WORK\S-73-06\DCB-ERZ

DONALD C. BAKER SURVEYING
138 N. CLAY ST.
MILLERSBURG, OH 44654
PH. 330-674-4788
FAX: 330-674-6027

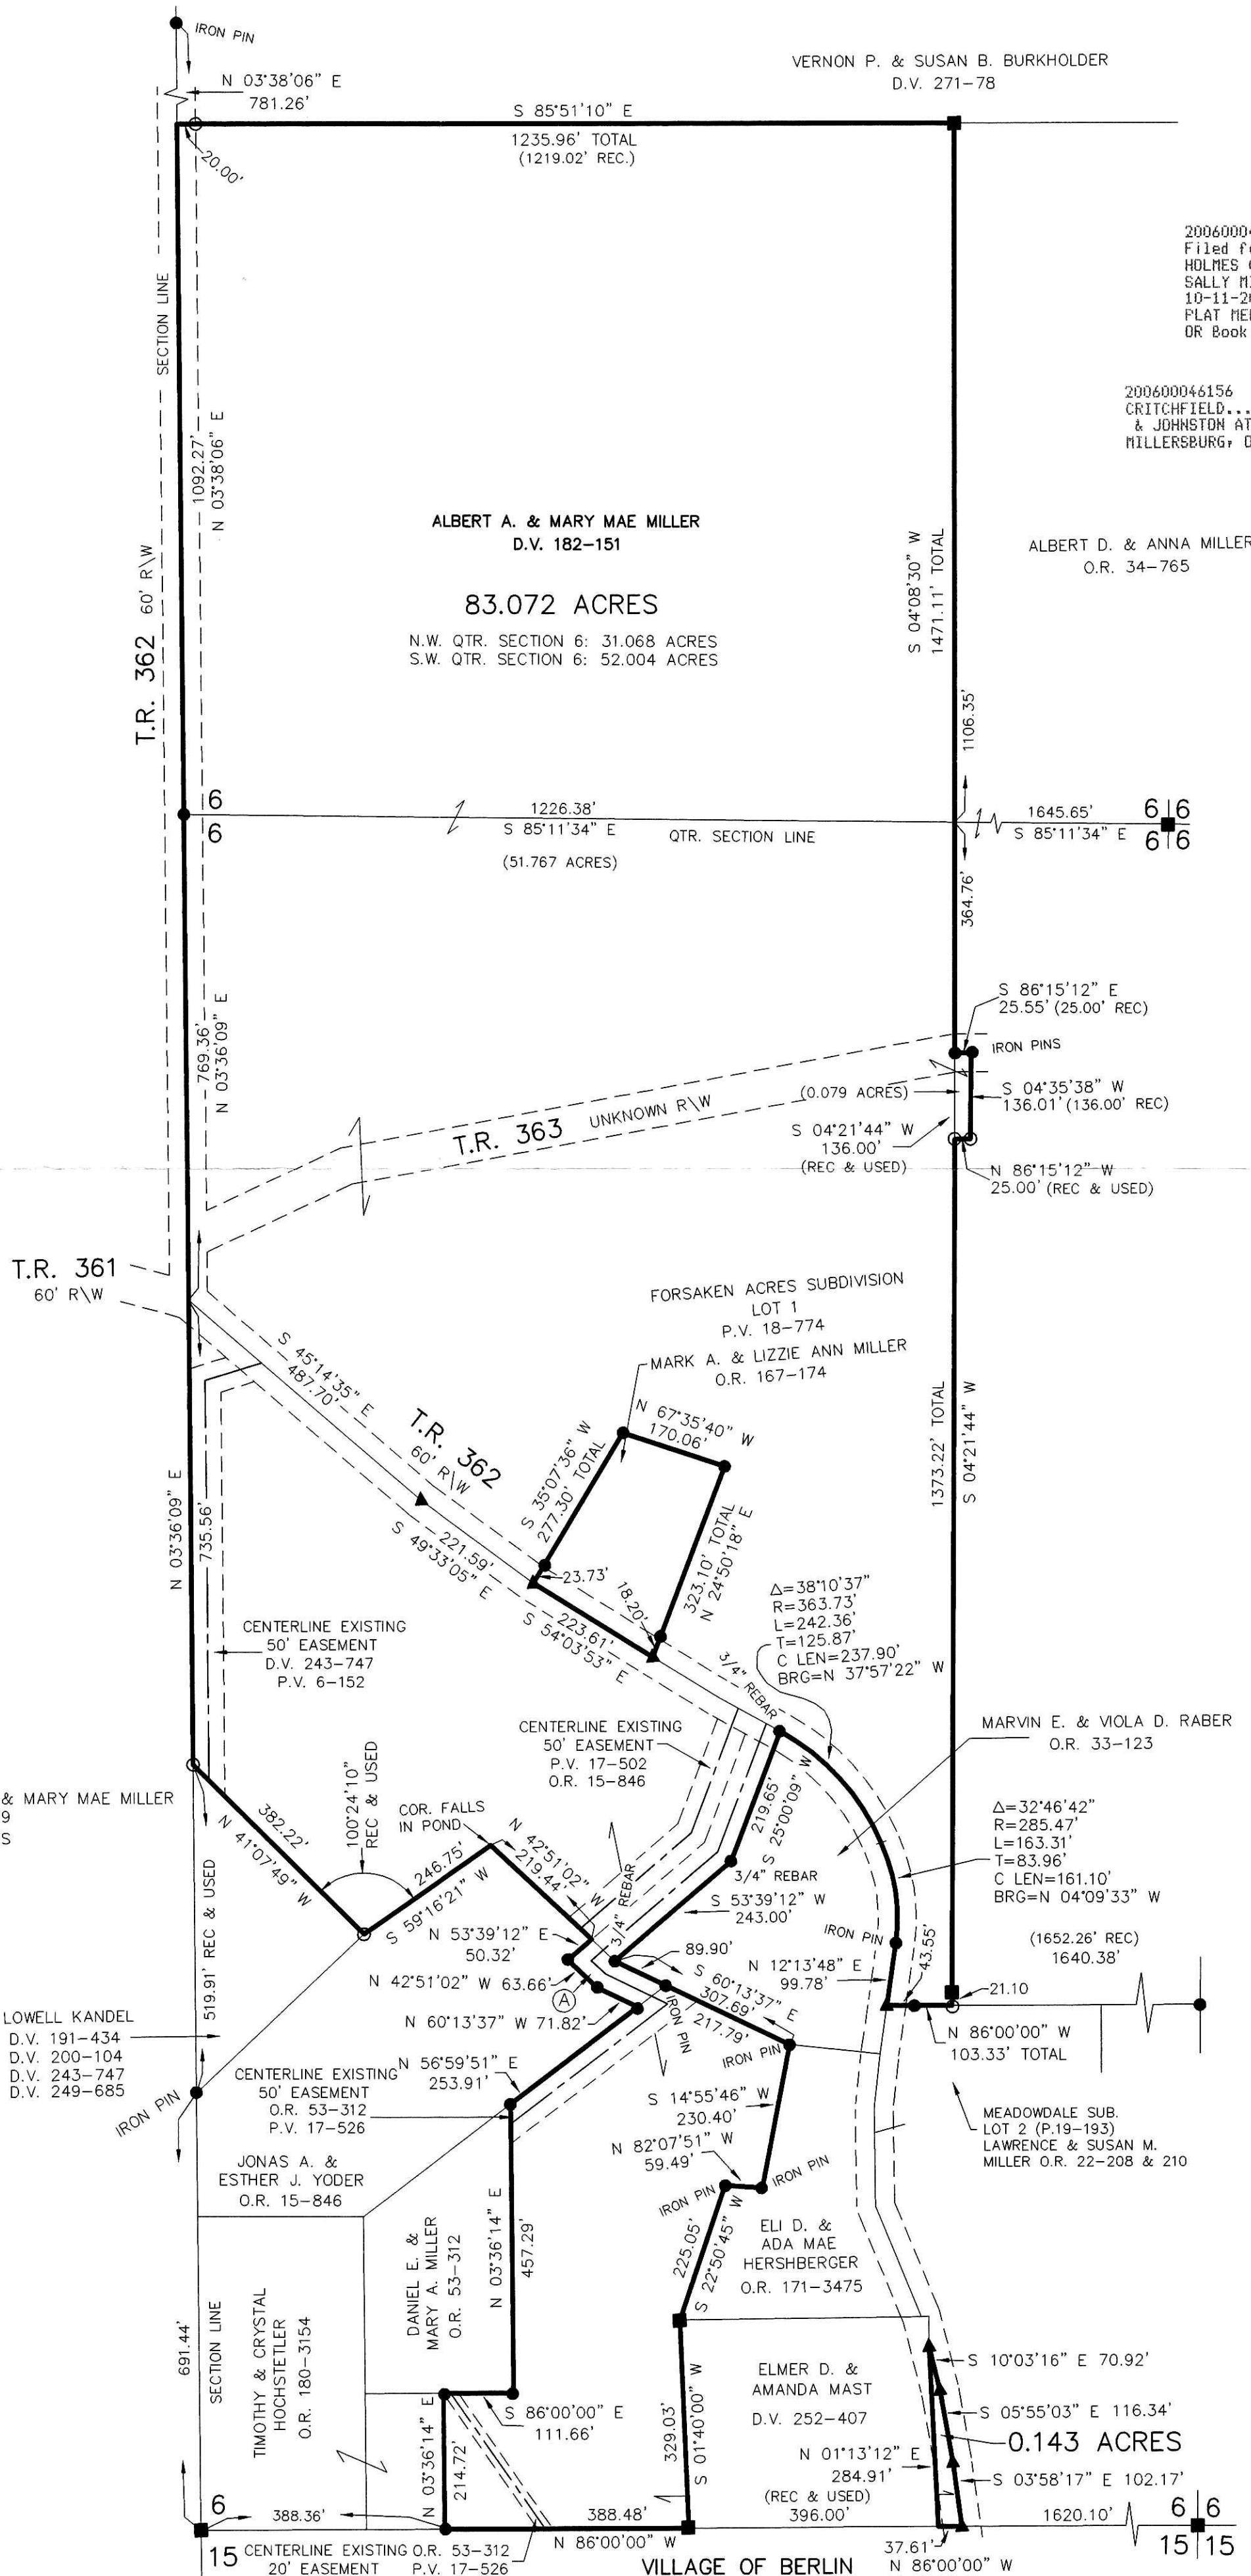

10/6/2006