

RIPLEY TOWNSHIP
N.W. QTR. SECTION 6
T-17 N; R-14 W

WASHINGTON TOWNSHIP
N.E. QTR. SECTION 1
T-19 N; R-15 W
S.E. QTR. SECTION 36
T-20 N; R-15 W

HOLMES COUNTY, OHIO

SURVEYED FOR: ANDY MILLER




REFERENCES

DEED VOL. 206 PAGE 707
DEED VOL. 235 PAGE 557
DEED VOL. 239 PAGE 178
DEED VOL. 265 PAGES 180 & 184
DEED VOL. 266 PAGES 790 & 793
DEED VOL. 154 PAGE 196

SURVEY RECORD 4 PAGES 90, 130, 310 & 363

PLAT VOL. 4 PAGE 37
PLAT VOL. 8 PAGE 235
PLAT VOL. 9 PAGE 57
PLAT VOL. 12 PAGE 864
PLAT VOL. 14 PAGE 655

BEARINGS FROM PLAT VOL. 14 PAGE 655

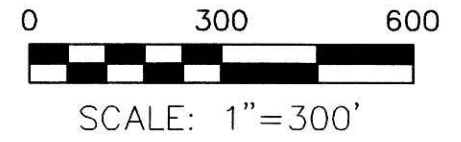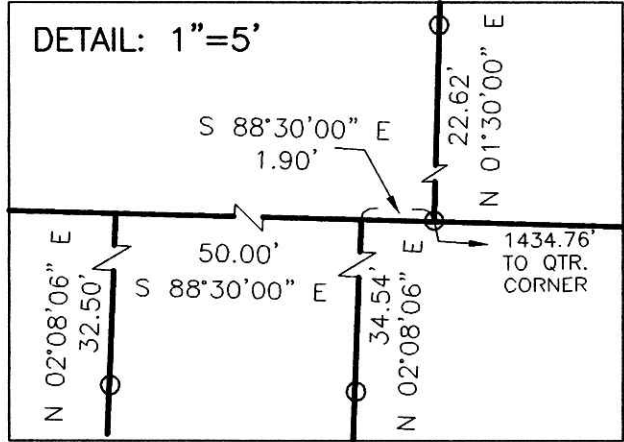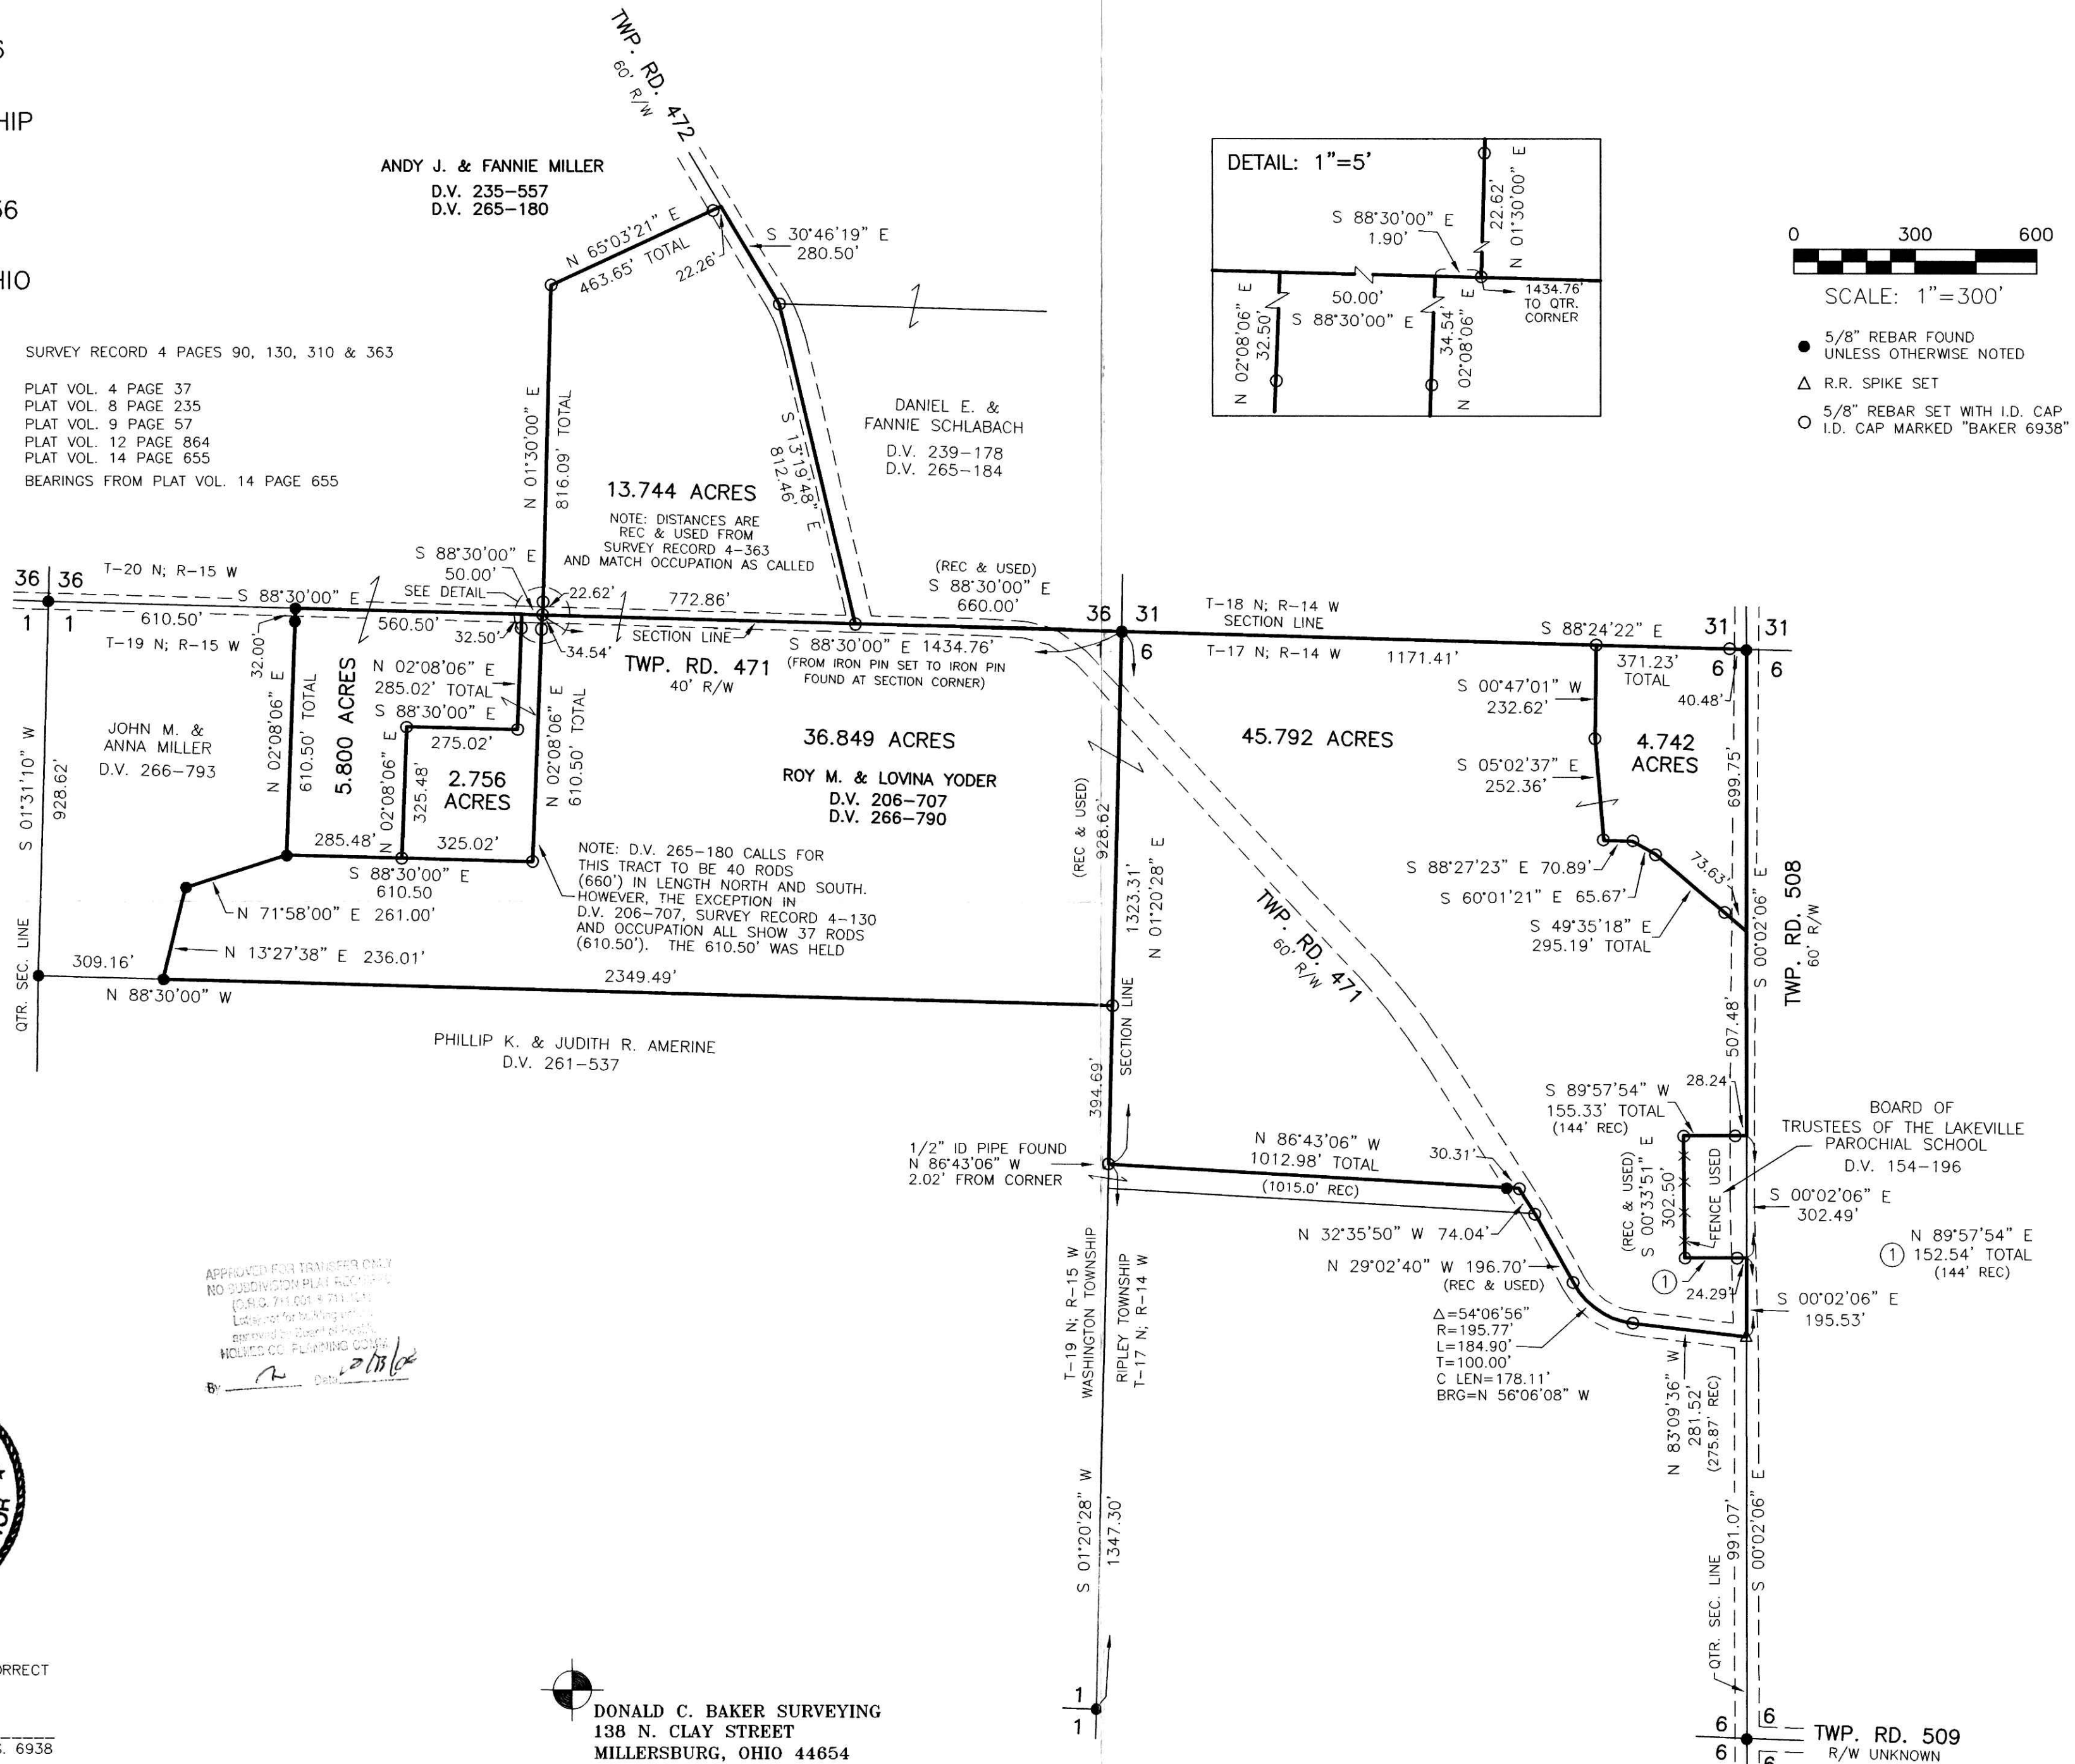

- 5/8" REBAR FOUND UNLESS OTHERWISE NOTED
- △ R.R. SPIKE SET
- 5/8" REBAR SET WITH I.D. CAP OR I.D. CAP MARKED "BAKER 6938"

200600046275
Filed for Record in
HOLMES COUNTY, OH
SALLY MILLER
10-16-2006 At 12:56 pm.
PLAT NED 43.20
OR Book 19 Page 835 - 835
OR 192p 1138, 1140, 1144
200600046275
PAUL A.
MILLER LAW
MILLERSBURG, OH

APPROVED FOR TRANSFER ONLY
NO SUBDIVISION PLAT REQUIRED
(O.R.C. 711.001 & 711.011)
Letter for building permit
approved by Dept. of Public
HOLMES CO. PLANNING COM.
B: [Signature] Date: 6/29/06



I CERTIFY THIS SURVEY TO BE CORRECT
TO THE BEST OF MY KNOWLEDGE.
[Signature]
DONALD C. BAKER P.S. 6938
DATE: JUNE 29, 2006
KES\NLP-AEG
FILE NAME: WORK3\S-422-06\ERZ

DONALD C. BAKER SURVEYING
138 N. CLAY STREET
MILLERSBURG, OHIO 44654
PH. 330-674-4788
FAX 330-674-6027

Instrument
200600046275 OR
Book Page
19 835

PLAT APPROVED
9/21/2006