

BERLIN TOWNSHIP
4TH. QTR., LOT 25
T-9 N; R-6 W
MECHANIC TOWNSHIP
N.E. QTR. SECTION 3
T-8 N; R-6 W
HOLMES COUNTY, OHIO
SURVEYED FOR: DAN RABER

REFERENCES:

DEED VOL. 159 PAGE 293
DEED VOL. 171 PAGE 264
DEED VOL. 190 PAGE 707
DEED VOL. 204 PAGE 655
DEED VOL. 212 PAGE 938
DEED VOL. 214 PAGES 572 & 739
DEED VOL. 219 PAGE 100
DEED VOL. 222 PAGE 892
DEED VOL. 234 PAGES 522 & 669
DEED VOL. 251 PAGES 101 & 352
DEED VOL. 281 PAGE 454

O.R. VOL. 19 PAGE 18
O.R. VOL. 46 PAGE 436
O.R. VOL. 49 PAGE 194
O.R. VOL. 88 PAGE 789

PLAT VOL. 5 PAGE 72
PLAT VOL. 7 PAGE 294
PLAT VOL. 8 PAGE 807
PLAT VOL. 9 PAGE 109
PLAT VOL. 16 PAGE 894
PLAT VOL. 17 PAGE 227
PLAT VOL. 18 PAGE 89
PLAT VOL. 19 PAGE 135


BEARINGS FROM PLAT VOL. 18 PAGE 89

Instrument 200600046403 OR Book Page 19 842


200600046403
Filed for Record in
HOLMES COUNTY, OH
SALLY MILLER
10-23-2006 At 01:17 pm.
PLAT MED 43.20
OR Book 19 Page 842 - 842

CR 192p 1840

200600046403
PAUL A.
MILLER LAW
MILLERSBURG, OH

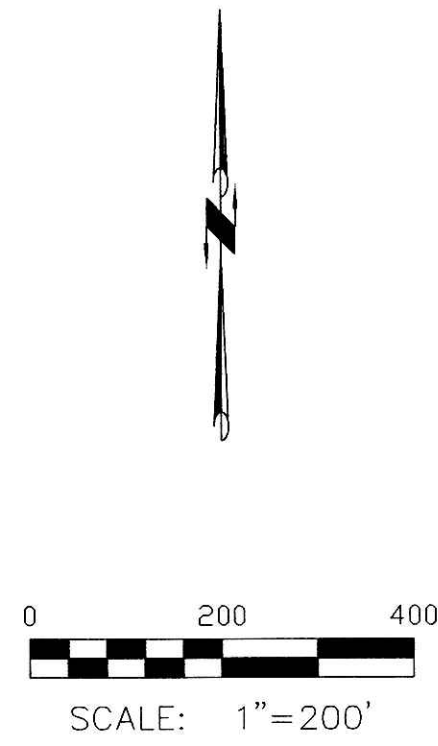


- STONE FOUND
- ▲ R.R. SPIKE FOUND
- 5/8" REBAR FOUND
- △ R.R. SPIKE SET
- 5/8" REBAR WITH I.D. CAP SET
I.D. CAP MARKED "BAKER 6938"

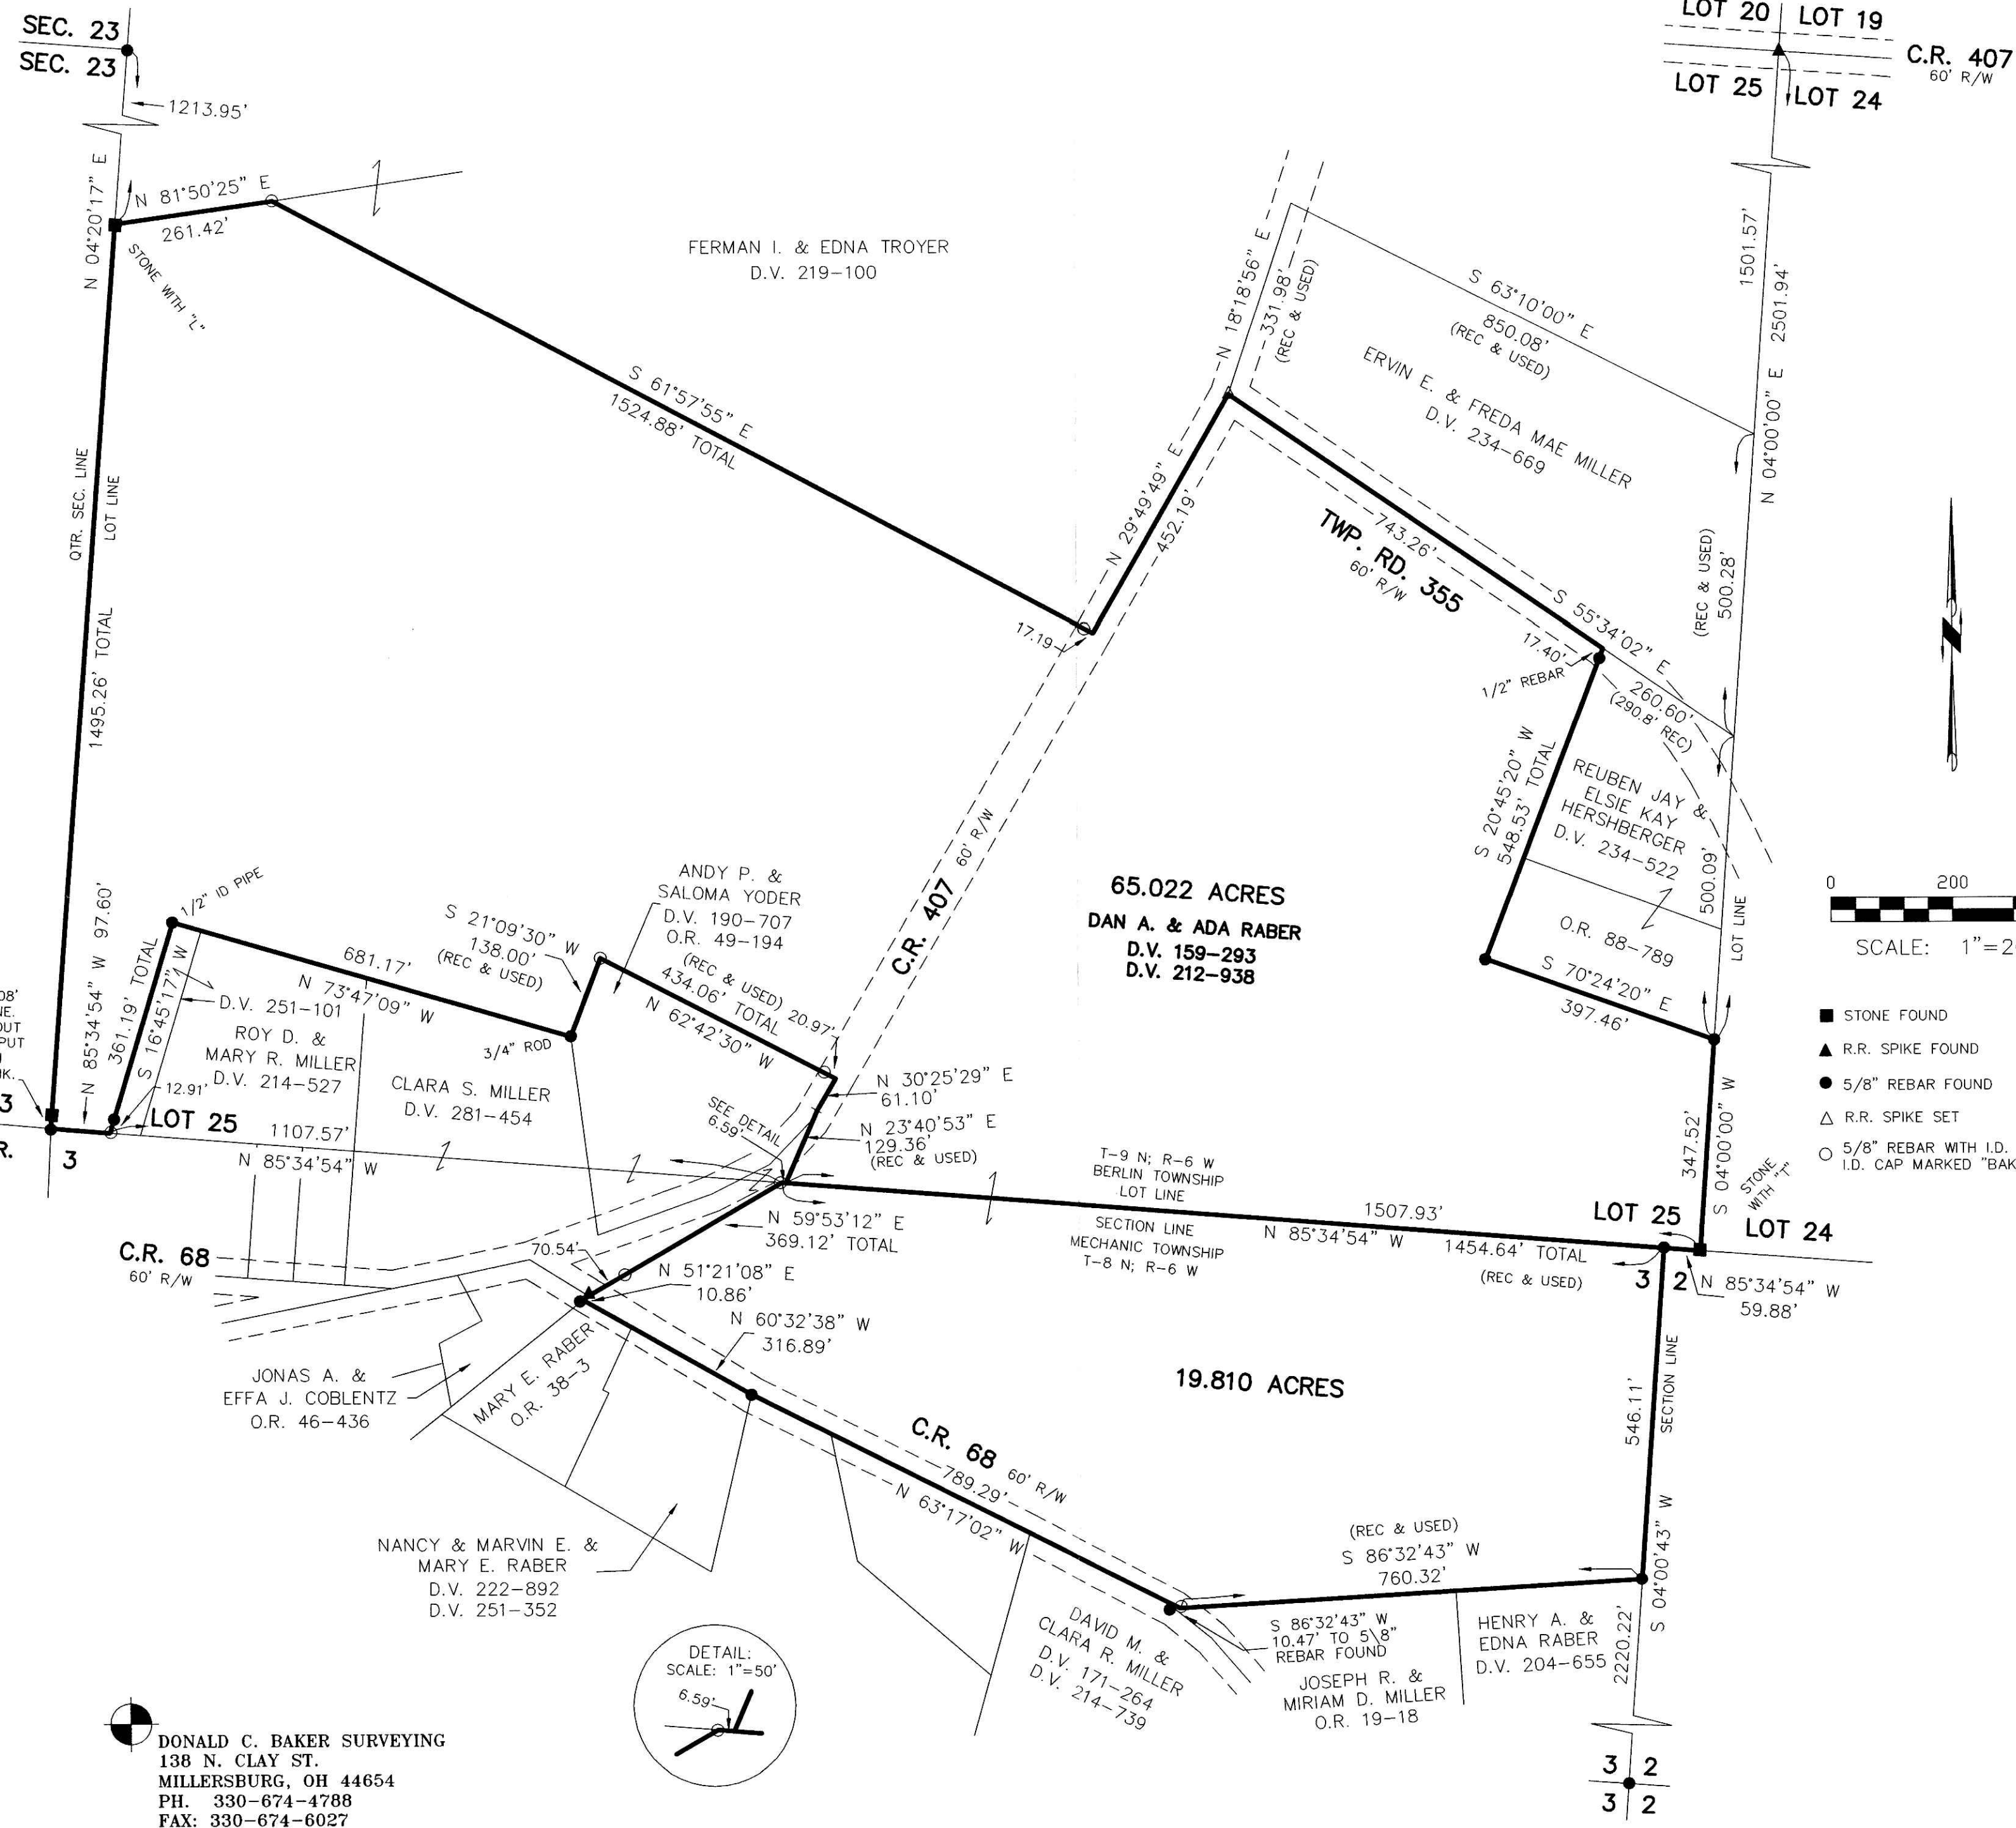

I CERTIFY THIS SURVEY TO BE CORRECT TO THE BEST OF MY KNOWLEDGE.
Donald C. Baker
DONALD C. BAKER PS 6938
DATE: JUNE 28, 2006
FDB\AEG
File Name: C:\WORK\S-406-06\ERZ

DONALD C. BAKER SURVEYING
138 N. CLAY ST.
MILLERSBURG, OH 44654
PH. 330-674-4788
FAX: 330-674-6027

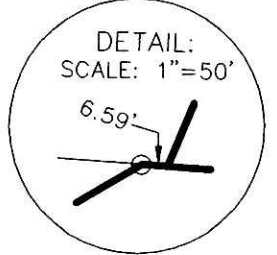

PLAT APPROVED
9/27/2006