

PAINT TOWNSHIP
S.W. QTR. SECTION 27
T-15 N; R-11 W
HOLMES COUNTY, OHIO

200600046581
Filed for Record in
HOLMES COUNTY, OH
SALLY MILLER
10-31-2006 At 02:02 pm.
SMALL PLAT 40.00
OR Book 19 Page 850 - 850
ORV 19 page 2593

SURVEYED FOR: DAVID TROYER

REFERENCES

- DEED VOL. 256 PAGE 724
- O.R. VOL. 28 PAGE 244
- O.R. VOL. 44 PAGE 778
- O.R. VOL. 169 PAGE 1841
- PLAT VOL. 14 PAGES 16 & 153
- PLAT VOL. 17 PAGES 37 & 349
- BEARINGS FROM PLAT VOL. 14 PAGE 16




SCALE: 1"=100'

- ▲ R.R. SPIKE FOUND
- 5/8" REBAR FOUND UNLESS OTHERWISE NOTED
- 5/8" REBAR SET WITH I.D. CAP I.D. CAP MARKED "BAKER 6938"



200600046581
PAUL MILLER ATTY
MILLERSBURG, OH

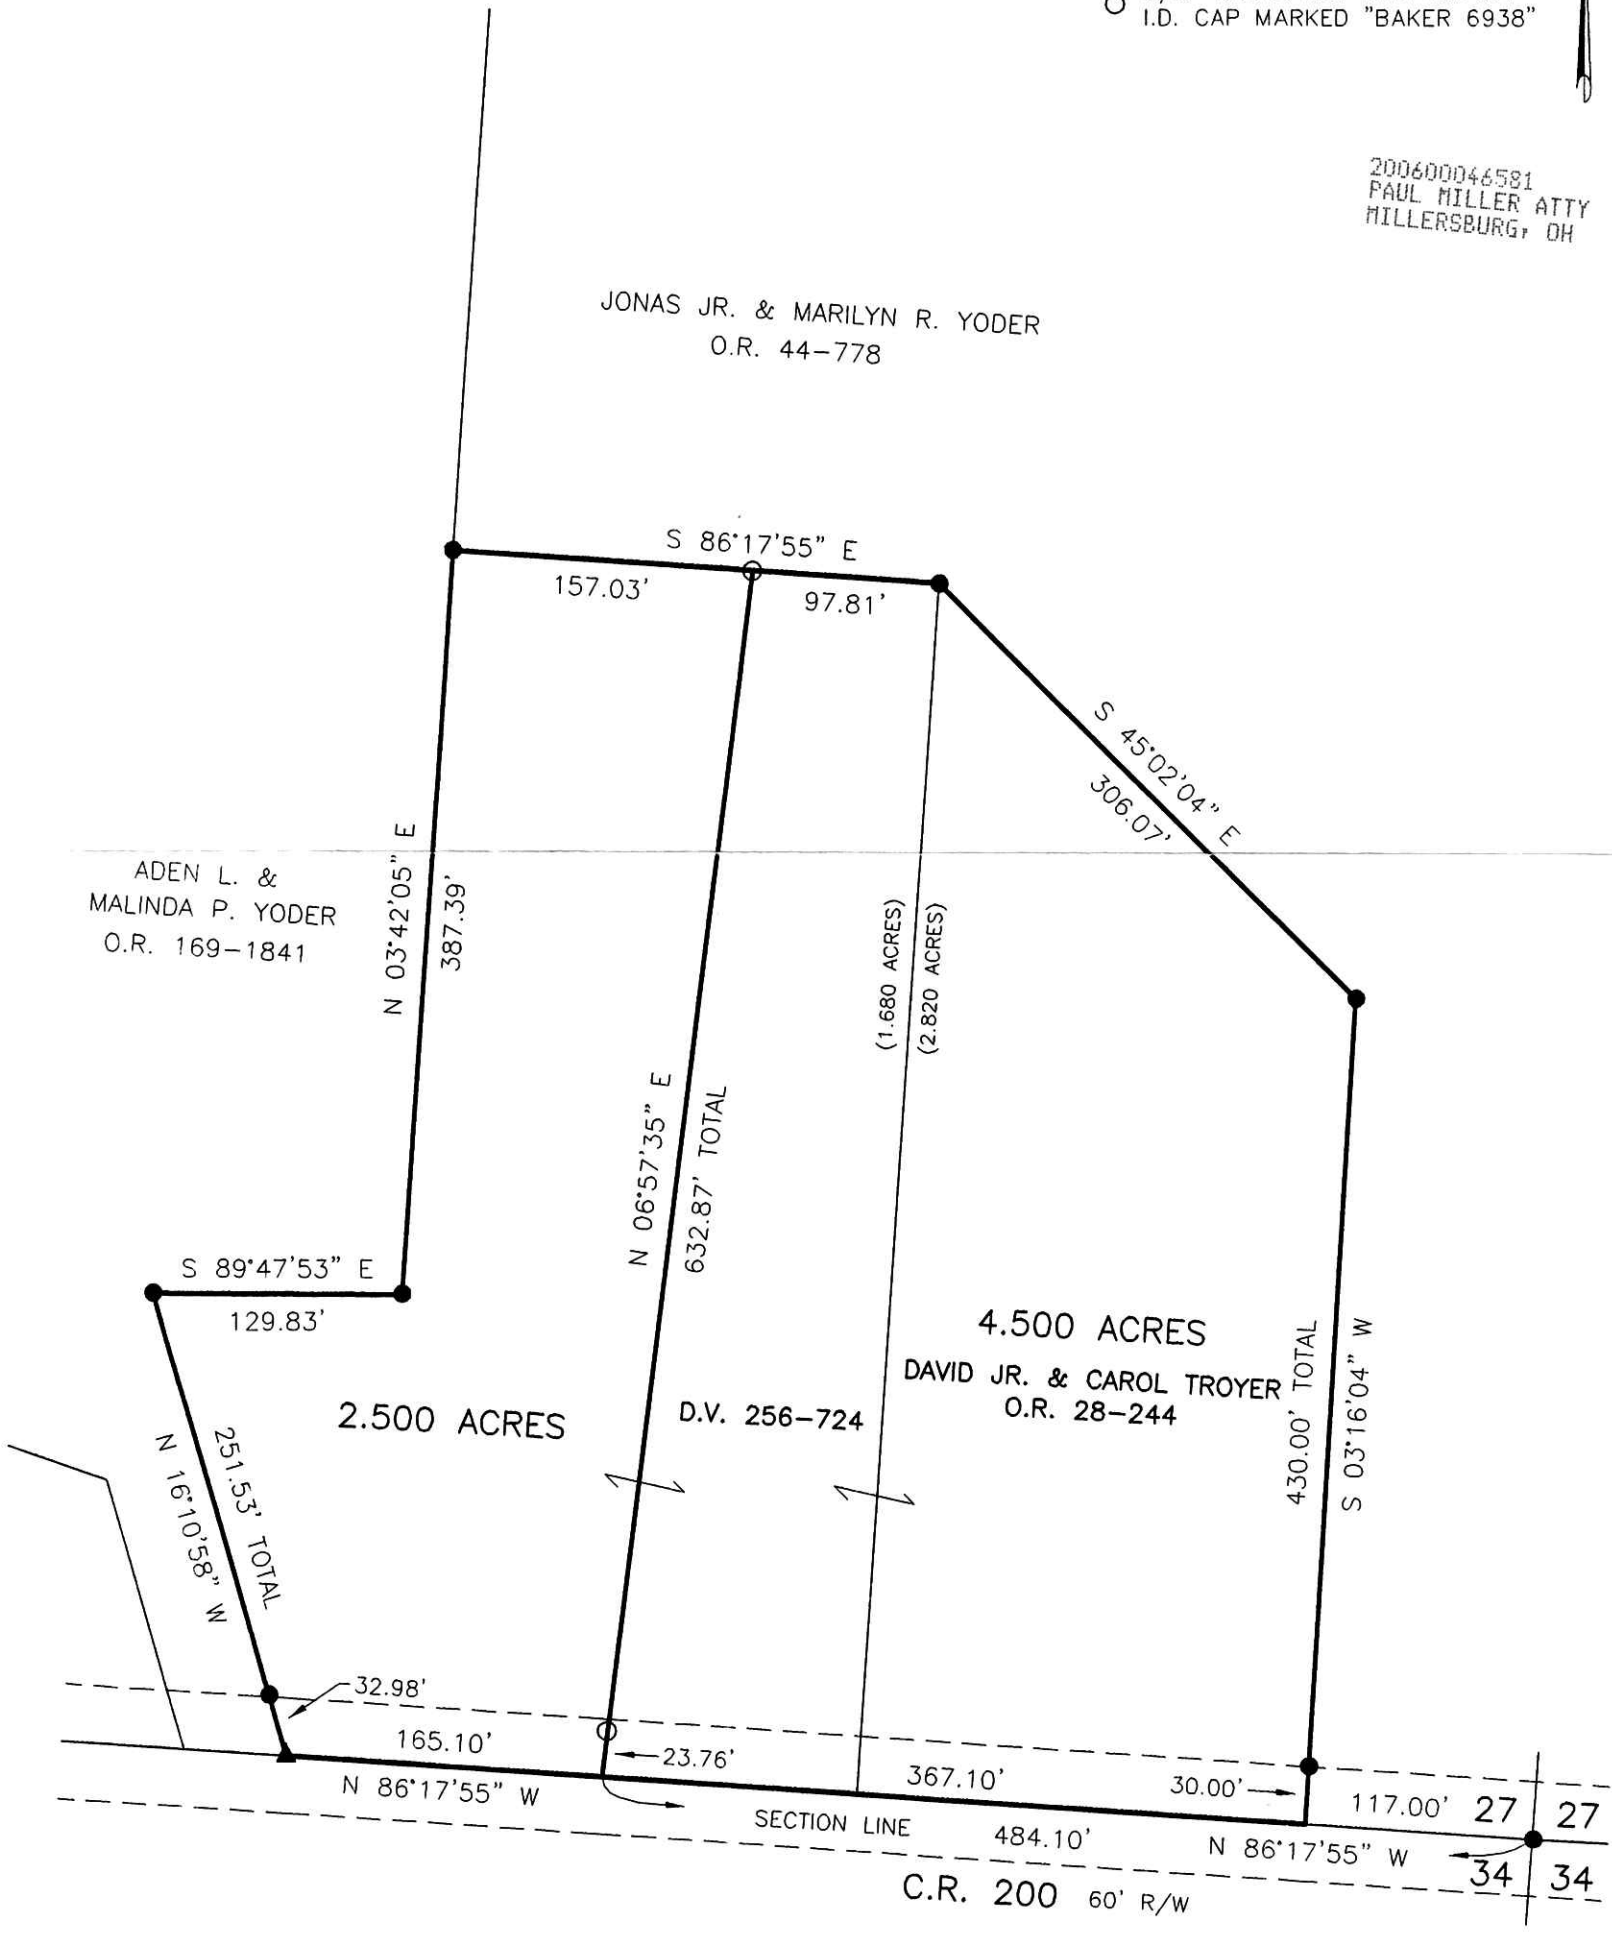

PLAT APPROVED

9/20/2006

I CERTIFY THIS SURVEY TO BE CORRECT TO THE BEST OF MY KNOWLEDGE.

Jamie D. Darr
 JAMIE D. DARR P.S. 7755
 DATE: JULY 20, 2006

JDD/AEG
FILE NAME: WORK3\S-388-06\ERZ



DONALD C. BAKER SURVEYING
 138 N. CLAY STREET
 MILLERSBURG, OHIO 44654
 PH. 330-674-4788
 FAX 330-674-6027