


0 200 400



SCALE: 1"=200'

- 5/8" REBAR FOUND UNLESS OTHERWISE NOTED
- △ R.R. SPIKE SET
- MAG NAIL SET
- 5/8" REBAR WITH I.D. CAP SET I.D. CAP MARKED "BAKER 6938"

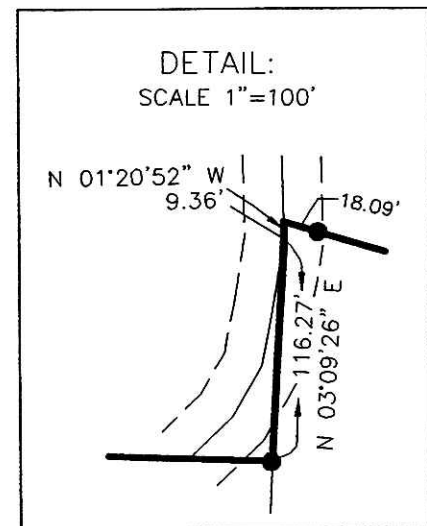

I CERTIFY THIS SURVEY TO BE CORRECT TO THE BEST OF MY KNOWLEDGE.

*Donald C. Baker*  
DONALD C. BAKER PS 6938  
FDB/AEG DATE: OCT. 16, 2006  
File Name: C:\WORK\S-575-06

KILLBUCK TOWNSHIP  
N.E. & S.E. QTRS. SECTION 15  
T-8 N; R-7 W  
HOLMES COUNTY, OHIO


SURVEYED FOR: MARTIN NYHART

200600046714  
Filed for Record in  
HOLMES COUNTY, OH  
SALLY MILLER  
11-08-2006 At 09:14 am.  
SMALL PLAT 40.00  
OR Book 19 Page 861 - 861

OR 192 p 3145

REFERENCES:

- DEED VOL. 256 PAGE 302
- DEED VOL. 248 PAGE 531
- DEED VOL. 181 PAGE 984
- DEED VOL. 259 PAGE 708
- O.R. VOL. 187 PAGE 2465
- O.R. VOL. 187 PAGE 2875
- O.R. VOL. 65 PAGE 784
- PLAT VOL. 18 PAGE 161
- BEARINGS FROM PLAT VOL. 18 PAGE 161

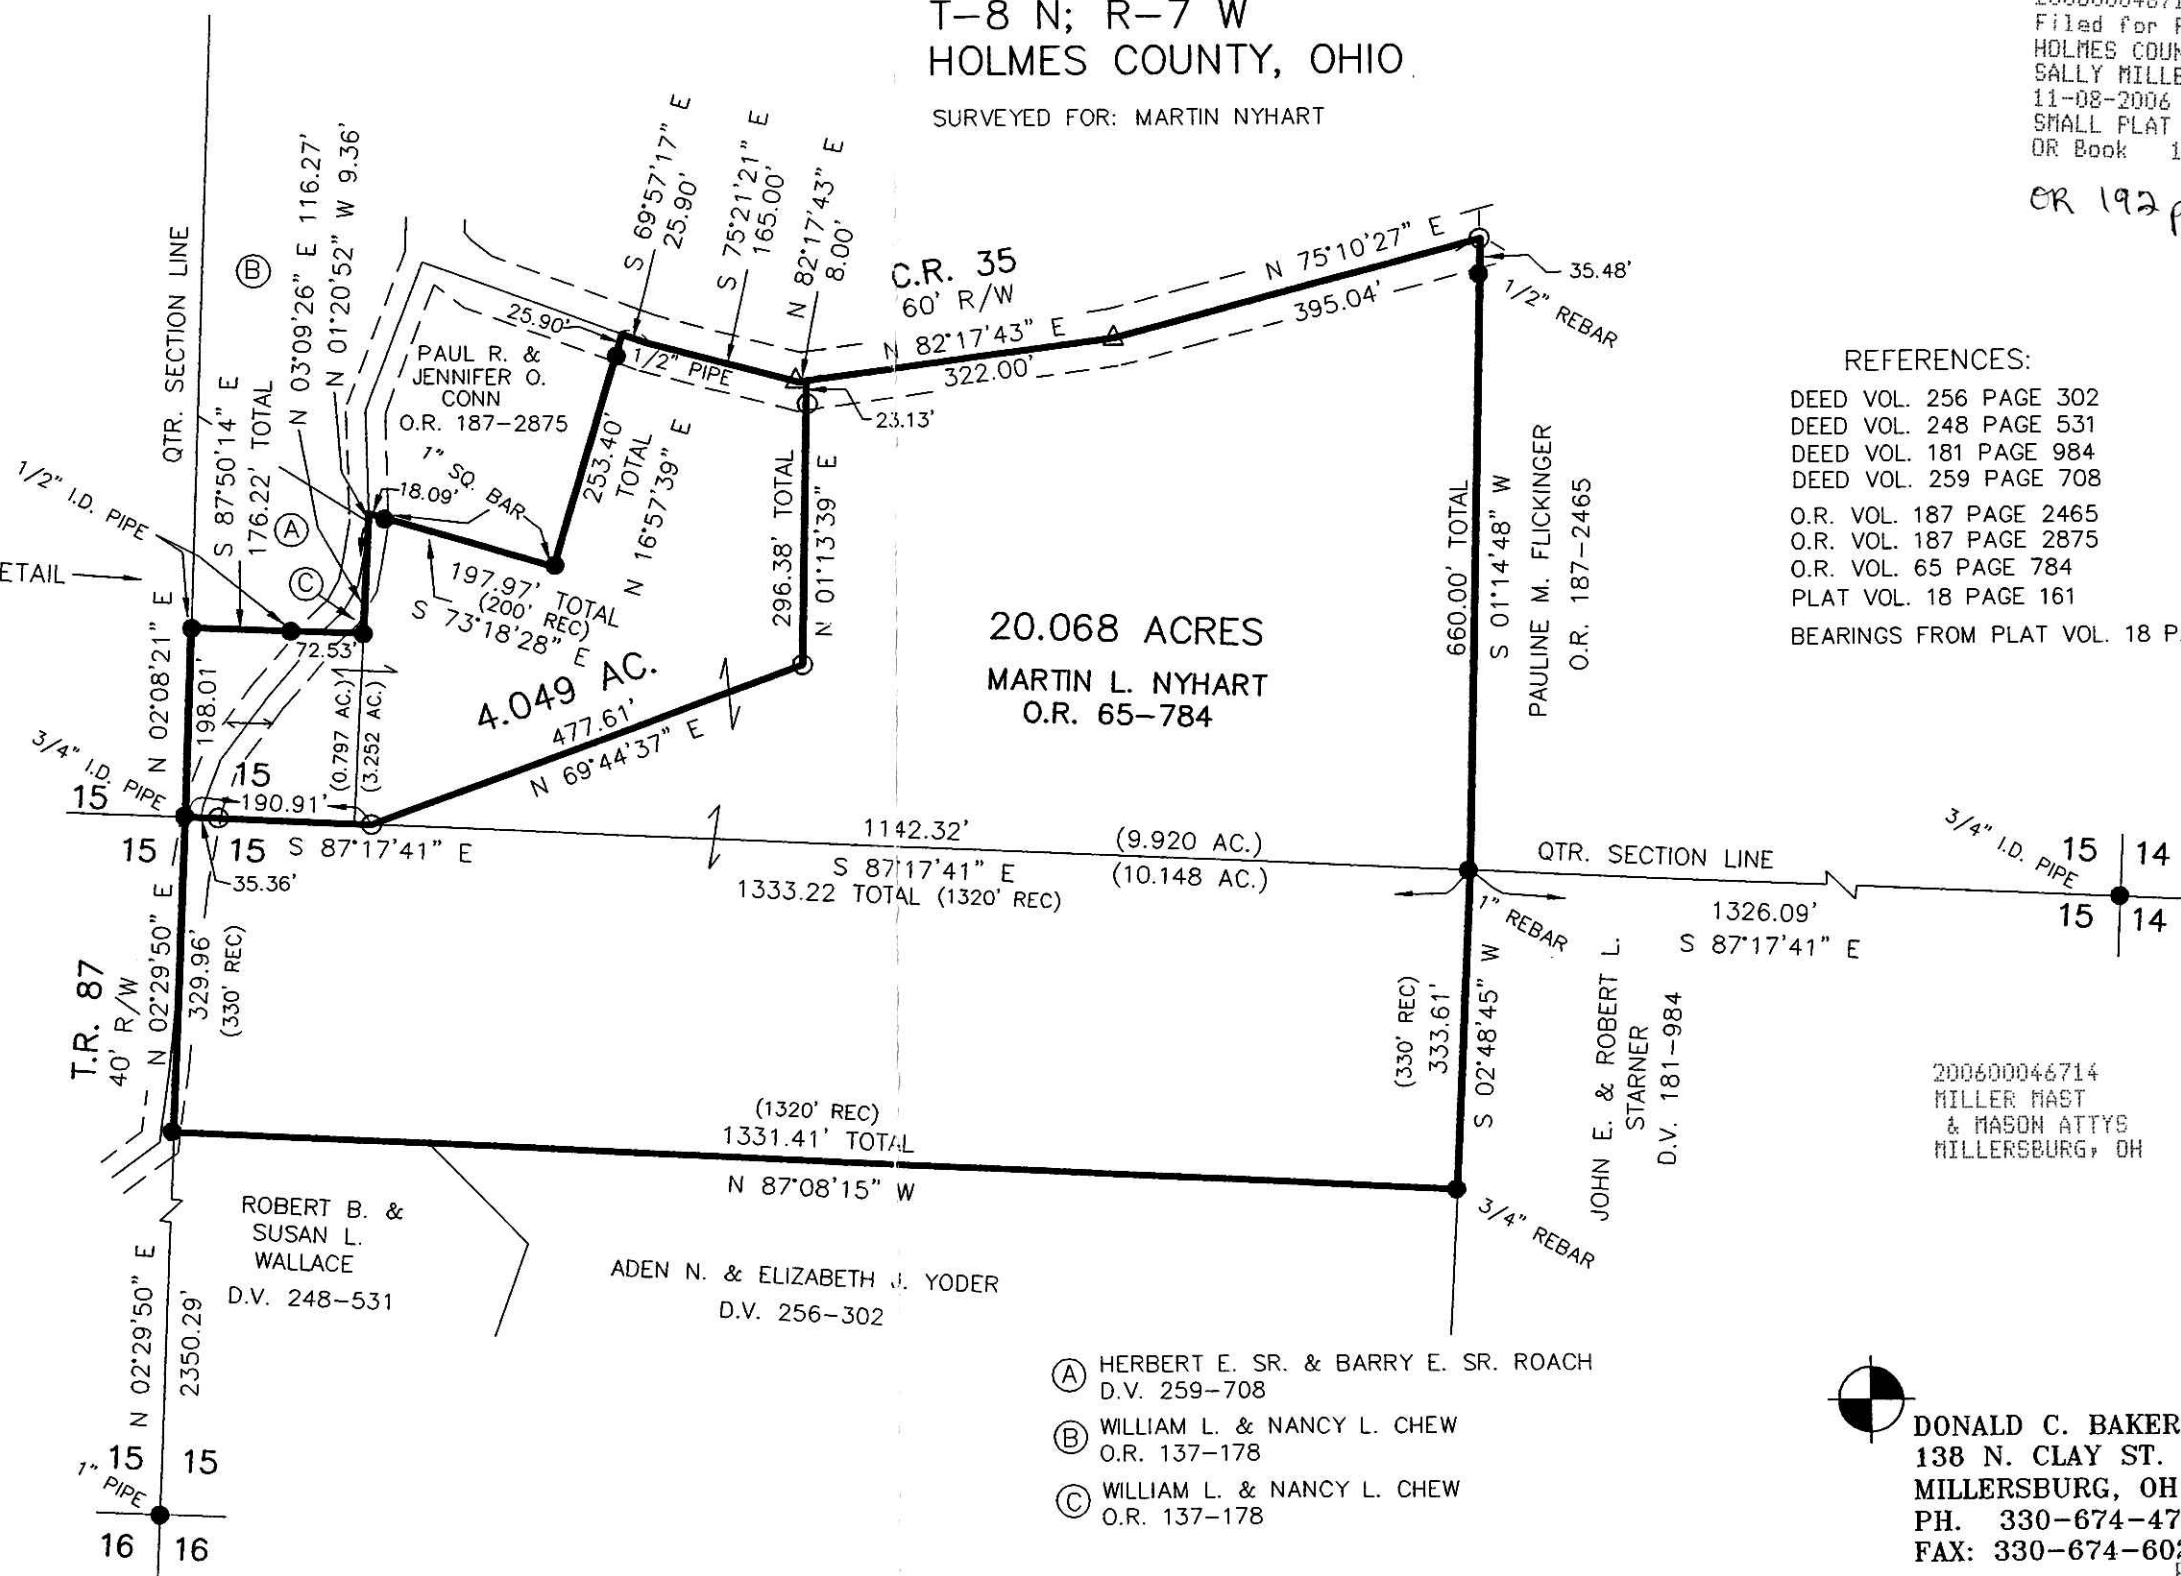

Instrument: 200600046714 OR Book Page 19 861

200600046714  
MILLER HAST  
& MASON ATTYS  
MILLERSBURG, OH

DONALD C. BAKER SURVEYING  
138 N. CLAY ST.  
MILLERSBURG, OH 44654  
PH. 330-674-4788  
FAX: 330-674-6027

PLAT APPROVED

*10/26/2006*