

SALT CREEK TOWNSHIP  
 N.E. QTR. SECTION 33  
 T-15 N; R-12 W  
 HOLMES COUNTY, OHIO

SURVEYED FOR: WILLIAM MILLER

0 200 400




SCALE: 1"=200'



- 5/8" REBAR FOUND  
UNLESS OTHERWISE NOTED
- 5/8" REBAR WITH I.D. CAP SET  
I.D. CAP MARKED "BAKER 6938"
- △ R.R. SPIKE SET

200600046736  
 Filed for Record in  
 HOLMES COUNTY, OH  
 SALLY MILLER  
 11-08-2006 At 03:55 pm.  
 SMALL PLAT 40.00  
 OR Book 19 Page 863 - 863

200600046736 ORV 192 page 3278  
 CRITCHFIELD...  
 & JOHNSTON ATTYS  
 MILLERSBURG, OH

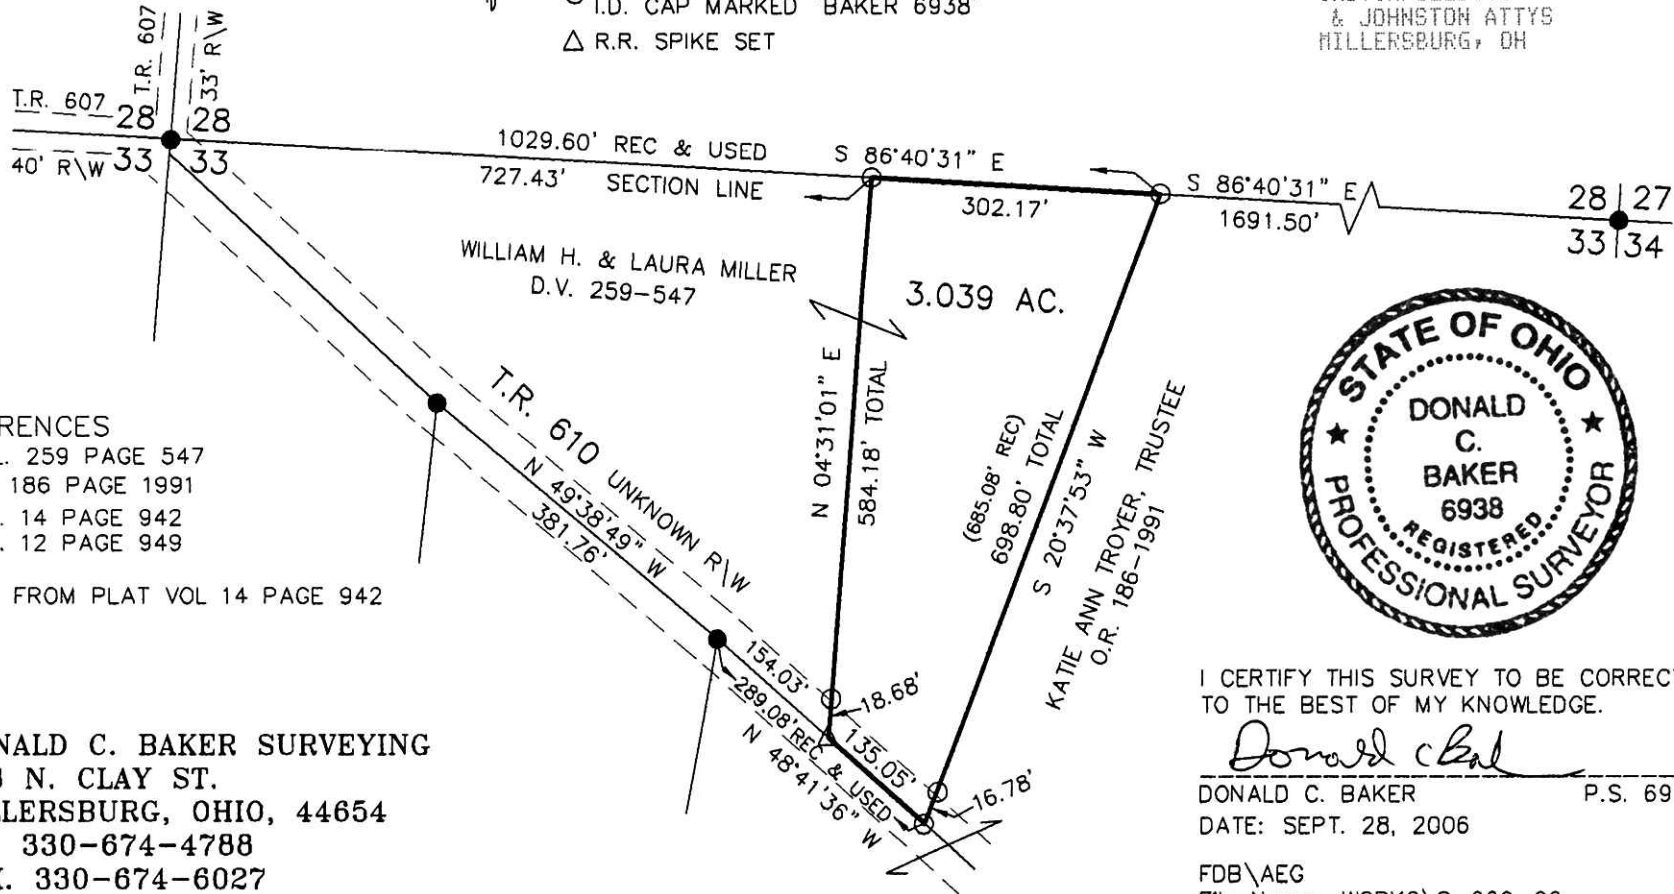

REFERENCES  
 DEED VOL. 259 PAGE 547  
 O.R. VOL. 186 PAGE 1991  
 PLAT VOL. 14 PAGE 942  
 PLAT VOL. 12 PAGE 949  
 BEARINGS FROM PLAT VOL 14 PAGE 942



DONALD C. BAKER SURVEYING  
 138 N. CLAY ST.  
 MILLERSBURG, OHIO, 44654  
 PH. 330-674-4788  
 FAX. 330-674-6027



I CERTIFY THIS SURVEY TO BE CORRECT  
 TO THE BEST OF MY KNOWLEDGE.

*Donald C. Baker*

DONALD C. BAKER P.S. 6938  
 DATE: SEPT. 28, 2006

FDB\AEG  
 File Name: WORK2\S-660-06

PLAT APPROVED

10/27/2006