

200600046927
RINFRET ATTY
MILLERSBURG OH


200600046927
Filed for Record in
HOLMES COUNTY OH
SALLY MILLER
11-20-2006 At 03:40 pm.
SMALL PLAT 40.00
OR Book 19 Page 871 - 871
ORV 193 page 626

REFERENCES

DEED VOL. 265 PAGE 774
PLAT VOL. 14 PAGE 591
BEARINGS FROM PLAT VOL 14 PAGE 591

MONROE TOWNSHIP
3RD QTR. LOT 15
T-9 N; R-8 W
HOLMES COUNTY, OHIO

SURVEYED FOR: RANDALL MILLER & KEVIN REINTHAL

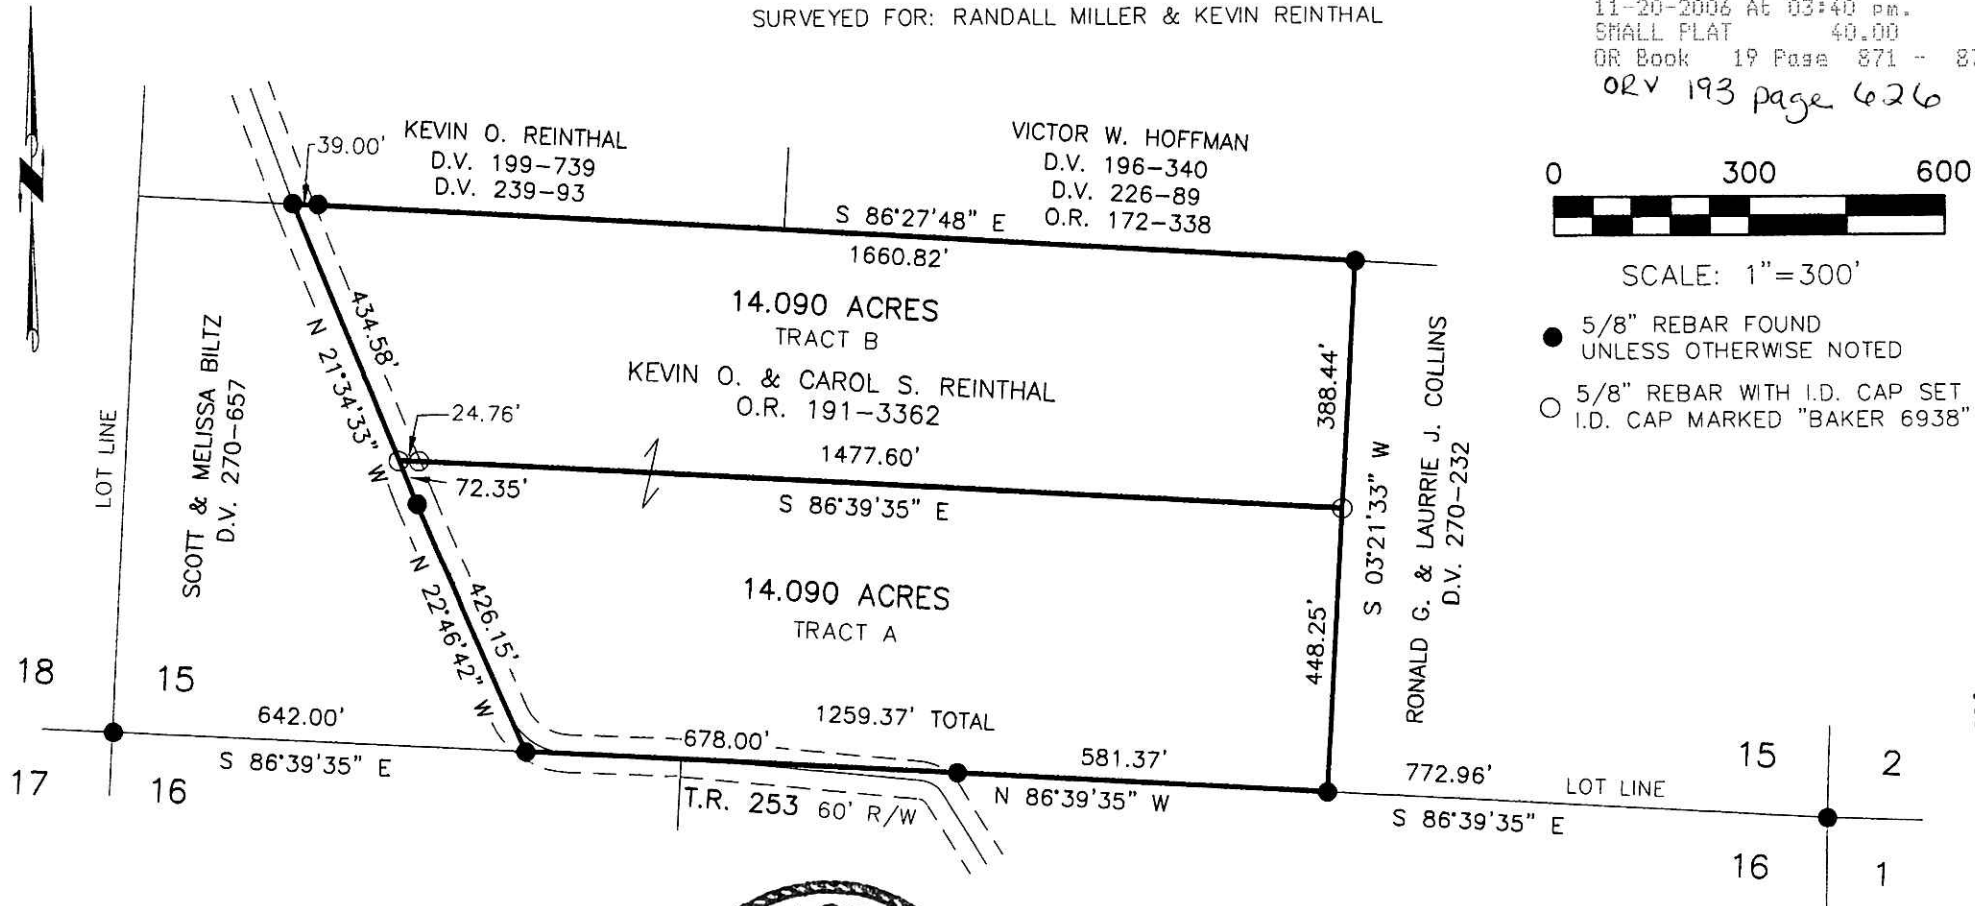

I CERTIFY THIS SURVEY TO BE CORRECT TO THE BEST OF MY KNOWLEDGE.

 DONALD C. BAKER P.S. 6938
 DATE: OCT. 20, 2006



DONALD C. BAKER SURVEYING
 138 N. CLAY ST.
 MILLERSBURG, OHIO, 44654
 PH. 330-674-4788
 FAX. 330-674-6027

PLAT APPROVED
 11/5/2006

FDB\ALG
 File Name: WORK2\S-661-06\ALG

VOL 0019 PAGE 871