

- STONE FOUND
- 5/8" REBAR FOUND
UNLESS OTHERWISE NOTED
- 5/8" REBAR WITH I.D. CAP SET
I.D. CAP MARKED "BAKER 6938"
- △ R.R. SPIKE SET

BERLIN TOWNSHIP
3RD. QTR., LOT 34
T-9 N; R-5 W
HOLMES COUNTY, OHIO

SURVEYED FOR: DAN E. MAST

Instrument 200600047128 DR Book Page 19 882

REFERENCES


- DEED VOL. 193 PAGE 752
- DEED VOL. 189 PAGE 463
- PLAT VOL. 16 PAGE 445
- PLAT VOL. 2 PAGE 256
- PLAT VOL. 12 PAGE 553
- PLAT VOL. 12 PAGE 977
- PLAT VOL. 12 PAGE 393

BEARINGS FROM
PLAT VOL. 12 PAGE 553

200600047128
Filed for Record in
HOLMES COUNTY, OH
SALLY MILLER
12-06-2006 At 11:41 am.
SMALL PLAT 40.00
DR Book 19 Page 882 - 882

OR 193 p 1587

200600047128
MILLER MAST
& MASON ATTYS
MILLERSBURG OH

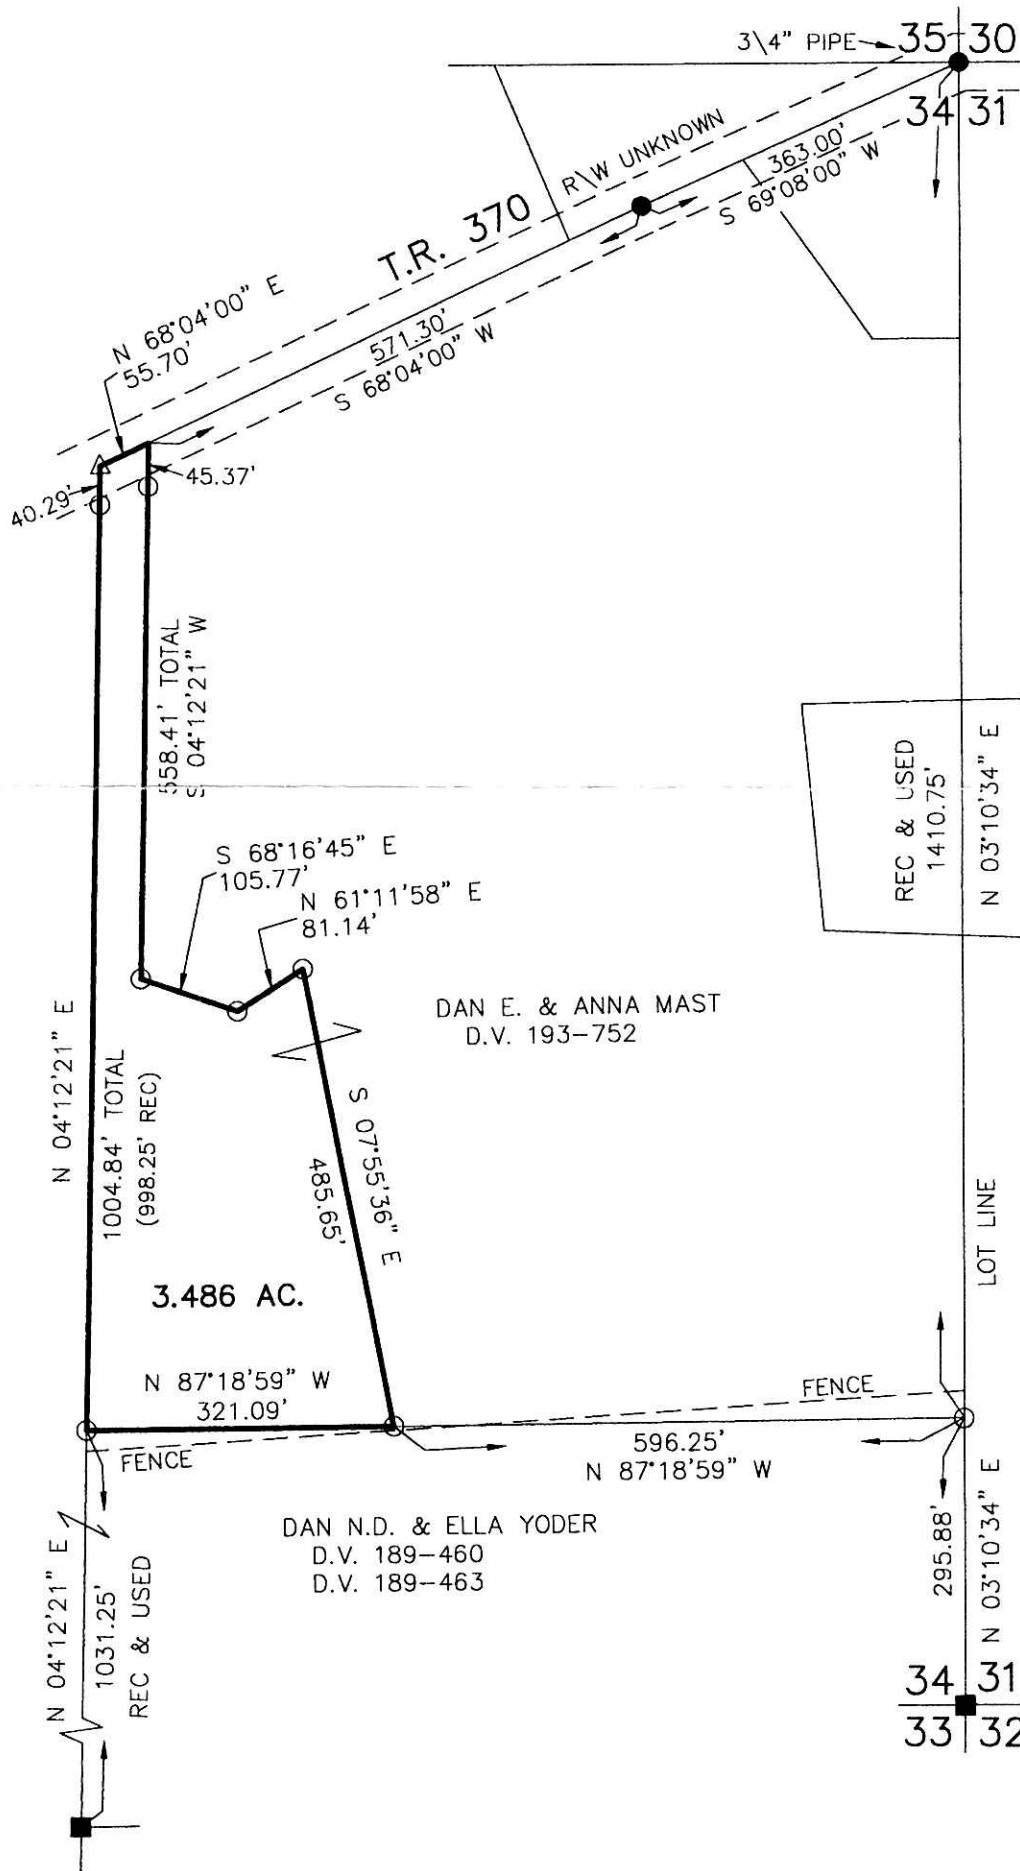

APPROVED FOR TRANSFER ONLY
NO SUBDIVISION PLAT REQUIRED
(O.R.C. 711.021 & 711.131)
Lot(s) not for building unless
approved by Board of Health.
HOLMES CO. PLANNING COMM.

By *[Signature]* Date *3/2/06*



DONALD C. BAKER SURVEYING
138 N. CLAY ST.
MILLERSBURG, OHIO, 44654
PH. 330-674-4788
FAX. 330-674-6027



I CERTIFY THIS SURVEY TO BE CORRECT
TO THE BEST OF MY KNOWLEDGE.

[Signature]
DONALD C. BAKER P.S. 6938
DATE: MARCH 8, 2006
KES\ALG
File Name: WORK2\S-137-06

PLAT APPROVED

5/18/2006