


200600047406
 Filed for Record in
 HOLMES COUNTY OH
 SALLY MILLER
 12-21-2006 At 11:56 am
 PLAT MED 43.20
 OR Book 19 Page 894 - 894
 ORV 193 pages 2865
 2855

200600047406
 PAUL A
 MILLER LAW
 MILLERSBURG, OH

APPROVED FOR TRANSFER ONLY
 NO SUBDIVISION PLAT REQUIRED
 (O.R.C. 711.001 & 711.131)
 Lots not for building unless
 approved by Board of Health,
 HOLMES CO. PLANNING COMM.
 By Date 11/22/06

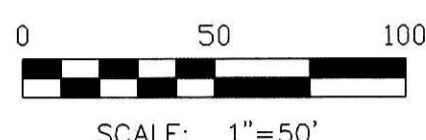


- 5/8" REBAR FOUND UNLESS OTHERWISE NOTED
- 5/8" REBAR WITH I.D. CAP SET I.D. CAP MARKED "BAKER 6938"

**WALNUT CREEK TOWNSHIP
 N.E. QTR. SECTION 19
 T-9 N; R-5 W
 HOLMES COUNTY, OHIO**

SURVEYED FOR: CORA HARRISBERGER TRUST

REFERENCES:

- DEED VOL. 201 PAGE 352
- DEED VOL. 255 PAGE 892
- DEED VOL. 268 PAGE 998
- O.R. VOL. 63 PAGE 148
- O.R. VOL. 141 PAGE 582
- PLAT VOL. 2 PAGE 230
- PLAT VOL. 7 PAGE 743
- PLAT VOL. 17 PAGE 707
- PLAT VOL. 18 PAGE 548
- BEARINGS FROM PLAT VOL. 2 PAGE 230

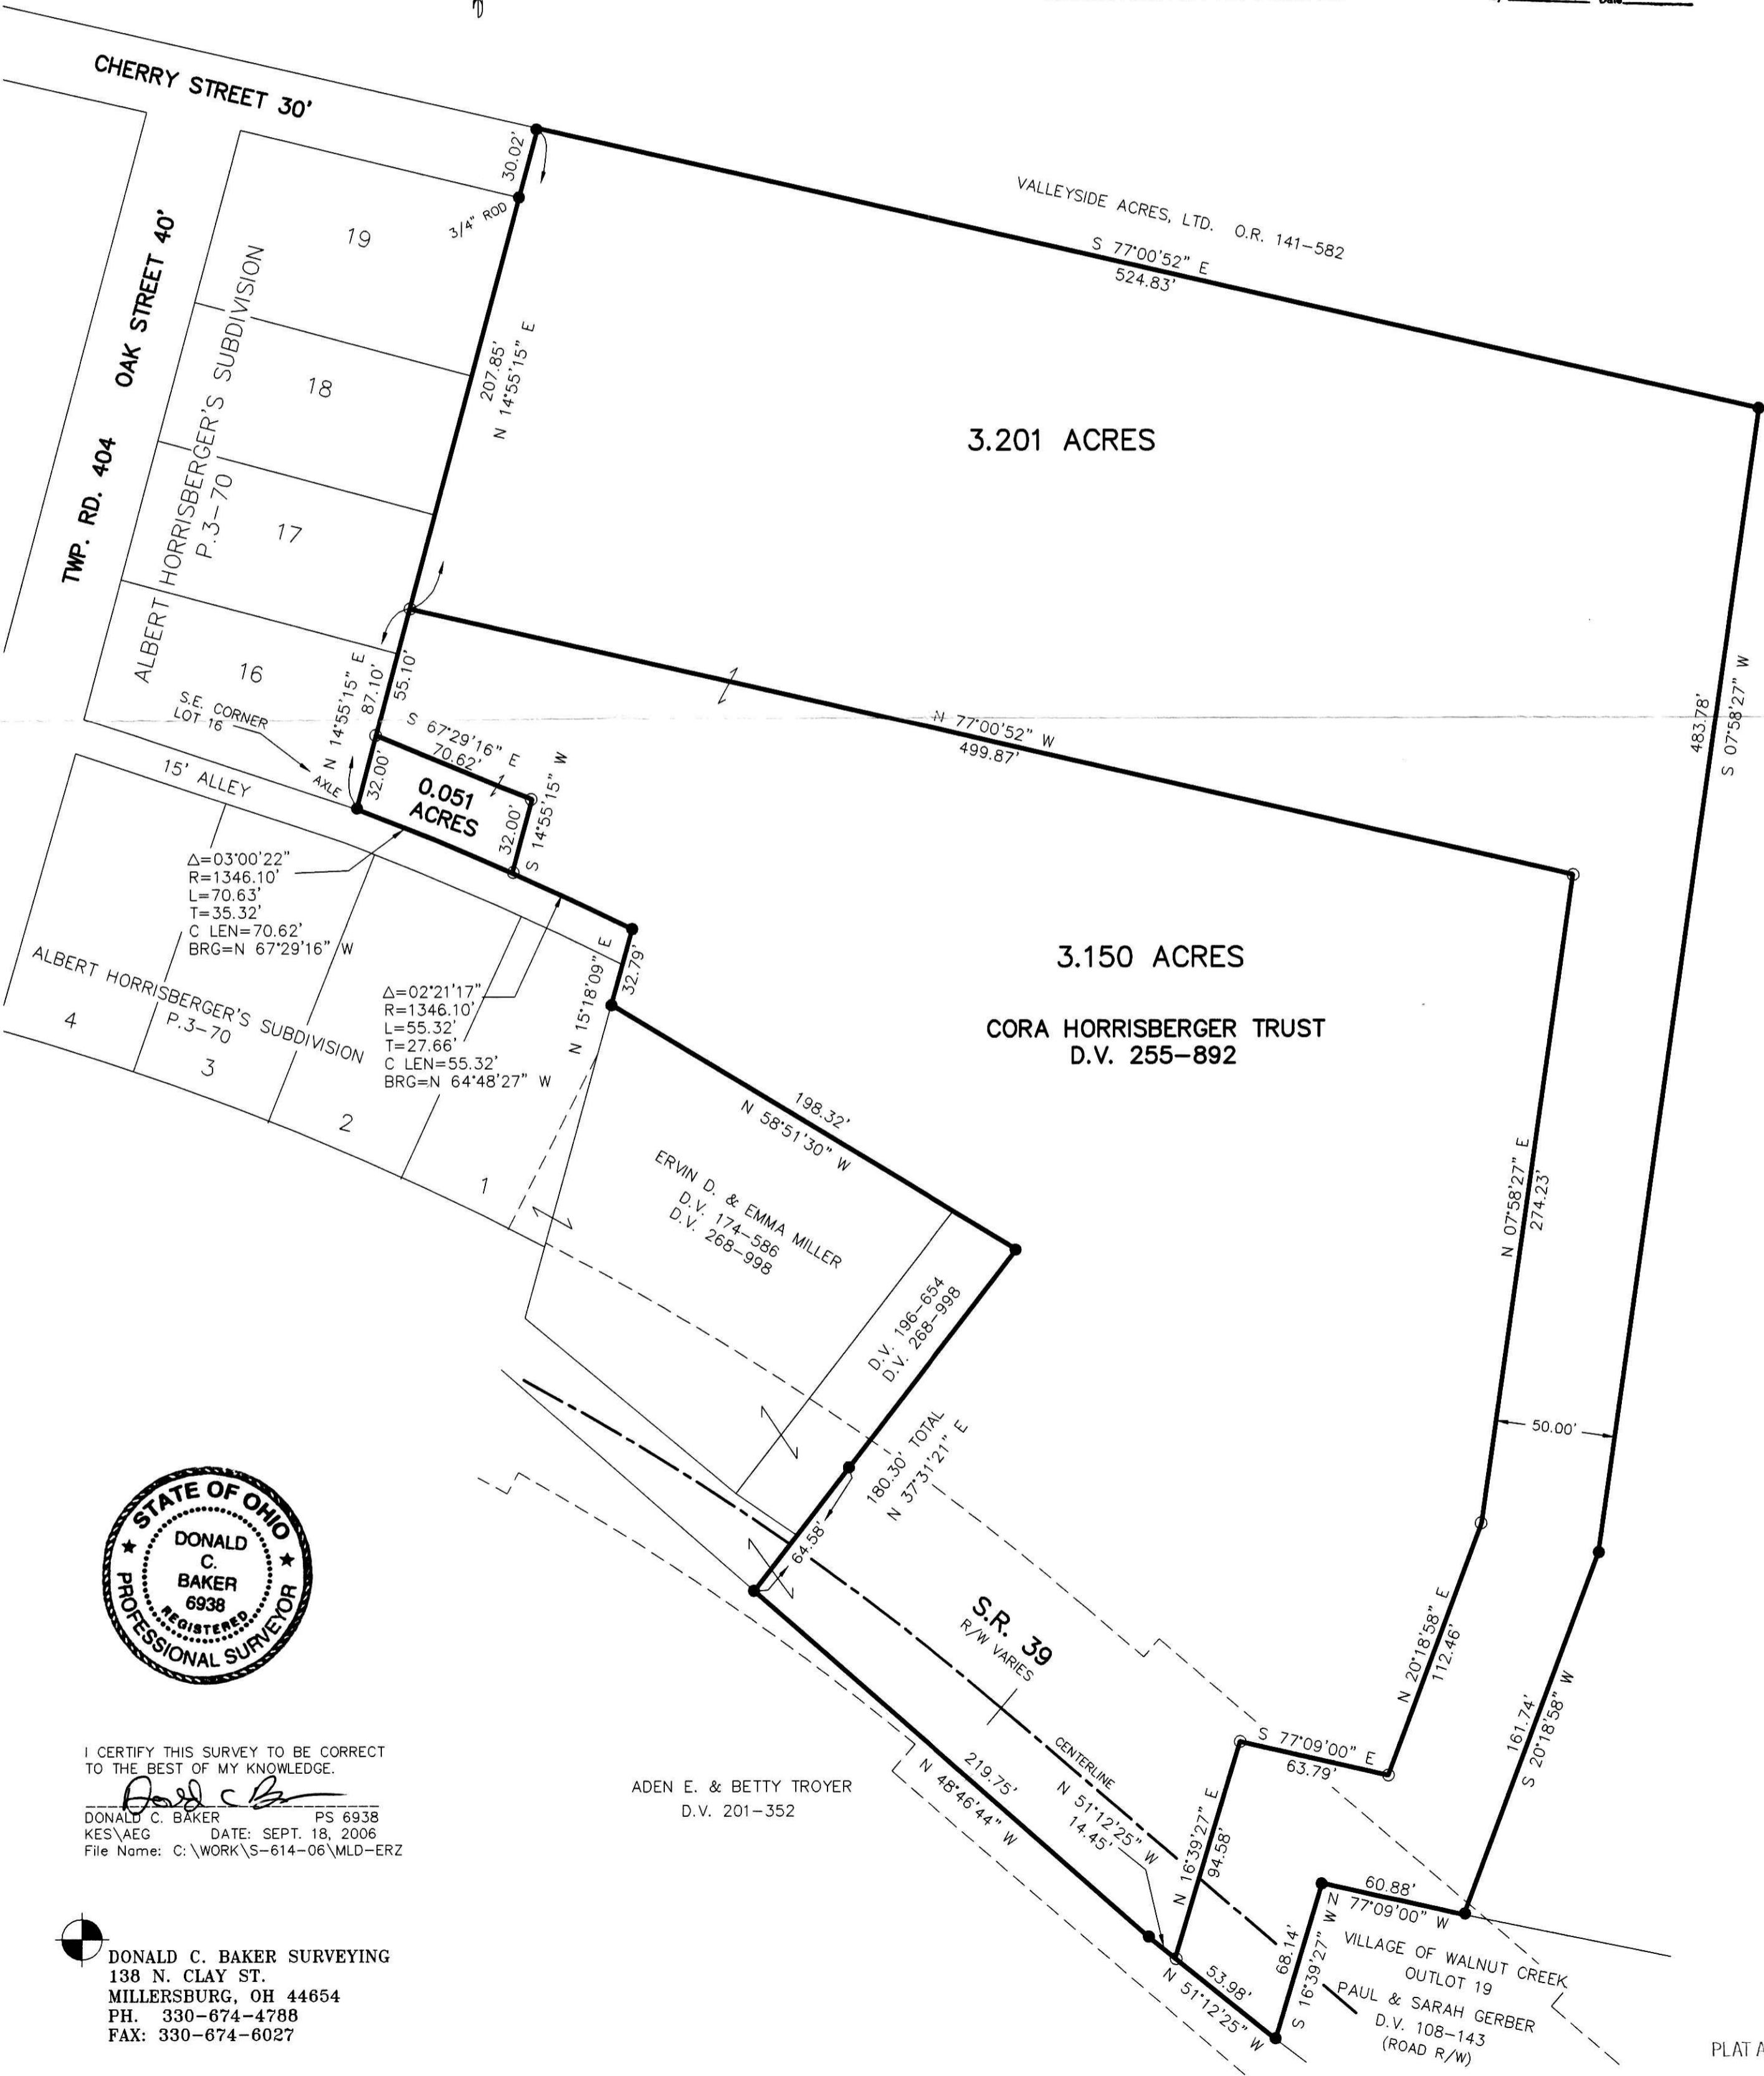

I CERTIFY THIS SURVEY TO BE CORRECT TO THE BEST OF MY KNOWLEDGE.
Donald C. Baker
 DONALD C. BAKER PS 6938
 KES/AEG DATE: SEPT. 18, 2006
 File Name: C:\WORK\S-614-06\MLD-ERZ

ADEN E. & BETTY TROYER
 D.V. 201-352

DONALD C. BAKER SURVEYING
 138 N. CLAY ST.
 MILLERSBURG, OH 44654
 PH. 330-674-4788
 FAX: 330-674-6027

PLAT APPROVED

10/11/2006