

**MONROE TOWNSHIP
3RD. QTR., LOTS 3 & 4
T-9 N; R-8 W
HOLMES COUNTY, OHIO**

SURVEYED FOR: WARD PATTERSON ESTATE

REFERENCES:

DEED VOL. 215 PAGE 592
DEED VOL. 264 PAGE 1005
DEED VOL. 270 PAGE 64

O.R. VOL. 47 PAGE 365
O.R. VOL. 71 PAGE 278

PLAT VOL. 2 PAGE 305
PLAT VOL. 5 PAGE 49
PLAT VOL. 9 PAGE 37
PLAT VOL. 12 PAGES 370 & 380
PLAT VOL. 16 PAGE 720
PLAT VOL. 17 PAGE 838
PLAT VOL. 18 PAGE 90


BEARINGS FROM PLAT VOL. 17 PAGE 838

200600047438
HEARTLAND
TITLE
MILLERSBURG, OH


Instrument 200600047438 DR Book Page
19 896

200600047438
Filed for Record in
HOLMES COUNTY, OH
SALLY MILLER
12-22-2006 At 11:53 AM
PLAT MED
DR Book 19 Page 896 - 896

OR 193 P 2990

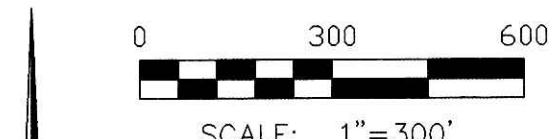

- 5/8" REBAR FOUND UNLESS OTHERWISE NOTED
- 5/8" REBAR WITH I.D. CAP SET I.D. CAP MARKED "BAKER 6938"

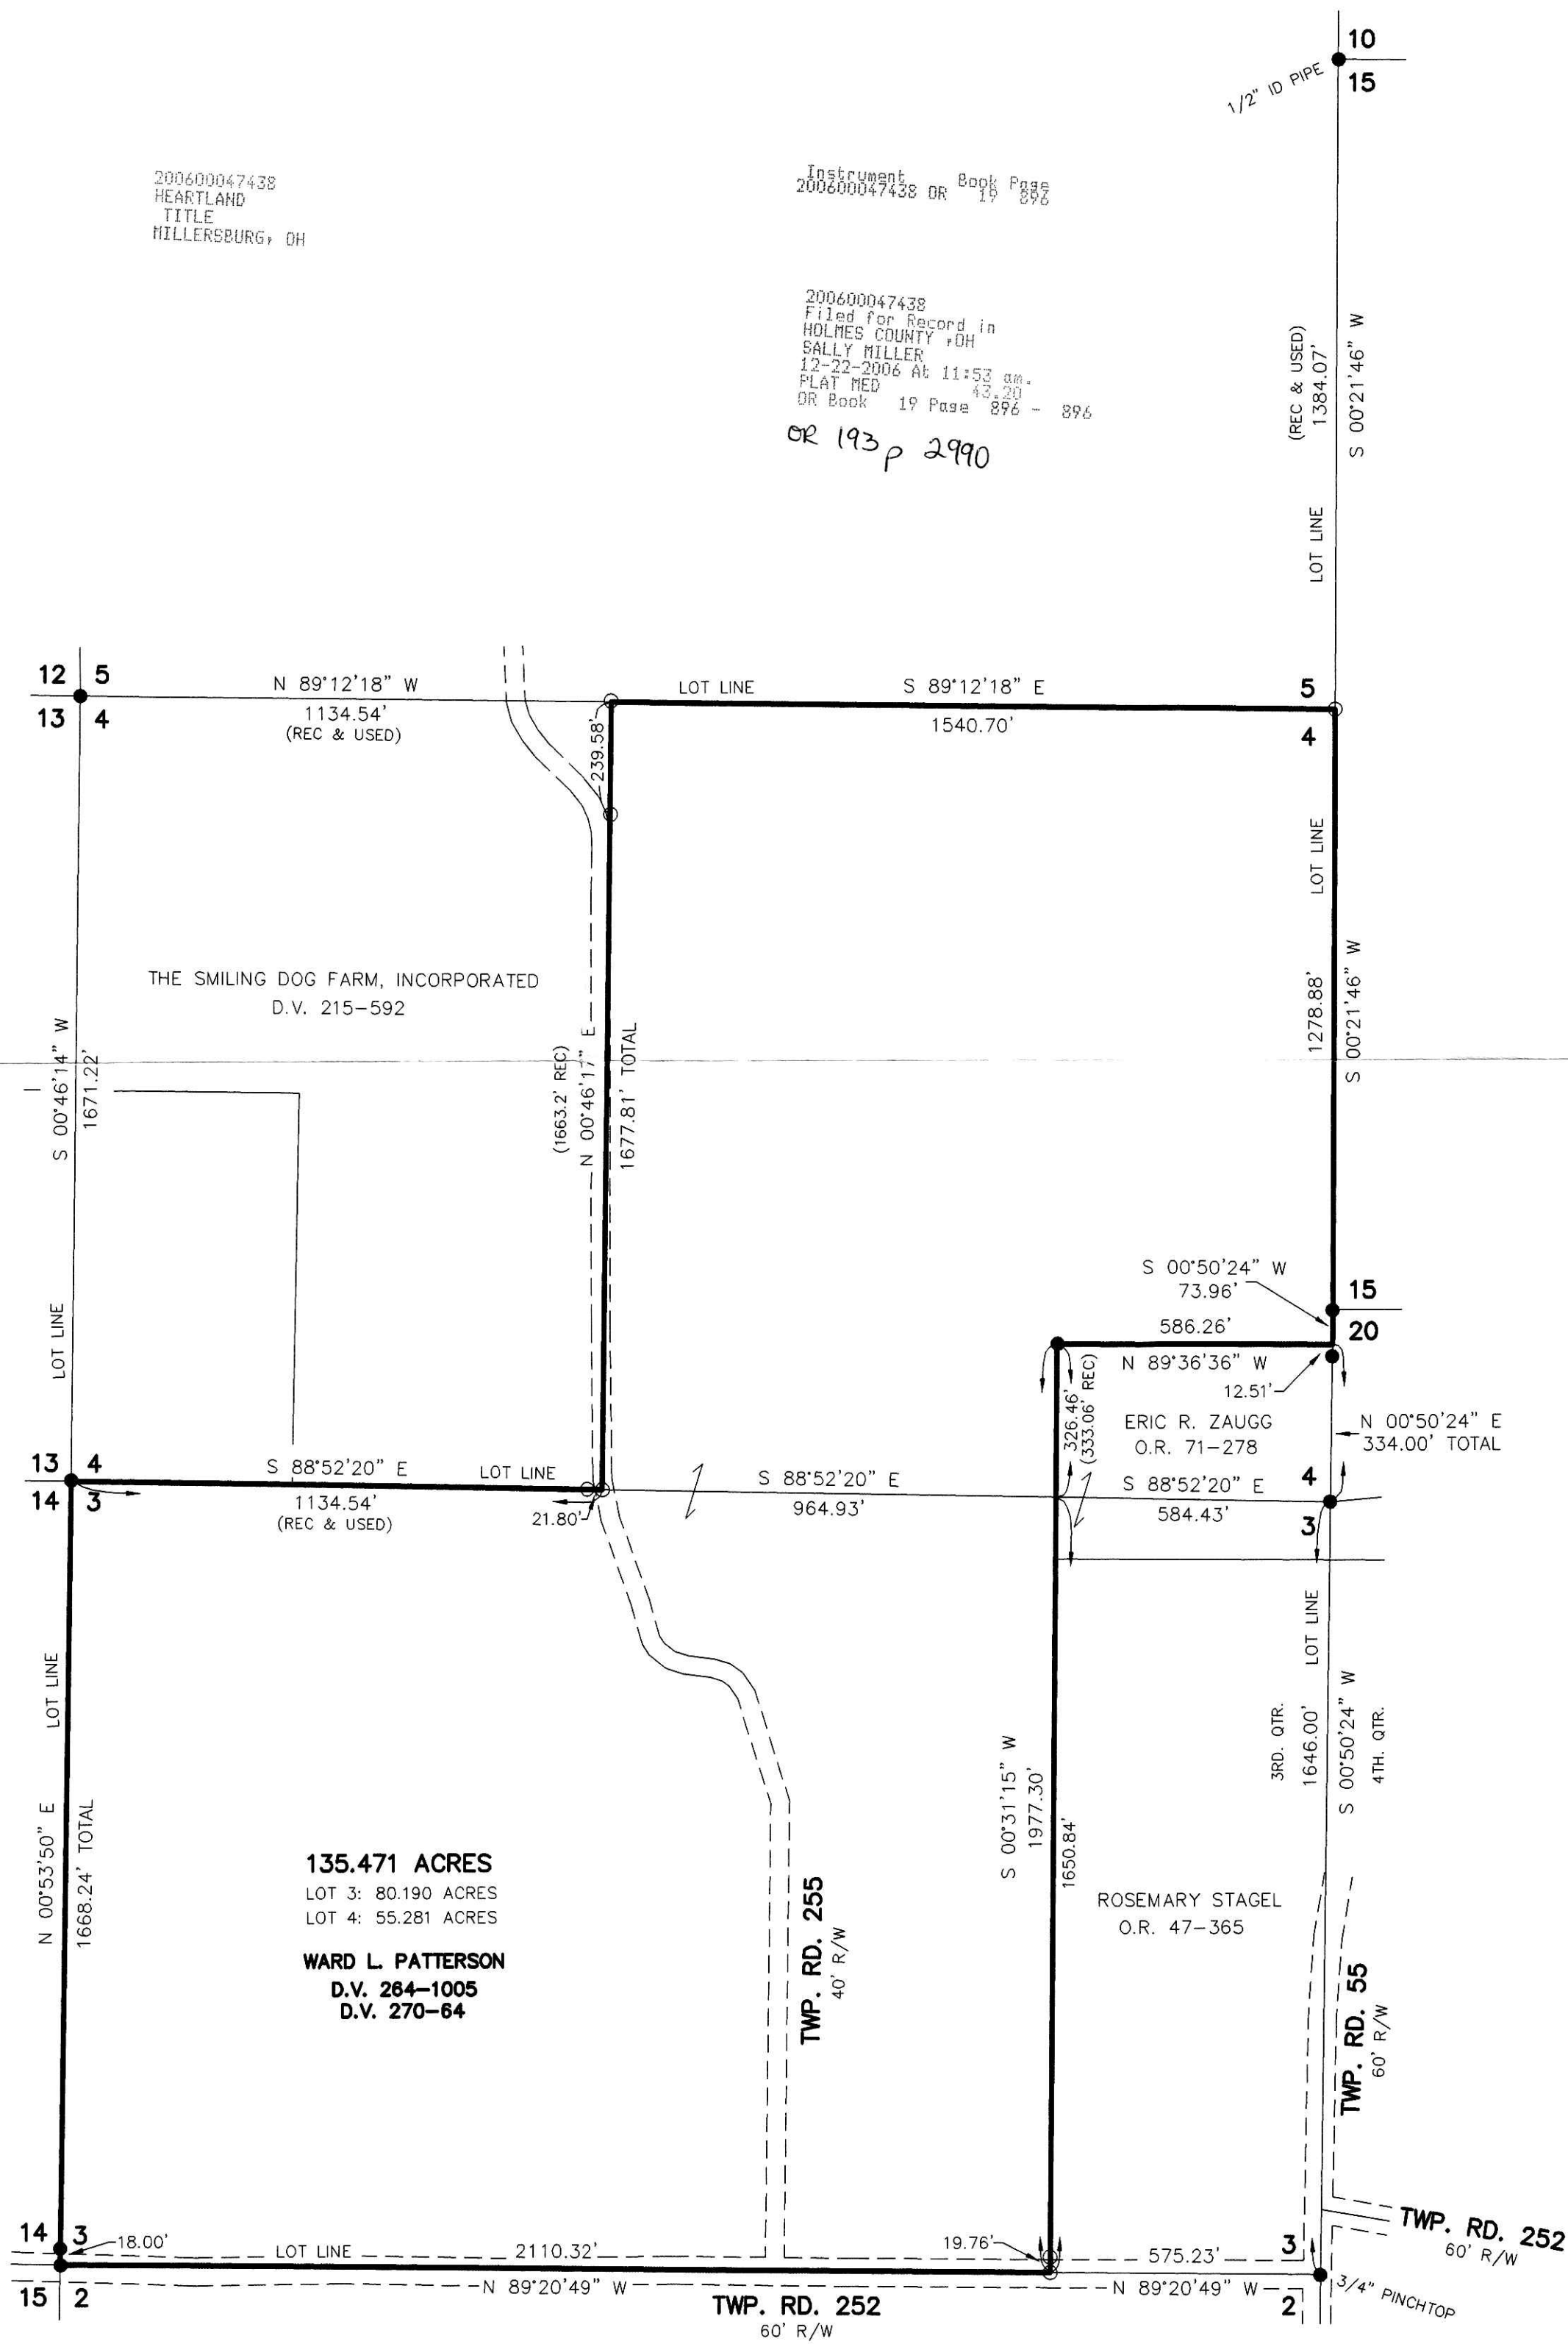

135.471 ACRES

LOT 3: 80.190 ACRES

LOT 4: 55.281 ACRES

WARD L. PATTERSON

D.V. 264-1005

D.V. 270-64



I CERTIFY THIS SURVEY TO BE CORRECT TO THE BEST OF MY KNOWLEDGE.

Donald C. Baker
DONALD C. BAKER PS 6938
DATE: SEPT. 13, 2006
FDB\ERZ-AEG-ALG
File Name: WORK\S-666-06\ERZ

DONALD C. BAKER SURVEYING
138 N. CLAY ST.
MILLERSBURG, OH 44654
PH. 330-674-4788
FAX: 330-674-6027
PLAT APPROVED

12/12/2006