

SCALE: 1"=100'

- 5/8" REBAR FOUND UNLESS OTHERWISE NOTED
- 5/8" REBAR WITH I.D. CAP SET I.D. CAP MARKED "BAKER 6938"
- ⊙ P.K. NAIL SET

REFERENCES

- DEED VOL. 272 PAGE 660
- DEED VOL. 282 PAGE 7
- DEED VOL. 262 PAGE 863
- O.R. VOL. 188 PAGE 1741
- PLAT VOL. 16 PAGE 49
- BEARINGS FROM PLAT VOL 16 PAGE 49

PRAIRIE TOWNSHIP  
N.E. QTR. SECTION 10  
T-13 N; R-13 W  
HOLMES COUNTY, OHIO

SURVEYED FOR: JON MAST



I CERTIFY THIS SURVEY TO BE CORRECT TO THE BEST OF MY KNOWLEDGE.


*Donald C. Baker*

DONALD C. BAKER P.S. 6938  
DATE: DECEMBER 7, 2006

KES/AEG  
File Name: WORK2\S-848-06\MLD



DONALD C. BAKER SURVEYING  
138 N. CLAY ST.  
MILLERSBURG, OHIO, 44654  
PH. 330-674-4788  
FAX. 330-674-6027

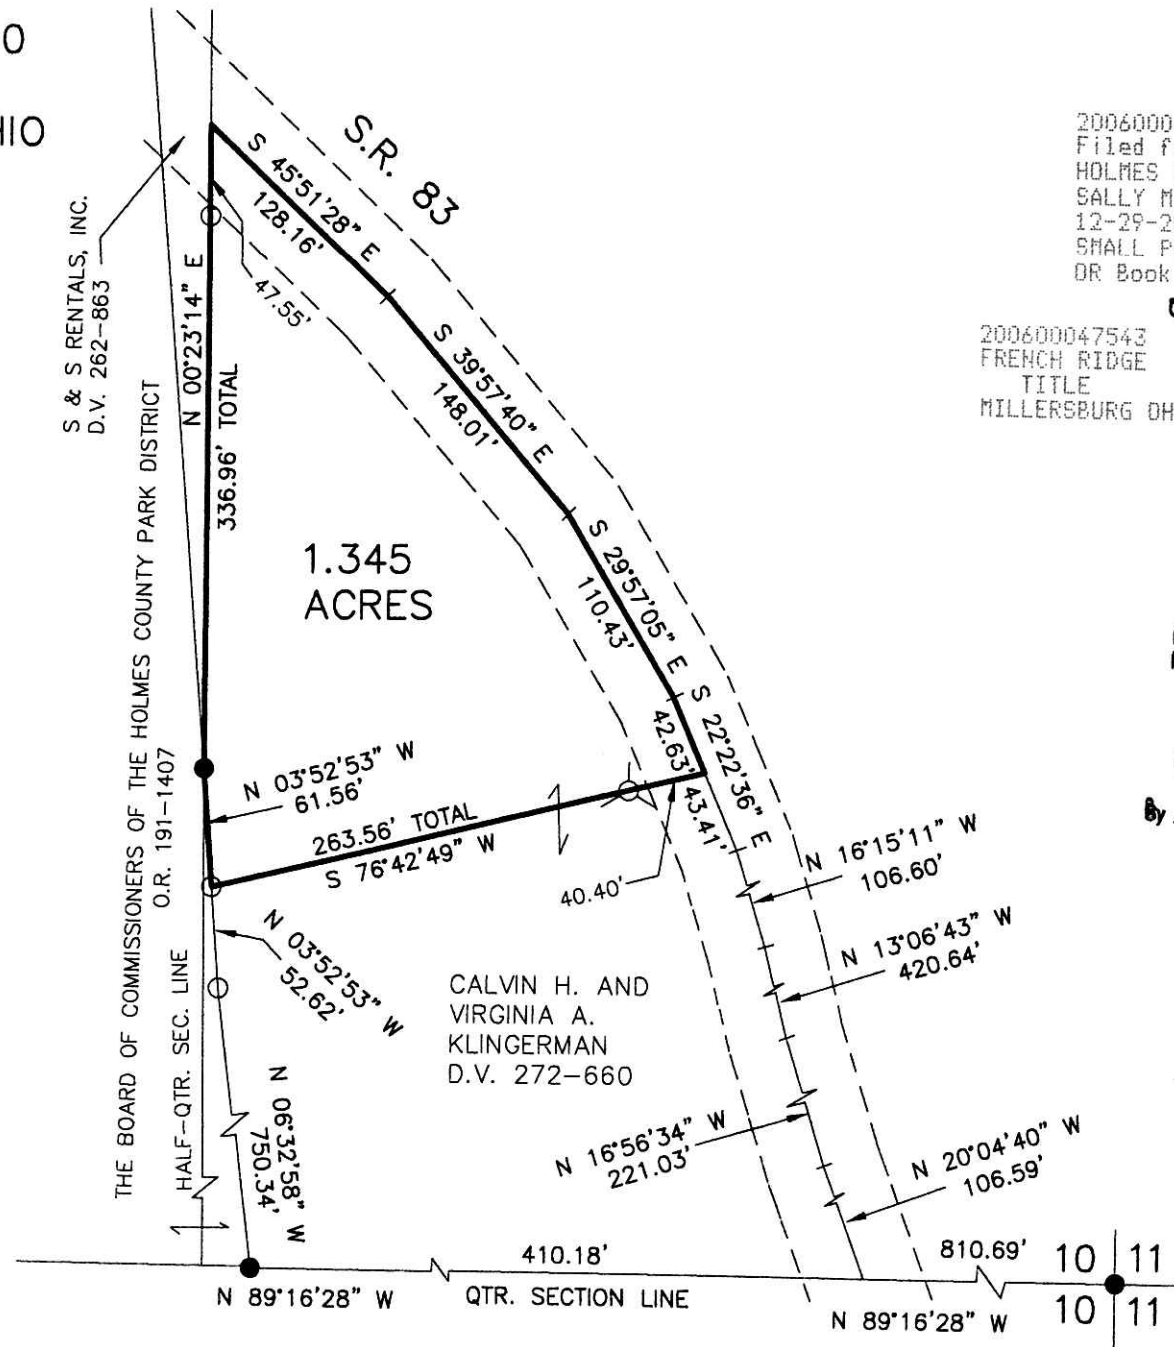

200600047543  
Filed for Record in  
HOLMES COUNTY, OH  
SALLY MILLER  
12-29-2006 At 10:47 am.  
SMALL PLAT 40.00  
OR Book 19 Page 901 - 901

200600047543  
FRENCH RIDGE  
TITLE  
MILLERSBURG OH

OR 194 p 43

APPROVED FOR TRANSFER ONLY  
NO SUBDIVISION PLAT REQUIRED  
(O.R.C. 711.001 & 711.131)  
Lot(s) not for building unless  
approved by Board of Health.  
HOLMES CO. PLANNING COMM.  
By *MH* Date *12/20/06*

PLAT APPROVED

*12/20/2006 DB*

VOL 19 PAGE 901

Instrument 200600047543 OR Book Page 19 901