

BERLIN TOWNSHIP
 1ST. QTR., LOT 21
 T-9 N; R-6 W
 HOLMES COUNTY, OHIO

SURVEYED FOR: CHRIS YODER

REFERENCES:

O.R. VOL. 44 PAGES 140 & 149
 O.R. VOL. 78 PAGE 71
 O.R. VOL. 84 PAGE 755
 O.R. VOL. 150 PAGE 472
 O.R. VOL. 180 PAGE 132
 O.R. VOL. 192 PAGE 3313


PLAT VOL. 6 PAGE 174
 PLAT VOL. 10 PAGES 407 & 931
 PLAT VOL. 12 PAGE 61
 PLAT VOL. 16 PAGE 444
 PLAT VOL. 17 PAGE 337

BASIS OF BEARINGS FROM PLAT VOL. 17-337



SECOND STUTZMAN SUBDIVISION
 P.V. 6-174
 LOT 15


JOHN A. & LEAH YODER
 O.R. 150-472

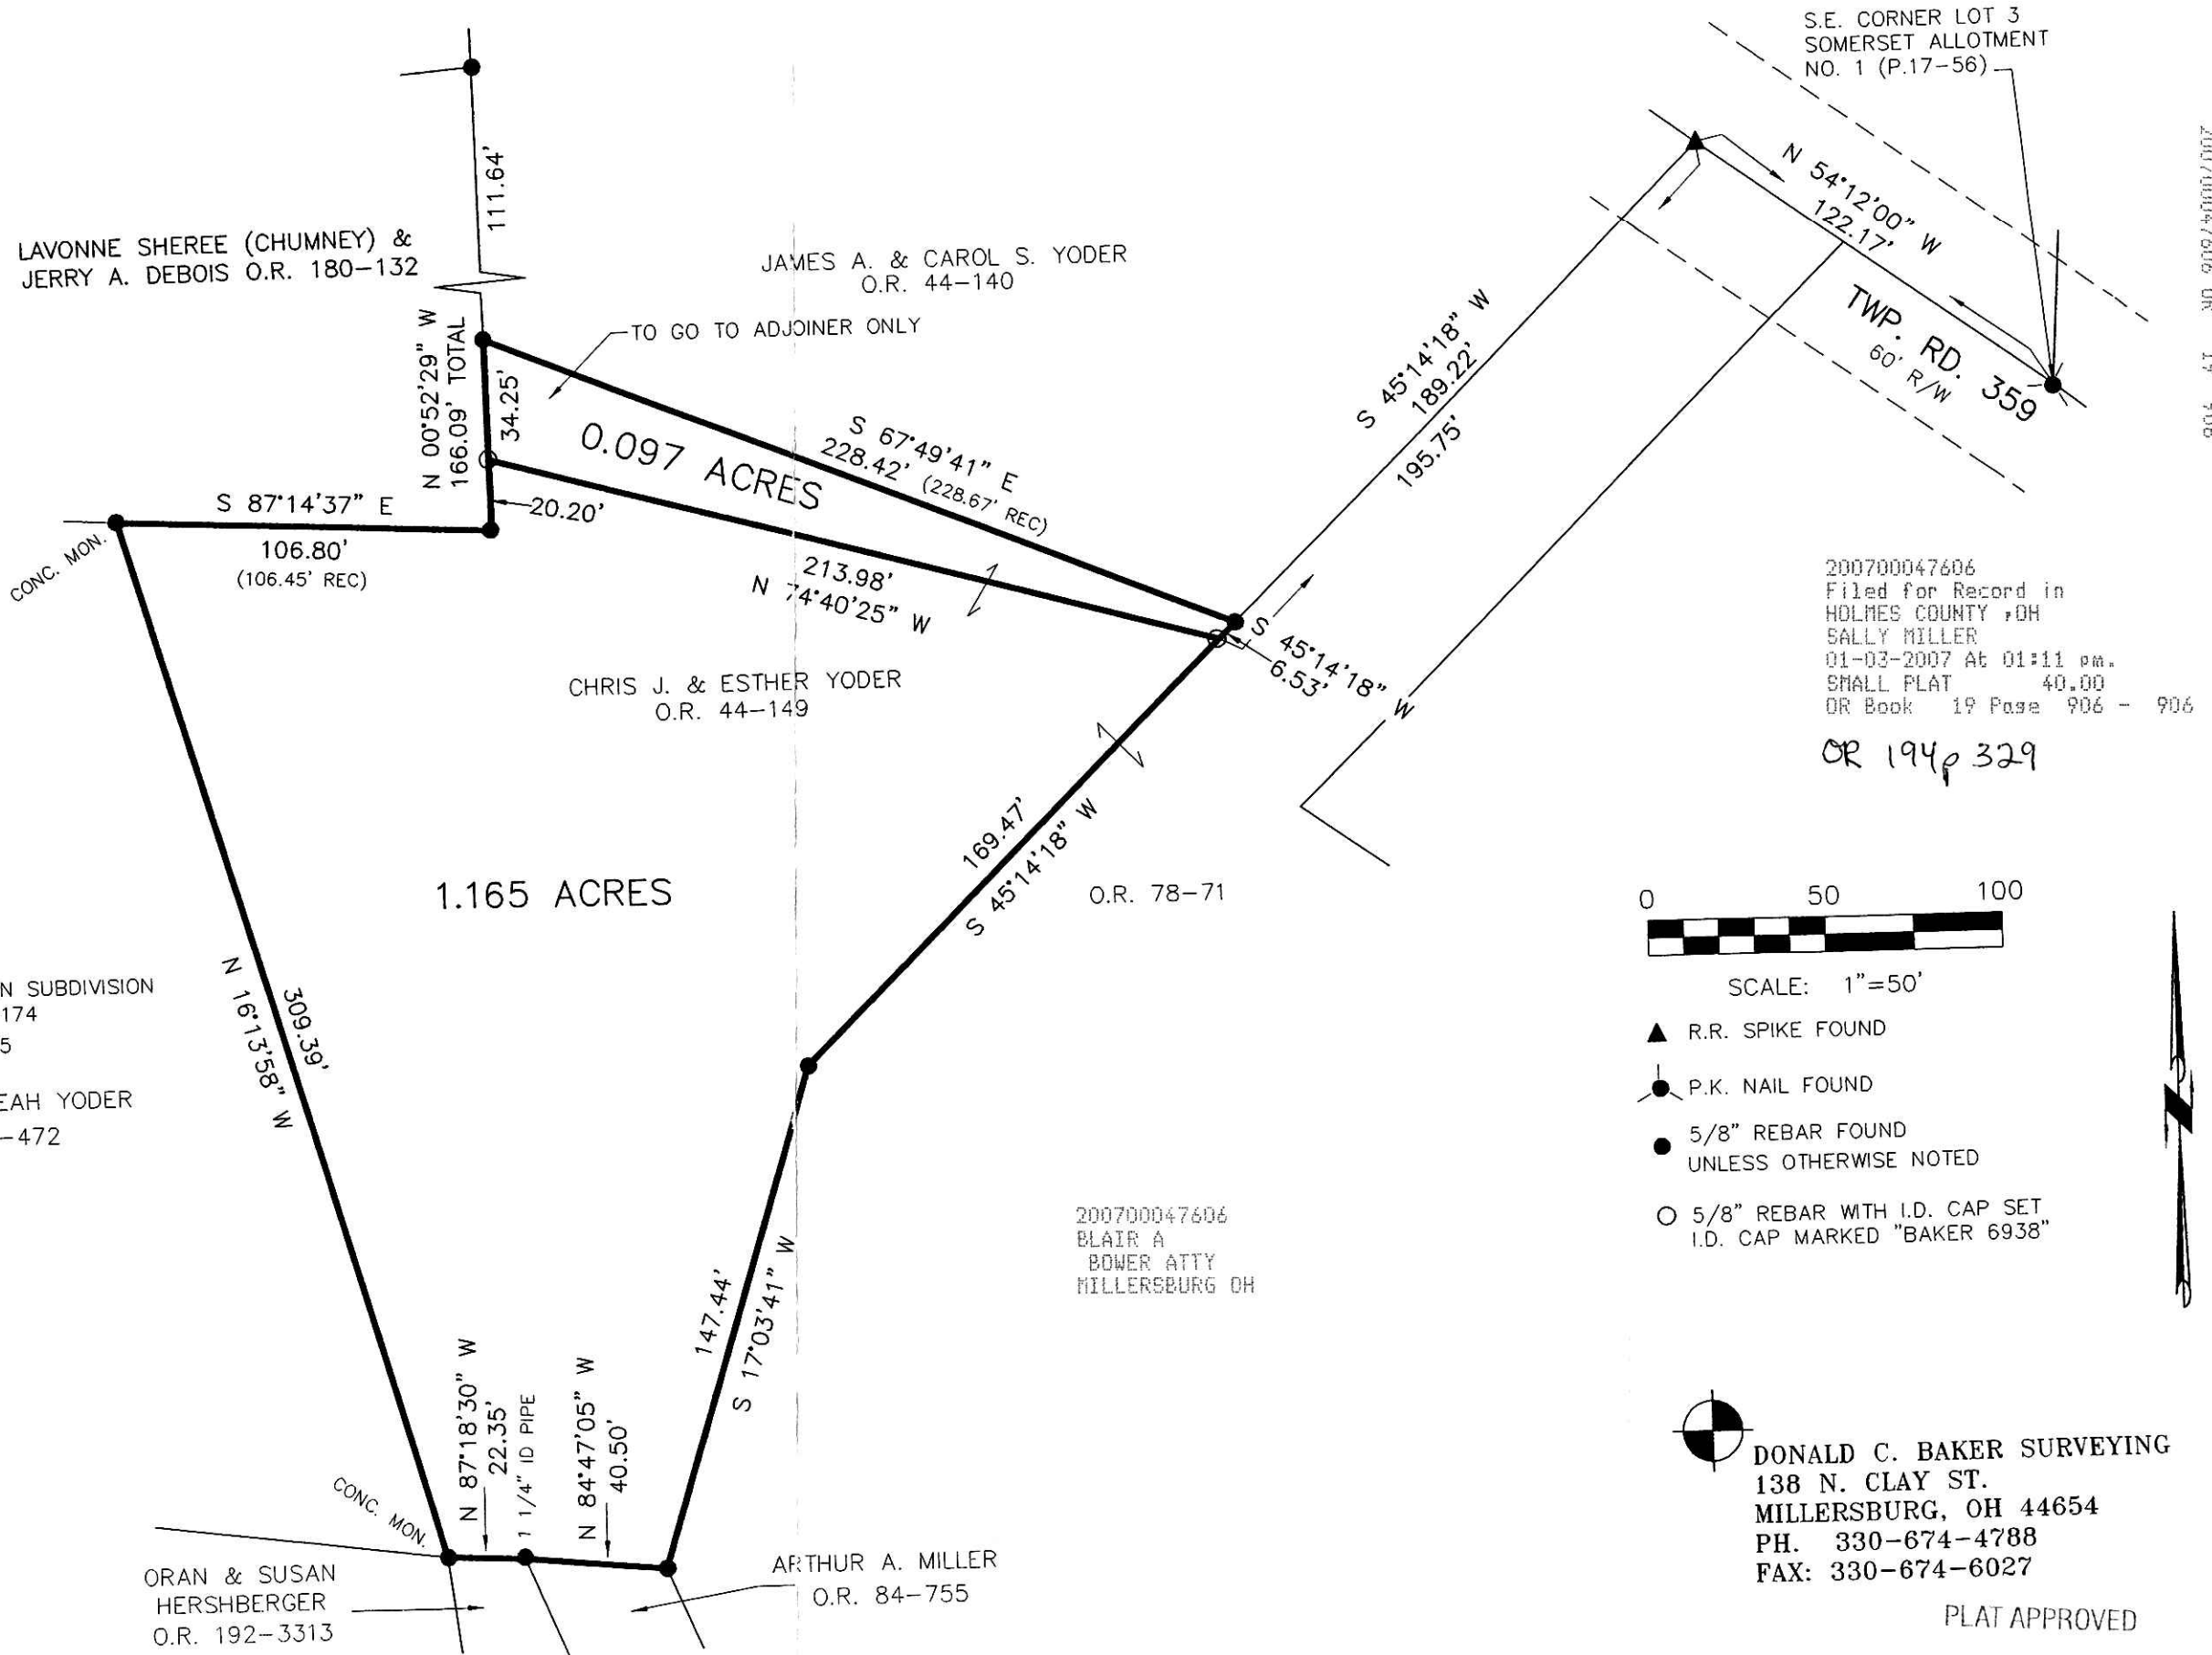

S.E. CORNER LOT 3
 SOMERSET ALLOTMENT
 NO. 1 (P.17-56)


200700047606
 Filed for Record in
 HOLMES COUNTY, OH
 SALLY MILLER
 01-03-2007 At 01:11 pm.
 SMALL PLAT 40.00
 OR Book 19 Page 906 - 906

OR 194p 329

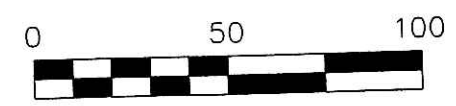

SCALE: 1"=50'

- ▲ R.R. SPIKE FOUND
- P.K. NAIL FOUND
- 5/8" REBAR FOUND UNLESS OTHERWISE NOTED
- 5/8" REBAR WITH I.D. CAP SET I.D. CAP MARKED "BAKER 6938"

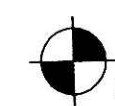

DONALD C. BAKER SURVEYING
 138 N. CLAY ST.
 MILLERSBURG, OH 44654
 PH. 330-674-4788
 FAX: 330-674-6027

PLAT APPROVED

12/21/2006

I CERTIFY THIS SURVEY TO BE CORRECT TO THE BEST OF MY KNOWLEDGE.

Donald C. Baker
 DONALD C. BAKER PS 6938

DATE: NOVEMBER 27, 2006
 FDB\AEG
 File Name: WORK\S-792-06\MLD-ERZ

ORAN & SUSAN HERSHBERGER O.R. 192-3313
 ARTHUR A. MILLER O.R. 84-755

200700047606
 BLAIR A
 BOWER ATTY
 MILLERSBURG OH

Instrument Book Page
 200700047606 OR 19 906

2006-0006