


200700047610  
 PAUL A  
 MILLER LAW  
 MILLERSBURG OH

200700047610  
 Filed for Record in  
 HOLMES COUNTY, OH  
 SALLY MILLER  
 01-03-2007 At 02:31 pm.  
 SMALL PLAT 40.00  
 DR Book 19 Page 907 - 907

OR 194 p 344

PAINT TOWNSHIP  
 4TH. QTR., LOTS 27 & 28  
 T-10 N; R-5 W  
 HOLMES COUNTY, OHIO

SURVEYED FOR: ROBERT COBLENTZ

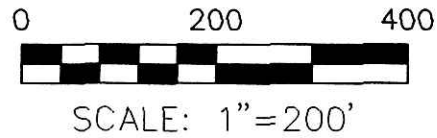


- STONE FOUND
- 5/8" REBAR FOUND  
UNLESS OTHERWISE NOTED
- 5/8" REBAR SET WITH I.D. CAP  
I.D. CAP MARKED "BAKER 6938"

REFERENCES

- DEED VOL. 165 PAGE 521
- DEED VOL. 165 PAGE 523
- DEED VOL. 232 PAGE 398
- DEED VOL. 276 PAGE 839
- DEED VOL. 149 PAGE 445
- O.R. VOL. 96 PAGE 290
- O.R. VOL. 30 PAGE 22
- O.R. VOL. 186 PAGE 372
- O.R. VOL. 173 PAGE 541
- PLAT VOL. 17 PAGE 71
- PLAT VOL. 17 PAGE 787
- PLAT VOL. 14 PAGE 18
- PLAT VOL. 19 PAGE 609
- PLAT VOL. 19 PAGE 102
- PLAT VOL. 4 PAGE 174
- PLAT VOL. 3 PAGE 82 B

BEARINGS FROM  
 PLAT VOL. 17 PAGE 71

LOT CORNER ESTABLISHED  
 FROM P.V. 18-714 AND  
 FROM P.V. 19-609

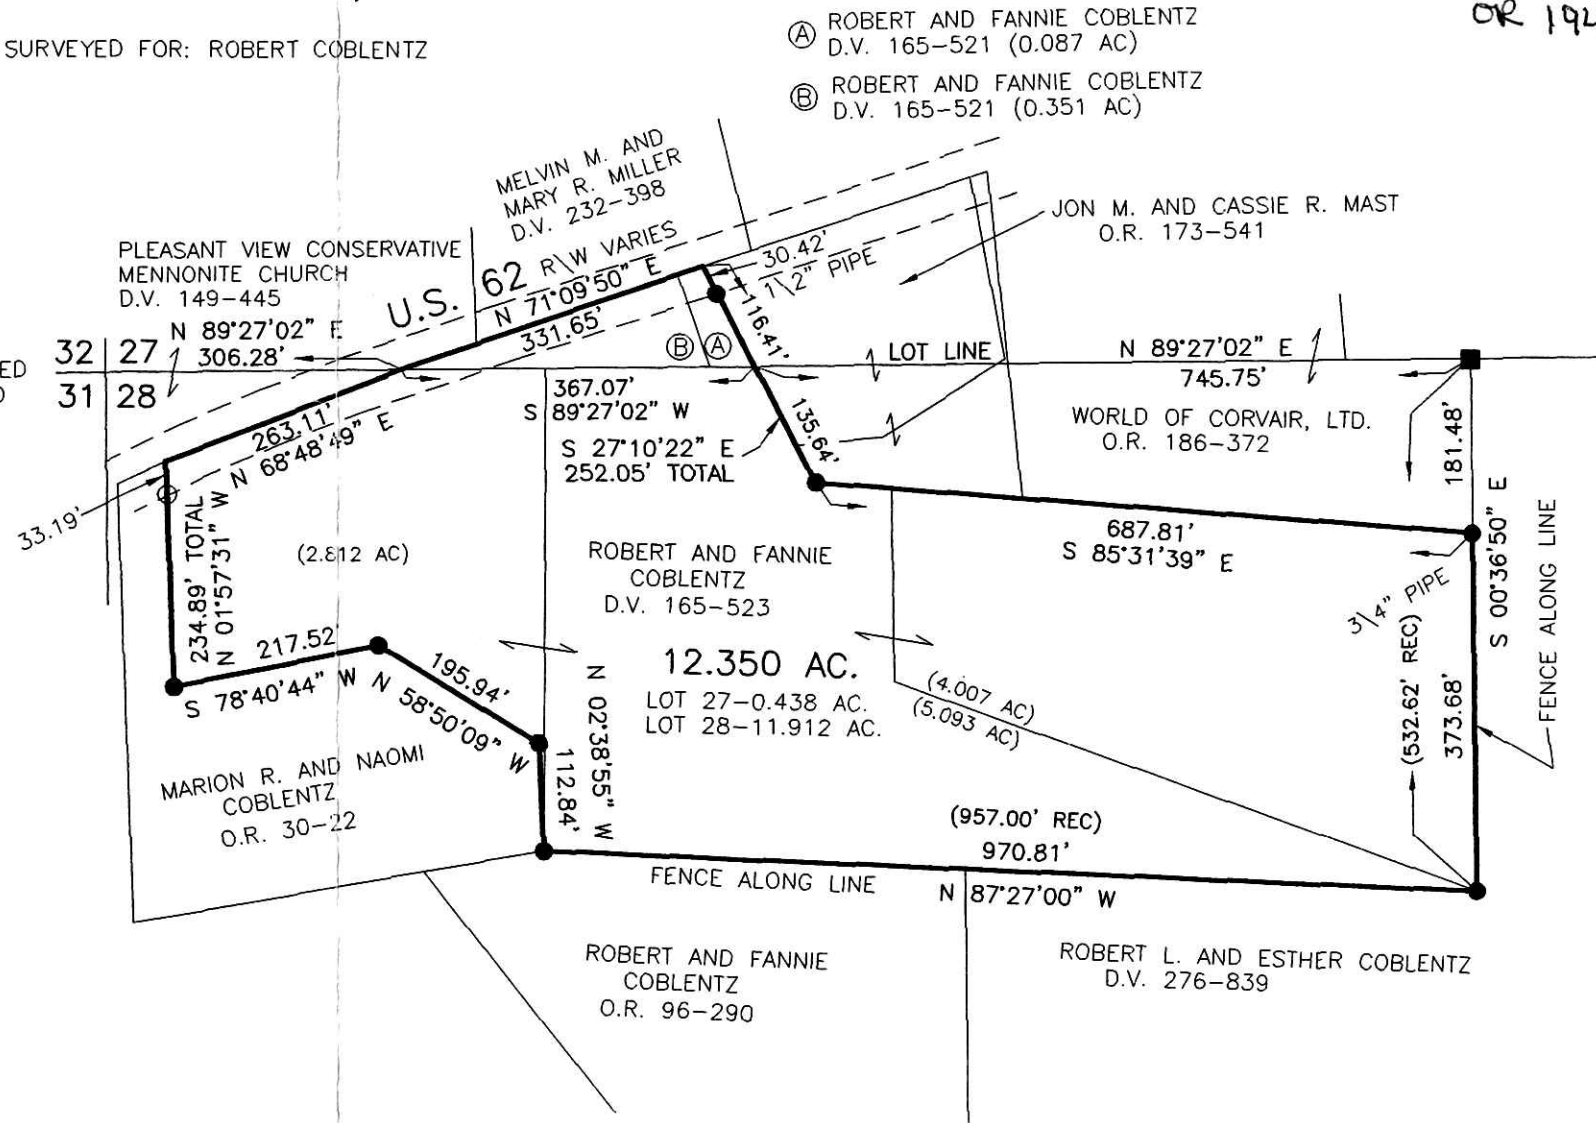


I CERTIFY THIS SURVEY TO BE CORRECT  
 TO THE BEST OF MY KNOWLEDGE.

*Donald C. Baker*  
 DONALD C. BAKER P.S. 6938  
 DATE: DEC. 1, 2006  
 KES\AEG-ERZ  
 FILE NAME: WORK3\S-804-06

PLAT APPROVED

12/13/2006 AB

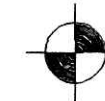

DONALD C. BAKER SURVEYING  
 138 N. CLAY STREET  
 MILLERSBURG, OHIO 44654  
 PH. 330-674-4788  
 FAX 330-674-6027

Instrument Book Page  
 200700047610 OR 19 907

VSI 0019 PAGE 007