

VOL 19 908

200700047656  
Filed for Record in  
HOLMES COUNTY OH  
SALLY MILLER  
01-08-2007 At 03:23 pm.  
SMALL PLAT 40.00  
OR Book 19 Page 908 - 908

# LAKE BUCKHORN SUBDIVISION

(PLAT VOL. 2A PAGE 4A)  
PART OF LOT 254

200700047656  
SAMUEL H  
STEINEL ATTY  
MILLERSBURG OH

OR 194p560


MECHANIC TOWNSHIP  
S.W. QTR. SECTION 20  
T-8 N; R-7 W  
HOLMES COUNTY, OHIO

SURVEYED FOR: ROBERT MILLER

### REFERENCES

- DEED VOL. 217 PAGE 834
- DEED VOL. 250 PAGE 856
- DEED VOL. 268 PAGE 819
- DEED VOL. 275 PAGE 222

BEARINGS FROM PLAT VOL. 2A PAGE 4A

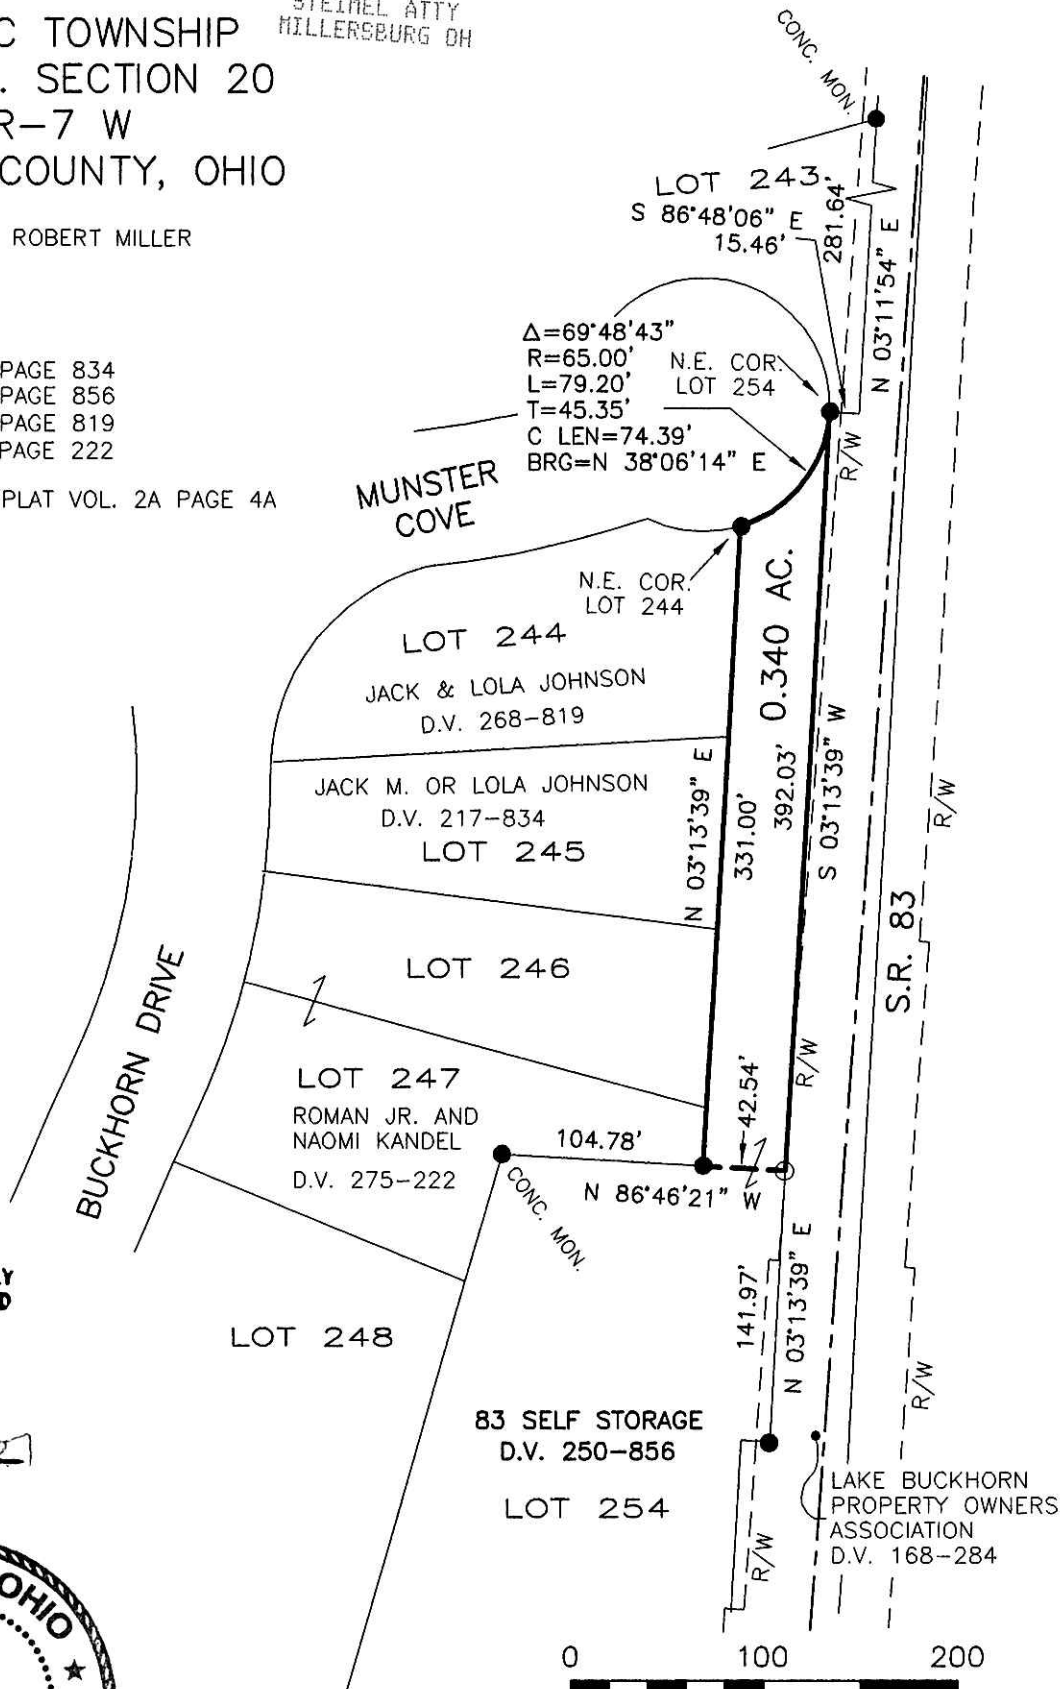

APPROVED FOR TRANSFER ONLY  
NO SUBDIVISION PLAT REQUIRED  
(O.R.C. 711.001 & 711.131)  
Lot(s) not for building unless  
approved by Board of Health.  
HOLMES CO. PLANNING COMM.

By A Date 1/3/07



PLAT APPROVED

1/3/2007




SCALE: 1"=100'

- 5/8" REBAR FOUND UNLESS OTHERWISE NOTED
- 5/8" REBAR SET WITH I.D. CAP I.D. CAP MARKED "BAKER 6938"

I CERTIFY THIS SURVEY TO BE CORRECT TO THE BEST OF MY KNOWLEDGE.

Jamie D. Darr  
 JAMIE D. DARR P.S. 7755  
 DATE: DEC. 20, 2006  
 JDD\NLP  
 FILE NAME: WORK3\S-879-06\ERZ

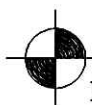

DONALD C. BAKER SURVEYING  
 138 N. CLAY STREET  
 MILLERSBURG, OHIO 44654  
 PH. 330-674-4788  
 FAX 330-674-6027