


Vol 0019 Page 909

HARDY TOWNSHIP
2ND. QTR., LOTS 27 & 28
T-9 N; R-7 W
HOLMES COUNTY, OHIO

200700047674
Filed for Record in
HOLMES COUNTY, OH
SALLY MILLER
01-09-2007 At 12:09 pm.
SMALL PLAT 40.00
DR Book 19 Page 909 - 909
orv 194 page 625

SURVEYED FOR: ROBERT C. & JANICE A. DOBBINS

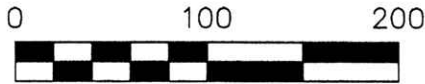

SCALE: 1"=100'


- ▲ R.R. SPIKE FOUND
- 5/8" REBAR FOUND
- UNLESS OTHERWISE NOTED

200700047674
SERVICE FIRST TITLE
142 W LIBERTY ST
STE 2A
WOOSTER OH 44691

REFERENCES

DEED VOL. 196 PAGE 73
O.R. VOL. 49 PAGE 798
O.R. VOL. 65 PAGE 803
O.R. VOL. 162 PAGE 731
O.R. VOL. 174 PAGE 2518

BEARINGS FROM PLAT
VOL. 2 PAGE 266

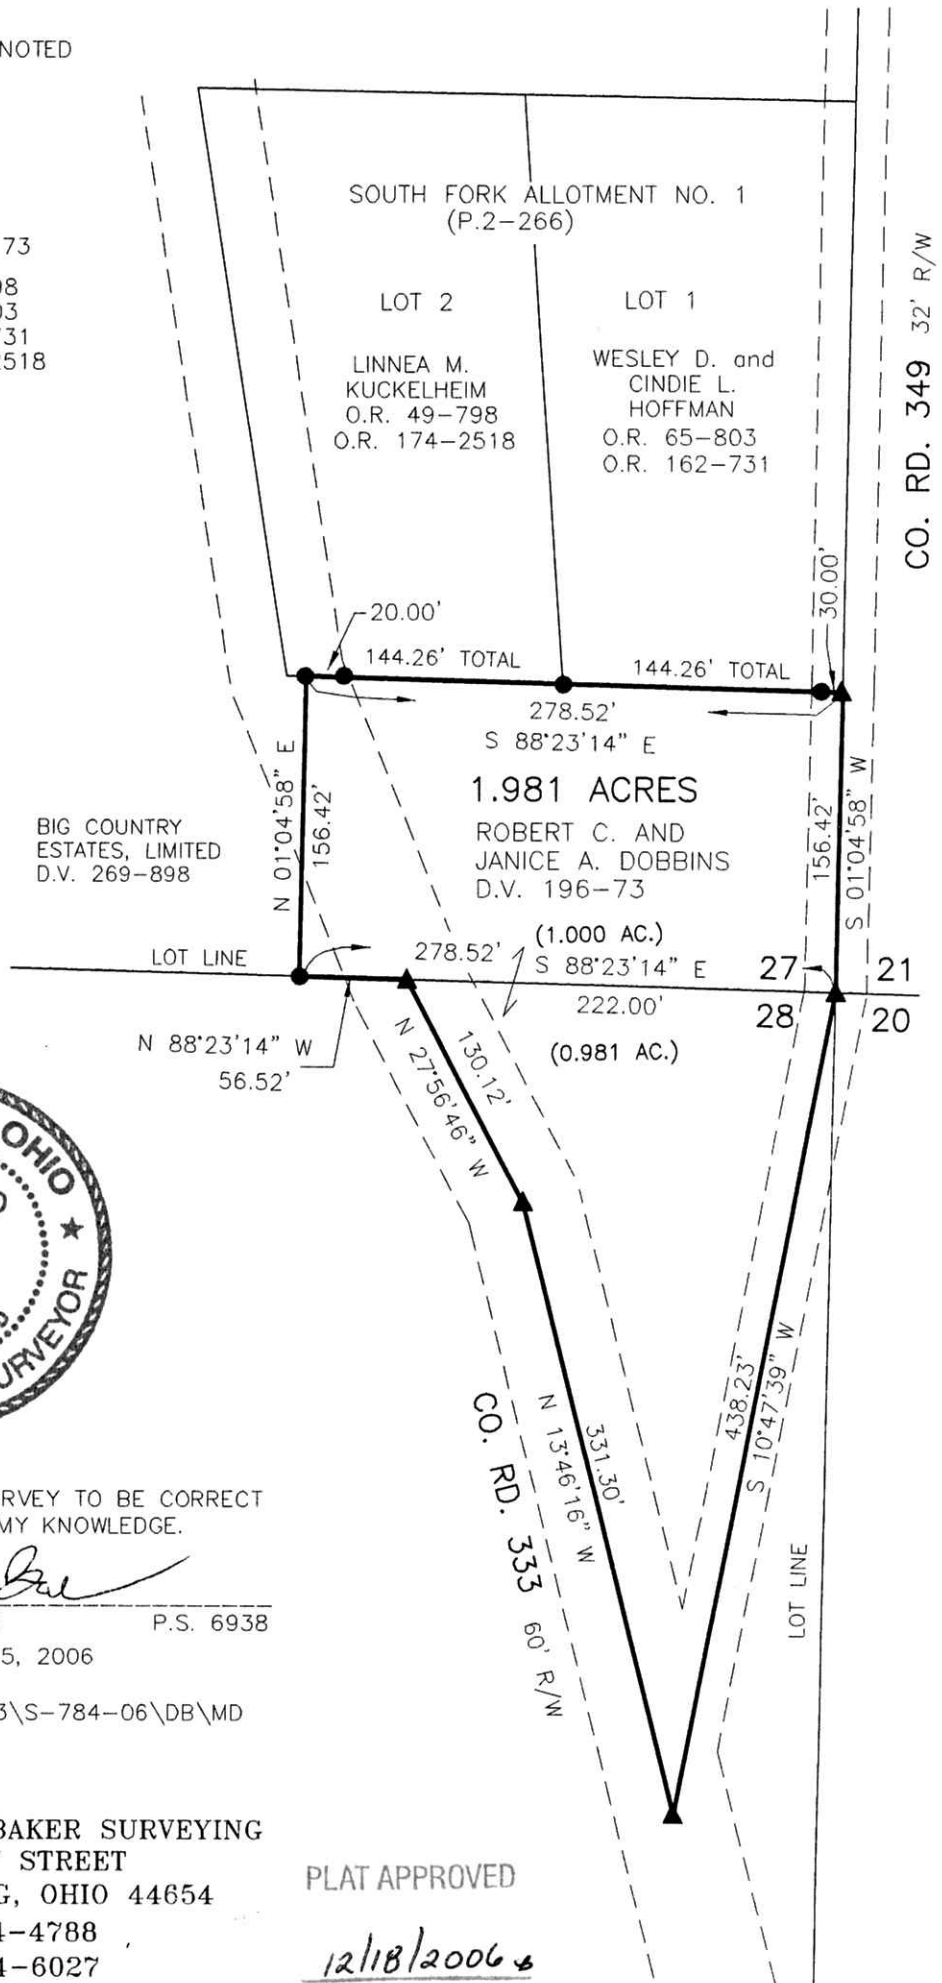

I CERTIFY THIS SURVEY TO BE CORRECT
TO THE BEST OF MY KNOWLEDGE.


Donald C. Baker

DONALD C. BAKER P.S. 6938

DATE: DECEMBER 5, 2006

DCB

FILE NAME: WORK3\S-784-06\DB\MD

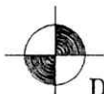

DONALD C. BAKER SURVEYING
138 N. CLAY STREET
MILLERSBURG, OHIO 44654
PH. 330-674-4788
FAX 330-674-6027

PLAT APPROVED

12/18/2006