


200700047684
 Filed for Record in
 HOLMES COUNTY, OH
 SALLY MILLER
 01-09-2007 At 03:12 pm.
 PLAT MED 43.20
 DR Book 19 Page 910 - 910
 or 2v 194 page 6009

KILLBUCK TOWNSHIP
 S.W. & S.E. QTRS. SECTION 2
 N.W. QTR. SECTION 9
 T-8 N; R-8 W
 HOLMES COUNTY, OHIO

SURVEYED FOR: REAL ESTATE SHOWCASE

REFERENCES:
 DEED VOL. 190 PAGE 86
 DEED VOL. 254 PAGE 805
 DEED VOL. 274 PAGE 400
 DEED VOL. 272 PAGE 680
 PLAT VOL. 2 PAGE 259
 PLAT VOL. 14 PAGE 918
 PLAT VOL. 16 PAGE 51
 PLAT VOL. 19 PAGE 548
 BEARINGS ASSUMED

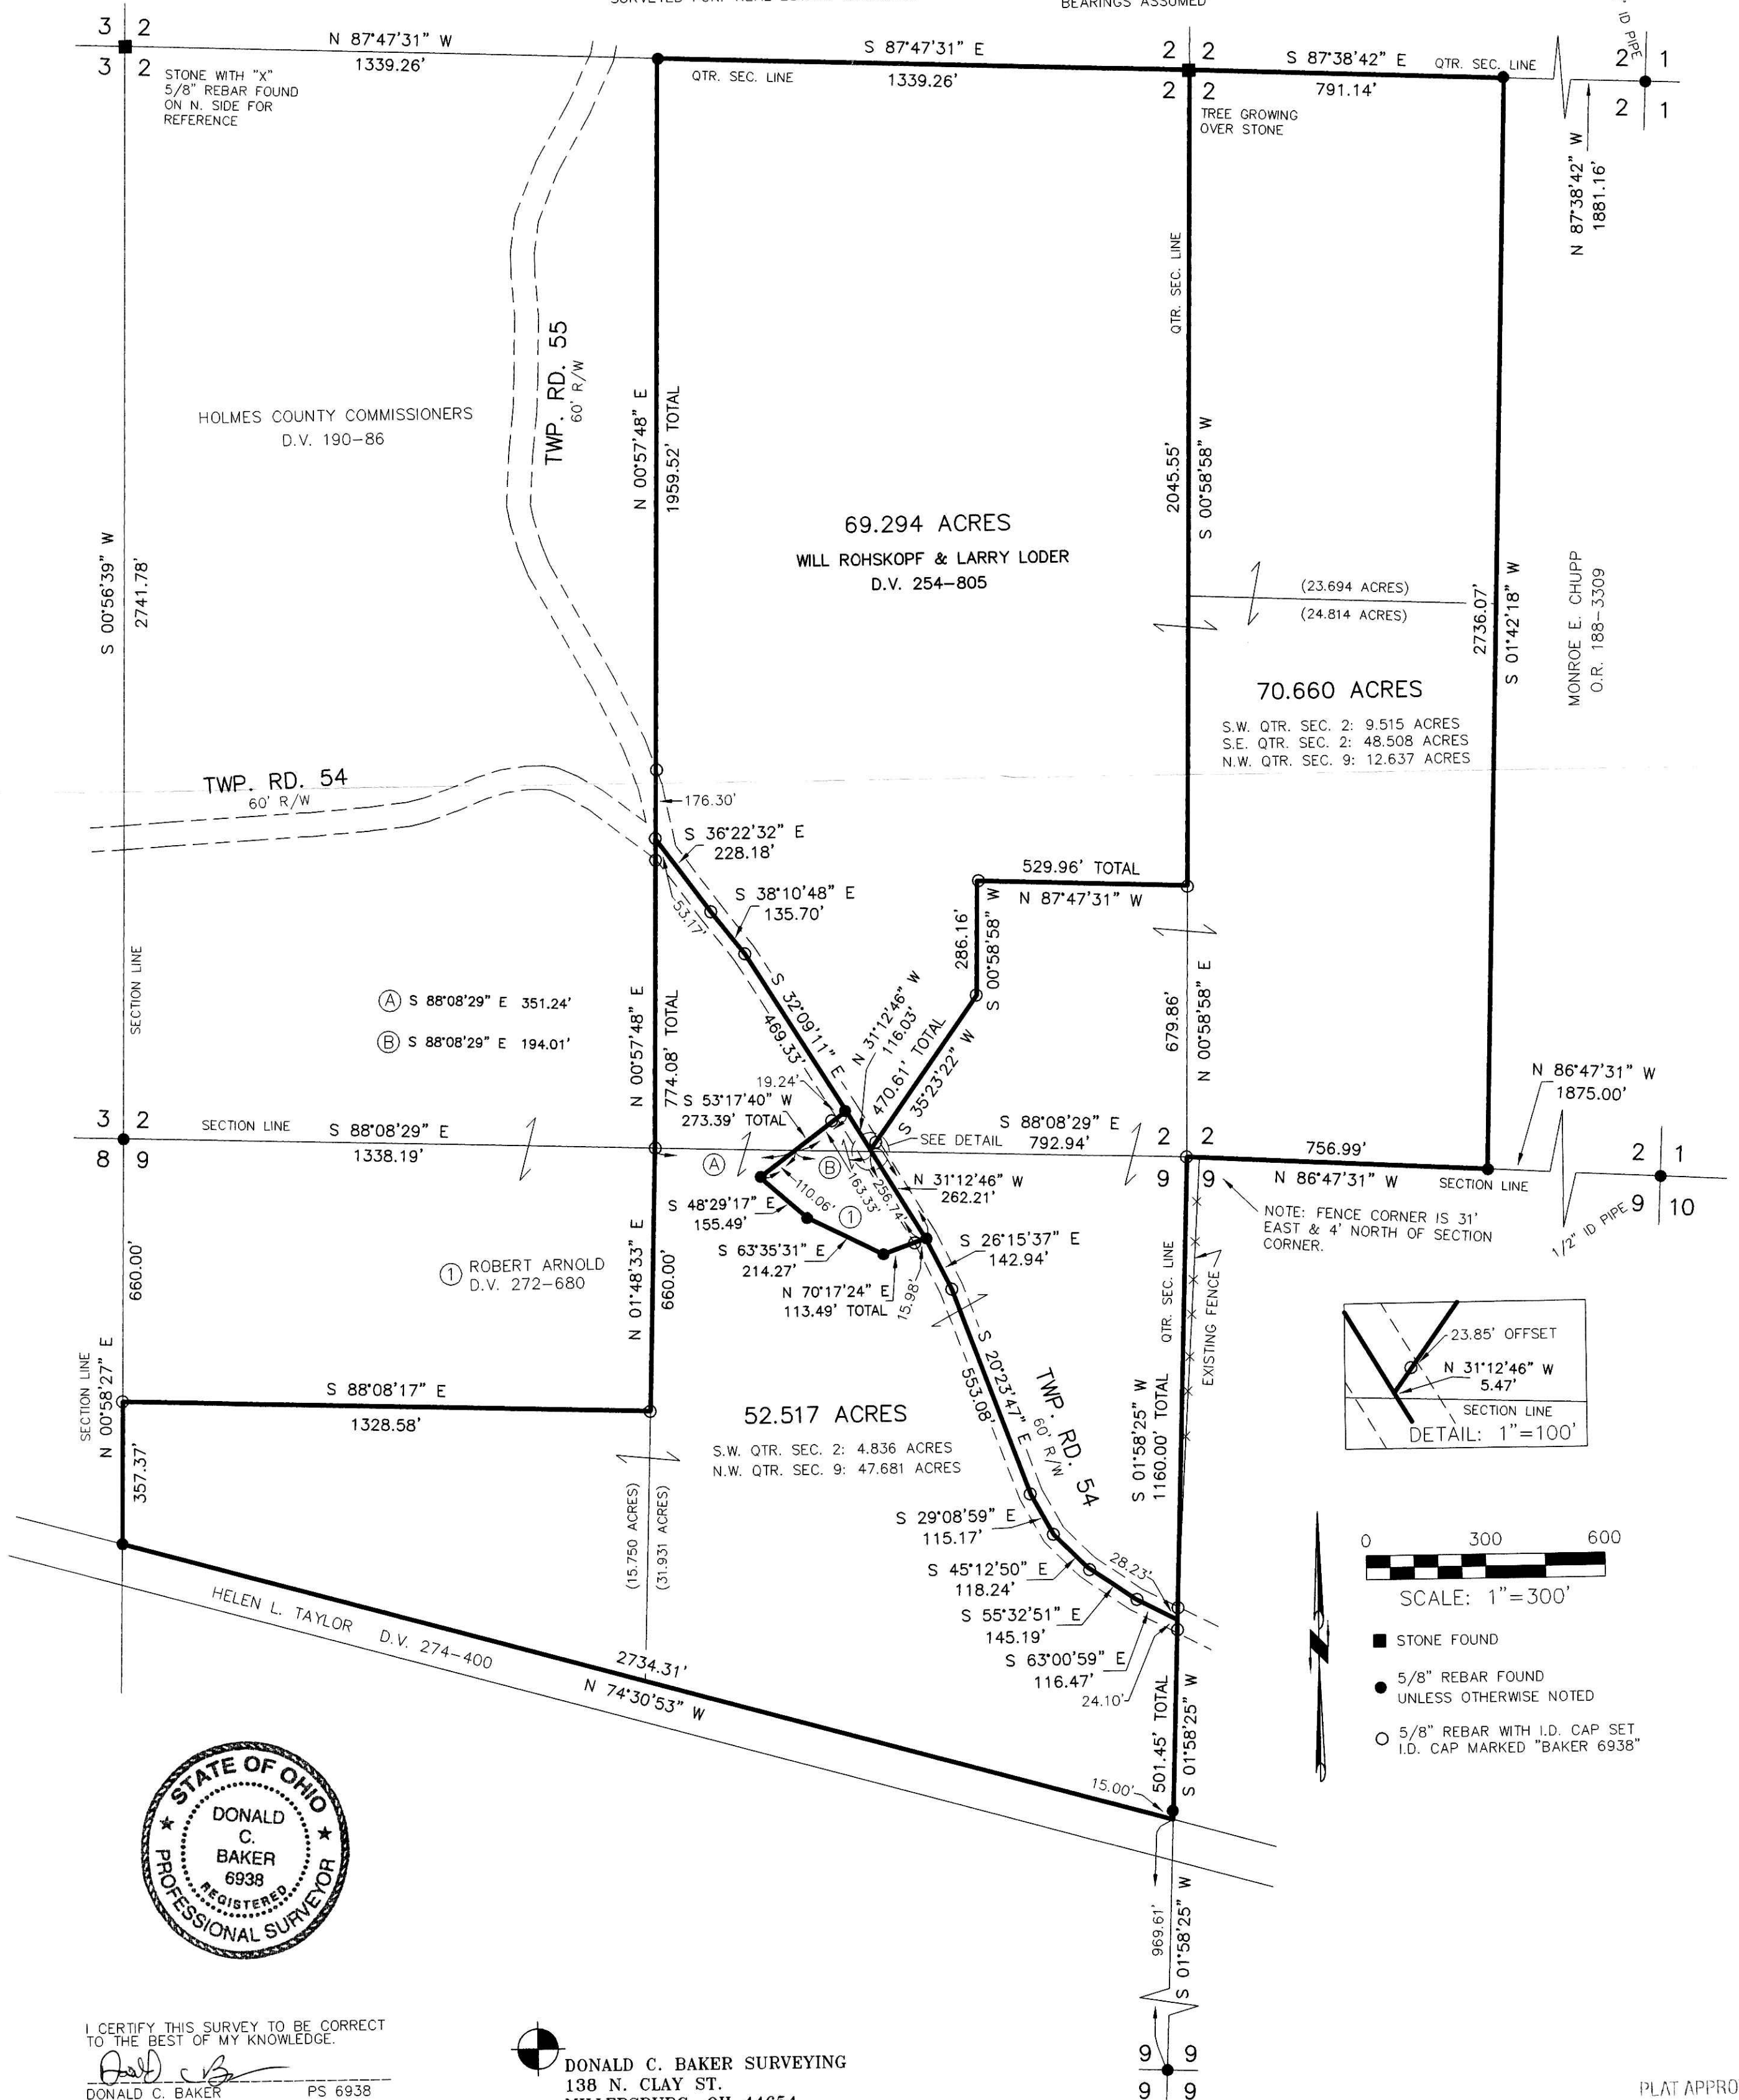

I CERTIFY THIS SURVEY TO BE CORRECT
 TO THE BEST OF MY KNOWLEDGE.
 DONALD C. BAKER PS 6938
 DATE: NOV. 15, 2006
 FDB\ALG-AEG
 File Name: WORK\S-674-06\ERZ

DONALD C. BAKER SURVEYING
 138 N. CLAY ST.
 MILLERSBURG, OH 44654
 PH. 330-674-4788
 FAX: 330-674-6027

PLAT APPROVED

12/4/2006