

MECHANIC TOWNSHIP
 S.E. QTR. SECTION 1
 T-8 N; R-7 W
 HOLMES COUNTY, OHIO

SURVEYED FOR: SAND RUN LEASING, LTD.

REFERENCES



DEED VOL. 249 PAGE 537
 DEED VOL. 262 PAGE 754
 DEED VOL. 278 PAGE 63

O.R. VOL. 130 PAGE 203
 O.R. VOL. 143 PAGE 563
 O.R. VOL. 178 PAGE 2114

PLAT VOL. 16 PAGE 737
 PLAT VOL. 18 PAGE 404
 PLAT VOL. 19 PAGE 658


BEARINGS FROM PLAT VOL. 18 PAGE 404

200700047775
 FRENCH RIDGE
 TITLE
 MILLERSBURG OH

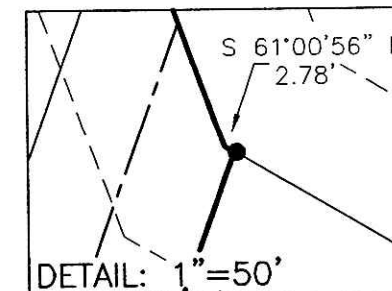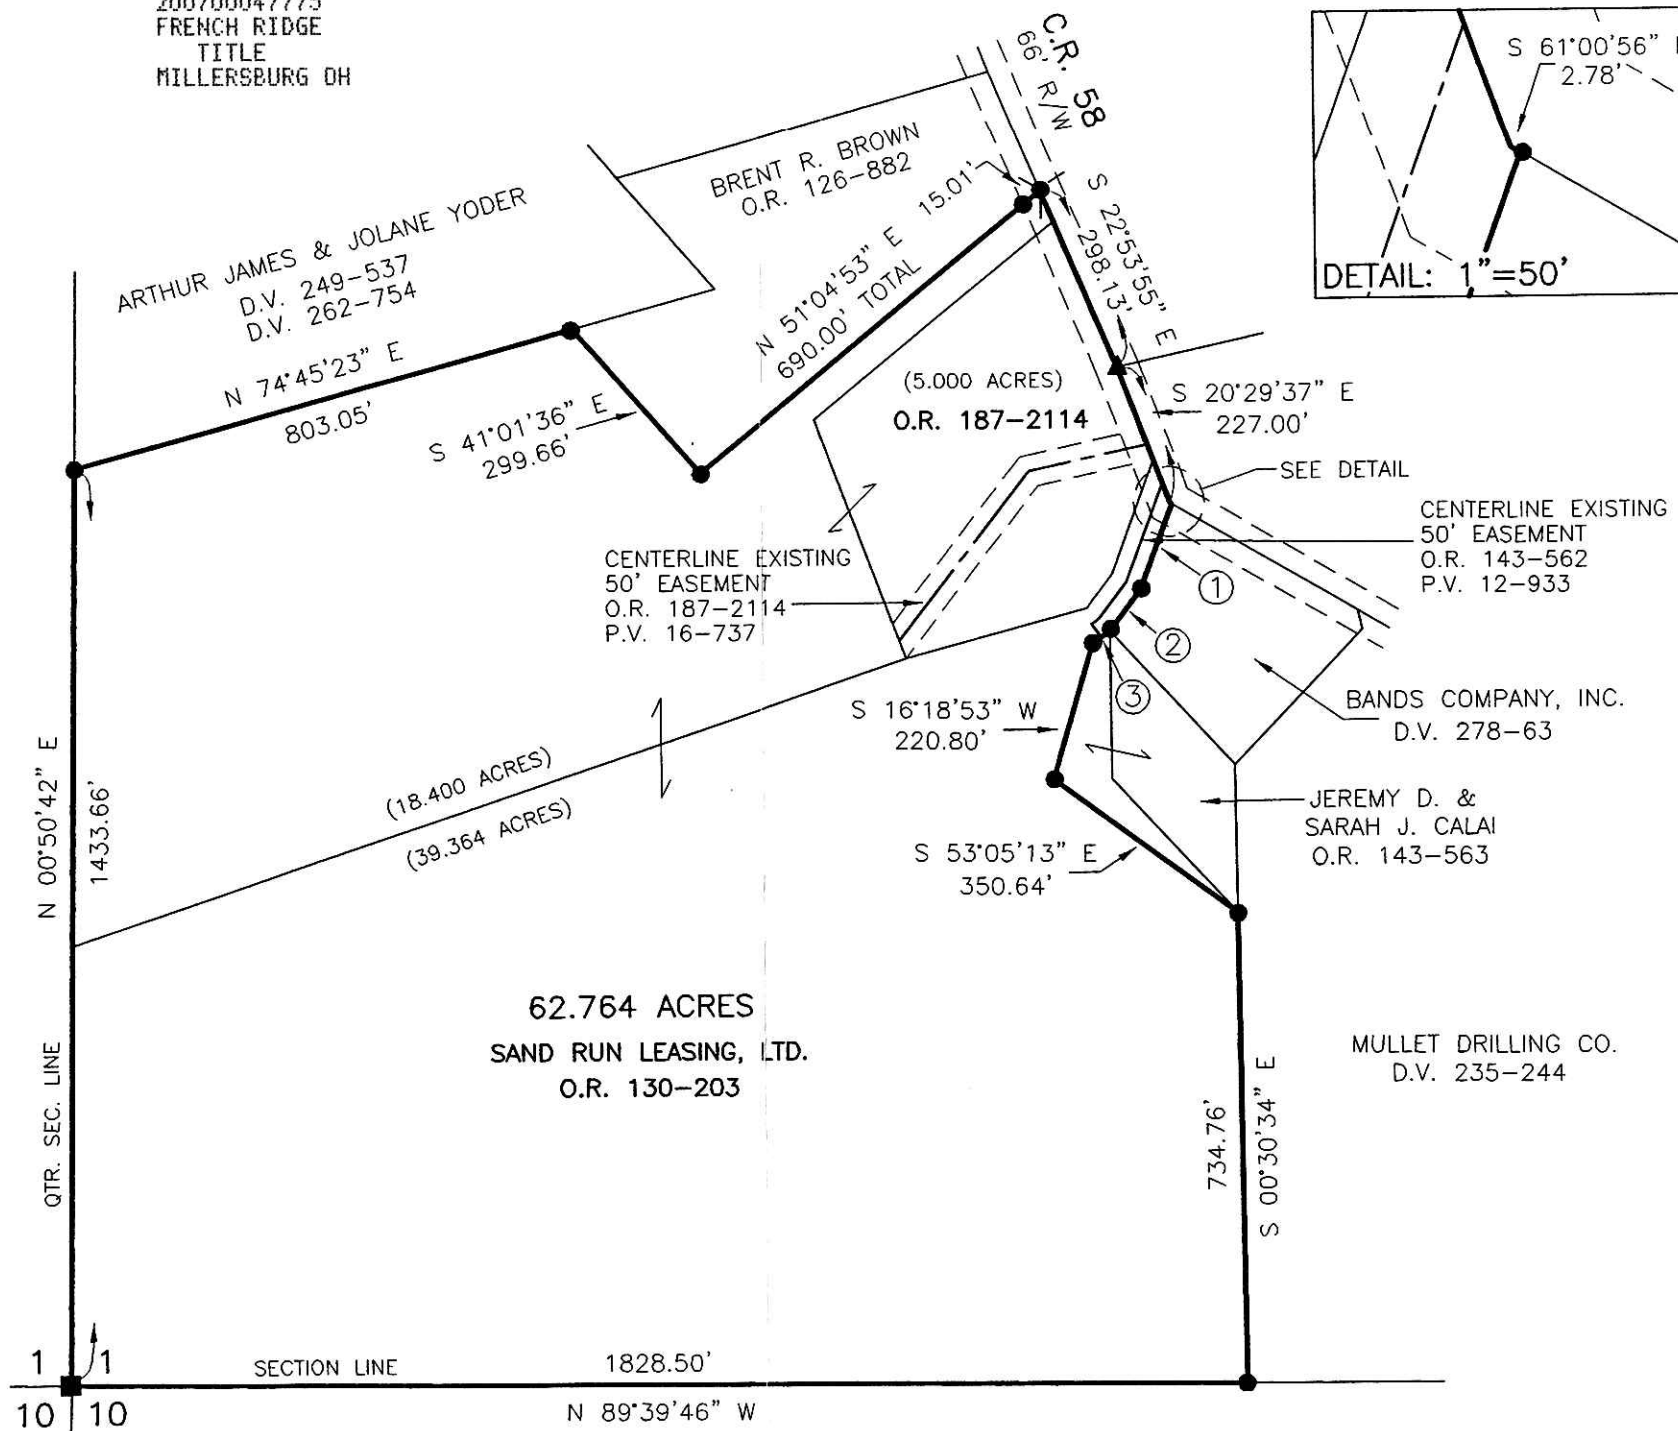

200700047775
 Filed for Record in
 HOLMES COUNTY, OH
 SALLY MILLER
 01-16-2007 At 11:02 am.
 SMALL PLAT 40.00
 OR Book 19 Page 914 - 914
 OR 194p 1015

- ① S 20°15'16" W 141.58'
- ② S 36°46'19" W 81.02'
- ③ S 53°47'39" W 32.57'

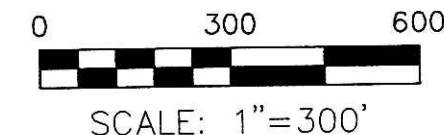

- STONE FOUND
- P.K. NAIL FOUND
- ▲ R.R. SPIKE FOUND
- 5/8" REBAR FOUND



I CERTIFY THIS SURVEY TO BE CORRECT
 TO THE BEST OF MY KNOWLEDGE.

Donald C. Baker
 DONALD C. BAKER P.S. 6938


DATE: JULY 5, 2006
 ERZ
 FILE NAME: WORK3\S-504-06\ERZ

PLAT APPROVED

1/9/2007 DCB

Instrument 200700047775 OR Book Page 19 914

VOL 0019 Page 014

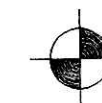

DONALD C. BAKER SURVEYING
 138 N. CLAY STREET
 MILLERSBURG, OHIO 44654
 PH. 330-674-4788
 FAX 330-674-6027