

0 50 100



SCALE: 1"=50'

- 5/8" REBAR FOUND UNLESS OTHERWISE NOTED
- ▲ R.R. SPIKE FOUND
- 5/8" REBAR WITH I.D. CAP SET I.D. CAP MARKED "BAKER 6938"

BERLIN TOWNSHIP
 N.E. QTR. SECTION 15
 T-9 N; R-5 W
 HOLMES COUNTY, OHIO

SURVEYED FOR: JOHN MILLER


200700048049
 Filed for Record in
 HOLMES COUNTY, OH
 SALLY MILLER
 01-30-2007 At 02:27 pm.
 SMALL PLAT 40.00
 DR Book 19 Page 928 - 928
 ORV 194 page 1986

200700048049
 CRITCHFIELD...
 & JOHNSTON ATTYS
 MILLERSBURG OH

REFERENCES

- DEED VOL. 223 PAGE 562
- DEED VOL. 235 PAGE 81
- PLAT VOL. 10 PAGE 734
- BEARINGS FROM PLAT VOL 10 PAGE 734

JOHN A. & KATIE MILLER
 D.V. 154-120
 D.V. 182-460
 D.V. 223-562

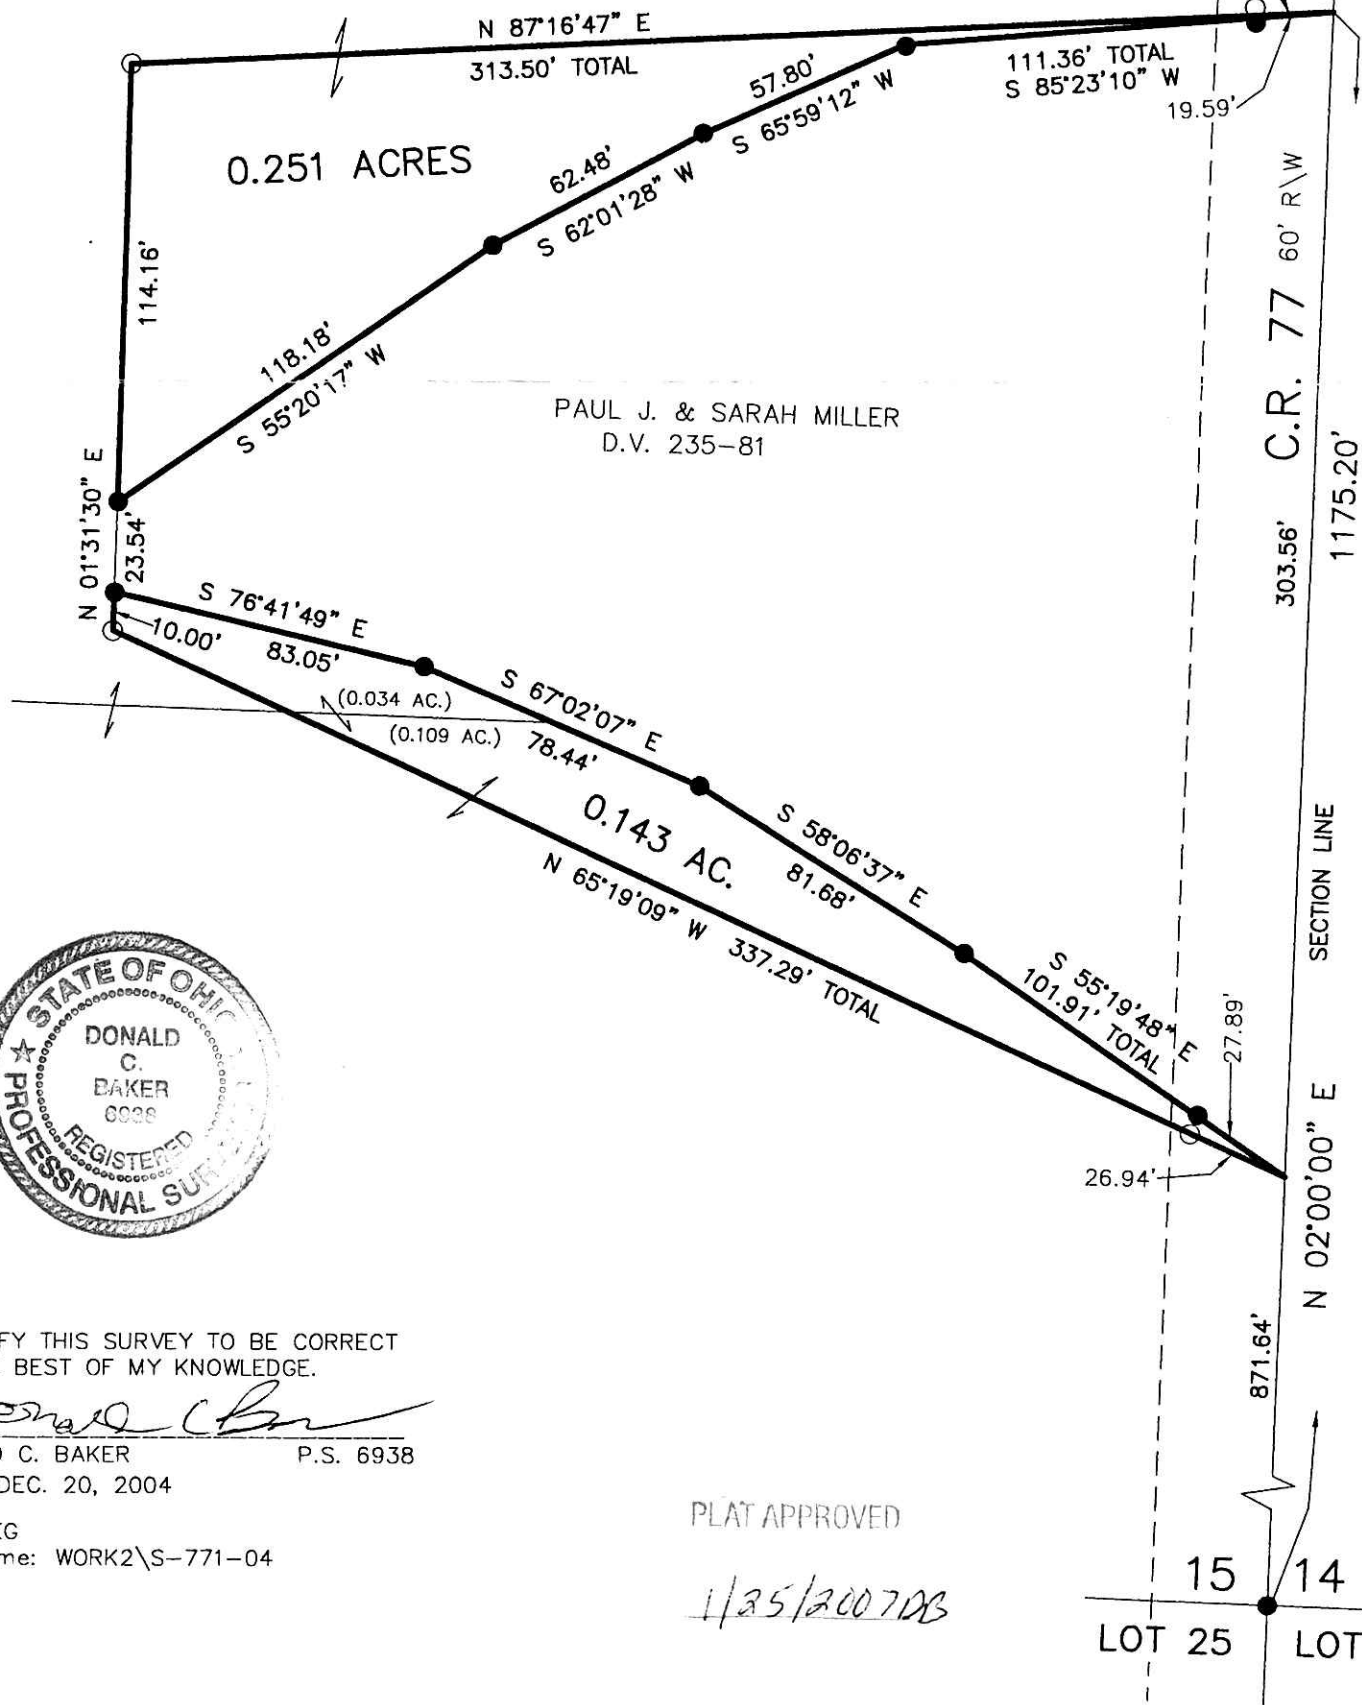

I CERTIFY THIS SURVEY TO BE CORRECT TO THE BEST OF MY KNOWLEDGE.

Donald C. Baker
 DONALD C. BAKER P.S. 6938
 DATE: DEC. 20, 2004

FDB/AEG
 File Name: WORK2\S-771-04

PLAT APPROVED

1/25/2007 DB



DONALD C. BAKER SURVEYING
 138 N. CLAY ST.
 MILLERSBURG, OHIO, 44654
 PH. 330-674-4788
 FAX. 330-674-6027