

KNOX TOWNSHIP  
FOURTH QTR. LOT 4  
T-9 N; R-9 W  
HOLMES COUNTY, OHIO

SURVEYED FOR: DELBERT & CALIHAN DIXON  
REFERENCES

- DEED VOL. 239 PAGE 213
- O.R. VOL. 181 PAGE 546
- PLAT VOL.6 PAGE 26
- PLAT VOL. 7 PAGE 315
- PLAT VOL. 7 PAGE 451
- PLAT VOL. 7 PAGE 808
- PLAT VOL. 9 PAGE 23
- PLAT VOL. 10 PAGE 418
- PLAT VOL. 17 PAGE 264
- PLAT VOL.19 PAGE 437
- PLAT VOL. 5 PAGE 121
- UNRECORDED PLAT BY RAY GASBARRE 9-17-64

BEARINGS FROM PLAT VOL. 19 PAGE 437




I CERTIFY THIS SURVEY TO BE CORRECT  
TO THE BEST OF MY KNOWLEDGE.

*JDD*  
JAMIE D. DARR P.S. 7755

DATE: DEC. 1, 2006

JDD\DD

FILE NAME: WORK3\S-CLI-06\JDD

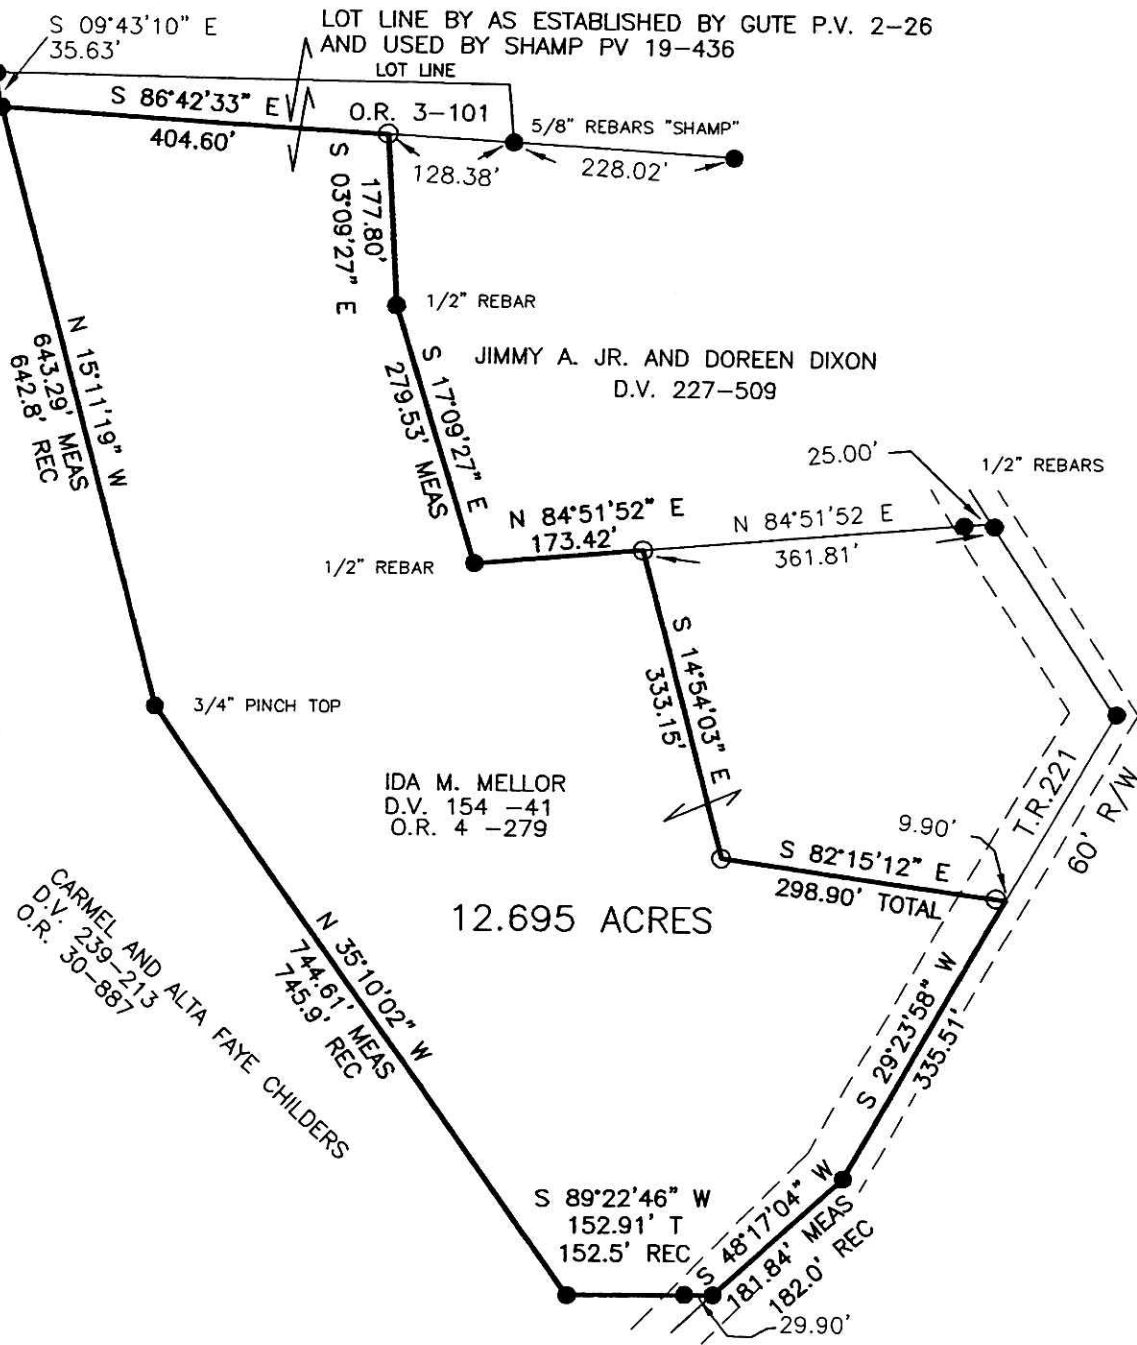

200700048129  
Filed for Record in  
HOLMES COUNTY, OH  
SALLY MILLER  
02-02-2007 At 11:38 am.  
SMALL PLAT 40.00  
OR Book 19 Page 931 - 931

OR 194p 2410  
OR 194p 2414

200700048129  
MILLER MAST  
& MASON ATTYS  
MILLERSBURG OH



SCALE: 1"=200'

- ▲ R.R. SPIKE FOUND
- 1/2" ID PIPE FOUND  
UNLESS OTHERWISE NOTED
- 5/8" REBAR SET WITH I.D. CAP  
I.D. CAP MARKED "BAKER 6938"



DONALD C. BAKER SURVEYING  
138 N. CLAY STREET  
MILLERSBURG, OHIO 44654  
PH. 330-674-4788  
FAX 330-674-6027

PLAT APPROVED

12/19/2006

VOL 0019 PAGE 931

Instrument  
200700048129 OR  
Book Page  
19 931