

CLARK TOWNSHIP
S.E. QTR. SECTION 13
T-8 N; R-5 W
HOLMES COUNTY, OHIO

SURVEYED FOR: JR. R. YODER

APPROVED FOR TRANSFER ONLY
NO SUBDIVISION PLAT REQUIRED
(O.R.C. 711.001 & 711.131)
Lot(s) not for building unless
approved by Board of Health.
HOLMES CO. PLANNING COMM.

By A Date 1/28/07


200700048181
ROBERT
RINFRET ATTY
MILLERSBURG OH

200700048181
Filed for Record in
HOLMES COUNTY, OH
SALLY MILLER
02-05-2007 At 03:01 pm.
SMALL PLAT 40.00
OR Book 19 Page 935 - 935

OR 194 p 2669
OR 194 p 2672

REFERENCES:

O.R. VOL. 184 PAGE 1878
PLAT VOL. 12 PAGE 596
PLAT VOL. 19 PAGE 536
BEARINGS FROM PLAT VOL. 19 PAGE 536

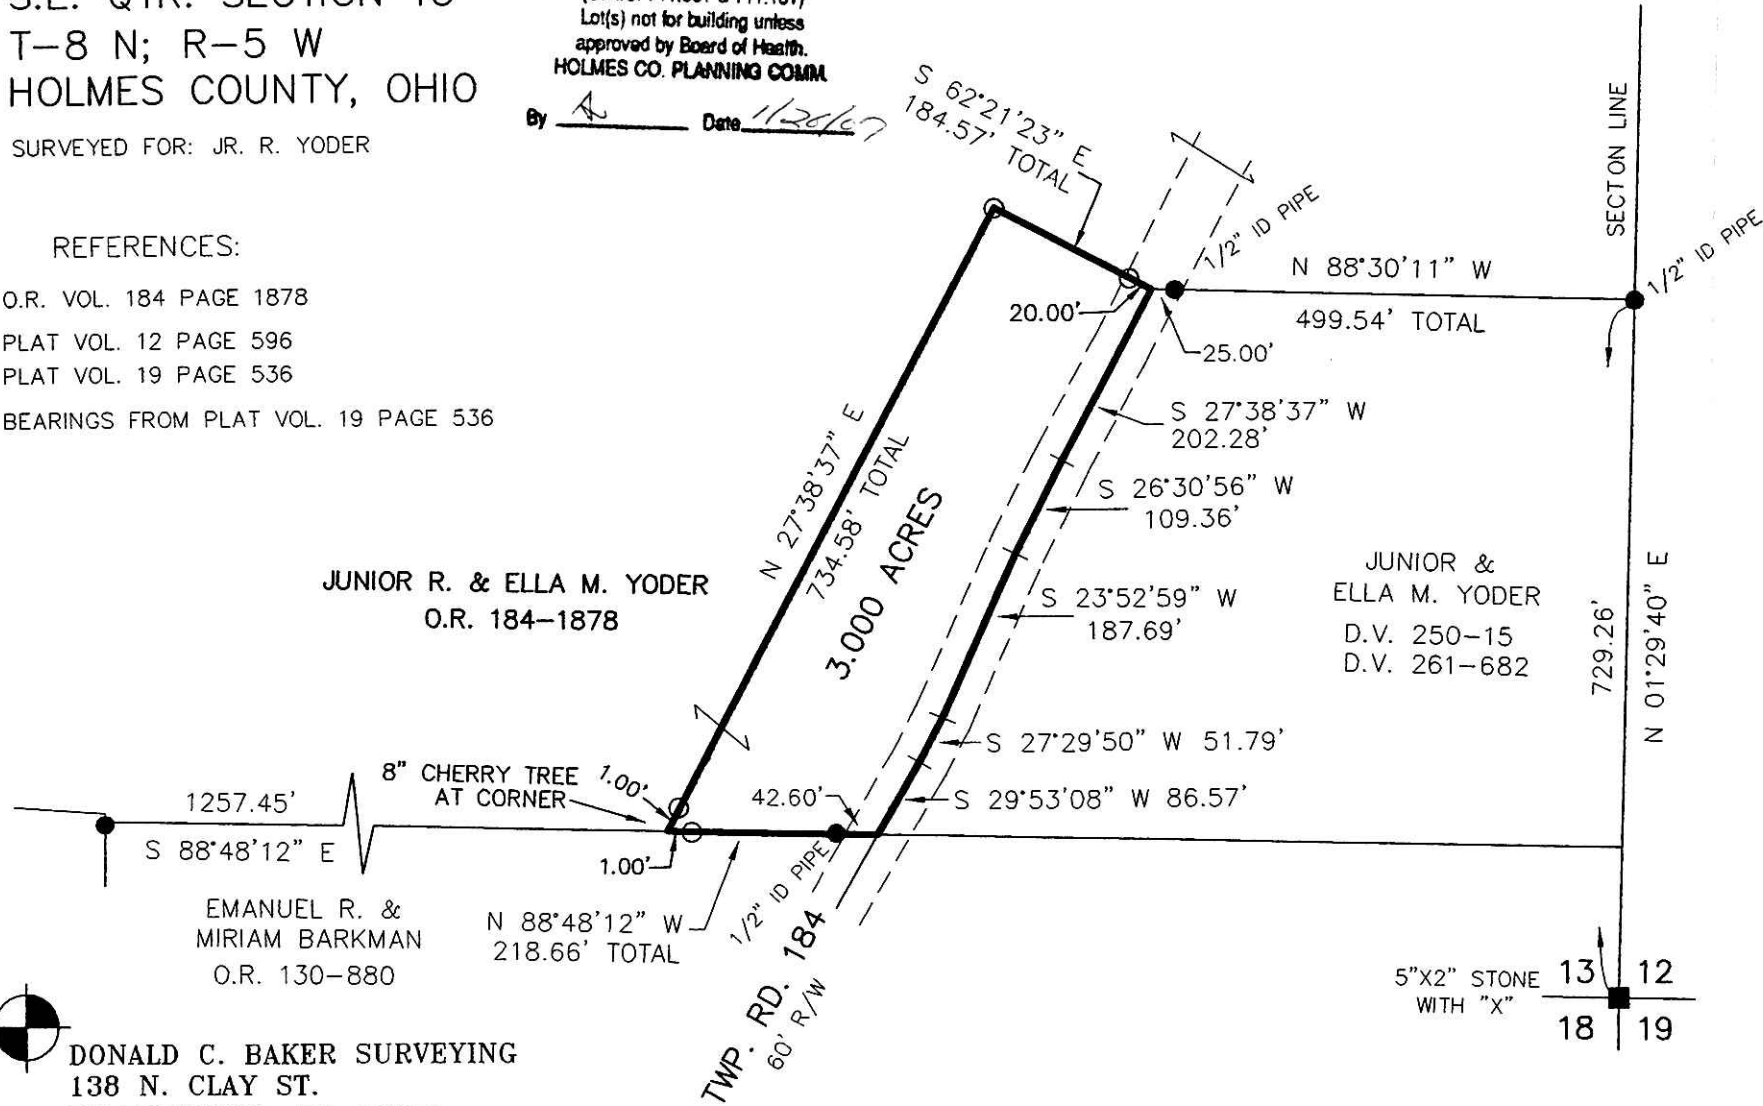

SCALE: 1"=200'

- STONE FOUND
- 5/8" REBAR FOUND UNLESS OTHERWISE NOTED
- 5/8" REBAR WITH I.D. CAP SET I.D. CAP MARKED "BAKER 6938"



I CERTIFY THIS SURVEY TO BE CORRECT TO THE BEST OF MY KNOWLEDGE.

Donald C. Baker

DONALD C. BAKER PS 6938

DATE: OCT. 9, 2006
REVISED: NOV. 14, 2006

ALG\AEG
File Name: WORK\S-682-06\ERZ

PLAT APPROVED

1/8/2006

VOL 0019 PAGE 935

Instrument 200700048181 OR Book 19 Page 935



DONALD C. BAKER SURVEYING
138 N. CLAY ST.
MILLERSBURG, OH 44654
PH. 330-674-4788
FAX: 330-674-6027