

BERLIN TOWNSHIP
 4TH. QTR., LOT 22
 T-9 N; R-6 W
 HOLMES COUNTY, OHIO

SURVEYED FOR: JOHN MILLER

200700048329
 HEARTLAND
 TITLE
 MILLERSBURG OH



200700048329
 Filed for Record in
 HOLMES COUNTY, OH
 SALLY MILLER
 02-12-2007 At 03:04 pm.
 SMALL PLAT 40.00
 OR Book 19 Page 937 - 937

OR 194p 3372

REFERENCES

- DEED VOL. 178 PAGE 741
- DEED VOL. 191 PAGE 148
- PLAT VOL. 18 PAGE 505
- BEARINGS FROM PLAT VOL 18 PAGE 505

Instrument Book Page
 200700048329 DR 19 937

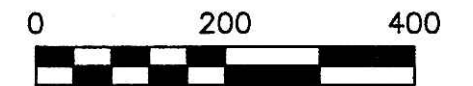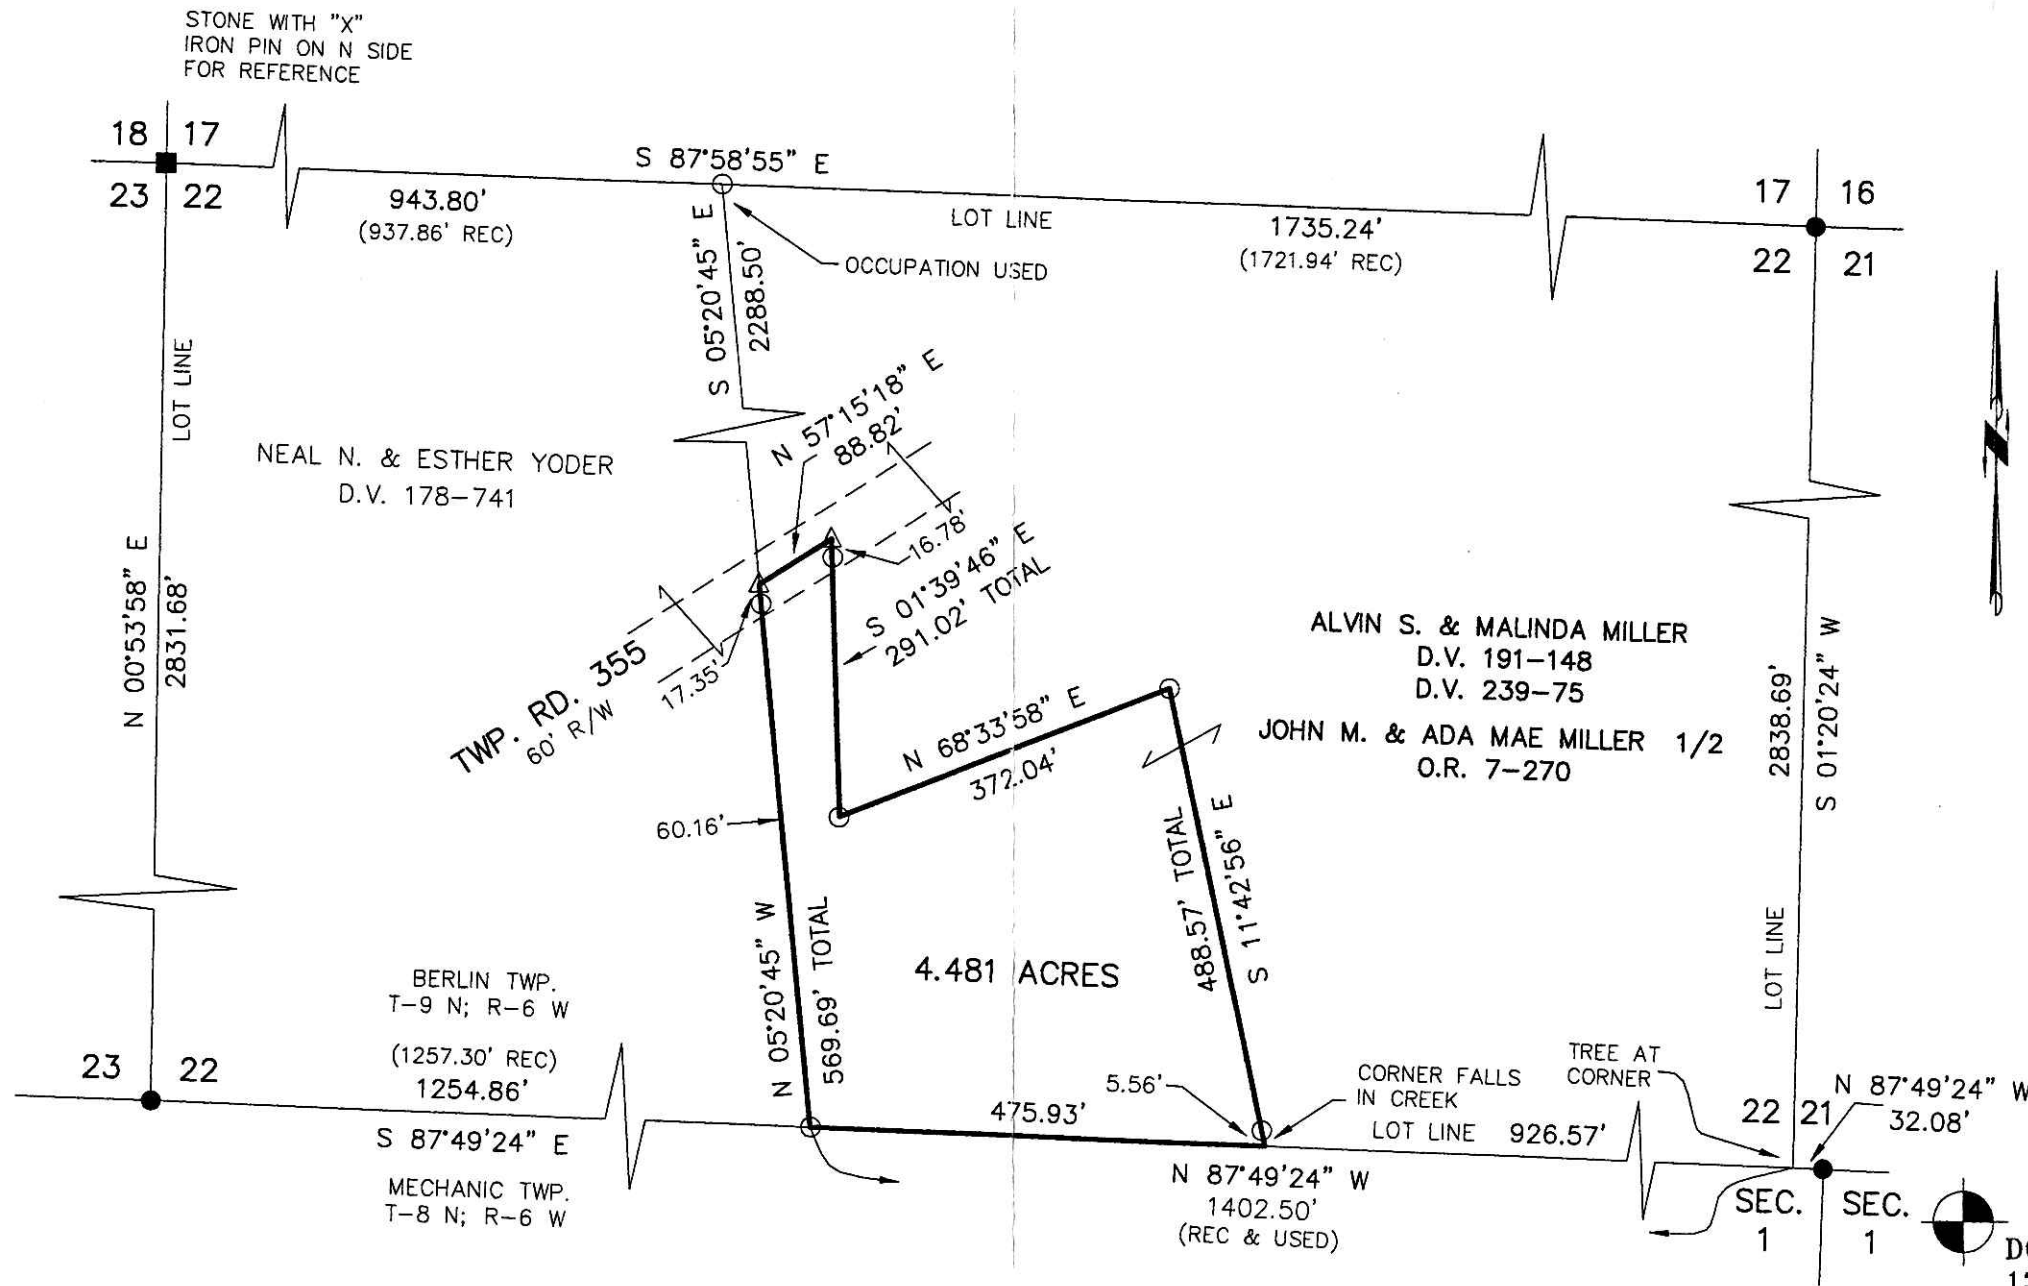

SCALE: 1"=200'

- STONE FOUND
- 5/8" REBAR FOUND
- △ R.R. SPIKE SET
- 5/8" REBAR WITH I.D. CAP SET
 I.D. CAP MARKED "BAKER 6938"

APPROVED FOR TRANSFER ONLY
 NO SUBDIVISION PLAT REQUIRED
 (O.R.C. 711.001 & 711.131)
 Lot(s) not for building unless
 approved by Board of Health.
 HOLMES CO. PLANNING COMM.

By DB Date 11/9/06

PLAT APPROVED

1/4/2007 DB

DONALD C. BAKER SURVEYING
 138 N. CLAY ST.
 MILLERSBURG, OHIO, 44654
 PH. 330-674-4788
 FAX. 330-674-6027

I CERTIFY THIS SURVEY TO BE CORRECT
 TO THE BEST OF MY KNOWLEDGE.

Donald C. Baker
 DONALD C. BAKER P.S. 6938
 DATE: OCT. 5, 2006

FDB\ALG
 File Name: WORK2\S-673-06\ERZ

VOL 0019 PAGE 937