


200700048418
PAUL MILLER LAW OFFICE
MILLERSBURG OH 44654

200700048418
Filed for Record in
HOLMES COUNTY, OH
SALLY MILLER
02-20-2007 At 01:08 pm.
SMALL PLAT 40.00
OR Book 19 Page 942 - 942
ORV 195 page 283

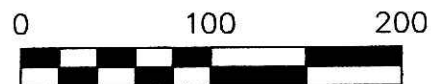


SCALE: 1"=100'

- STONE FOUND
- ▲ R.R. SPIKE FOUND
- 5/8" REBAR FOUND
- UNLESS OTHERWISE NOTED
- 5/8" REBAR SET WITH I.D. CAP
- I.D. CAP MARKED "BAKER 6938"

CLARK TOWNSHIP
N.E. & S.E. QTRS. SECTION 6
N.W. QTR. SECTION 7
T-8 N; R-5 W
HOLMES COUNTY, OHIO

REFERENCES

- DEED VOL. 208 PAGE 268
- O.R. VOL. 5 PAGE 861
- O.R. VOL. 13 PAGE 401
- O.R. VOL. 41 PAGE 110
- PLAT VOL. 16 PAGES 756 & 897
- PLAT VOL. 17 PAGES 287 & 429
- BEARINGS FROM PLAT VOL. 17 PAGE 287

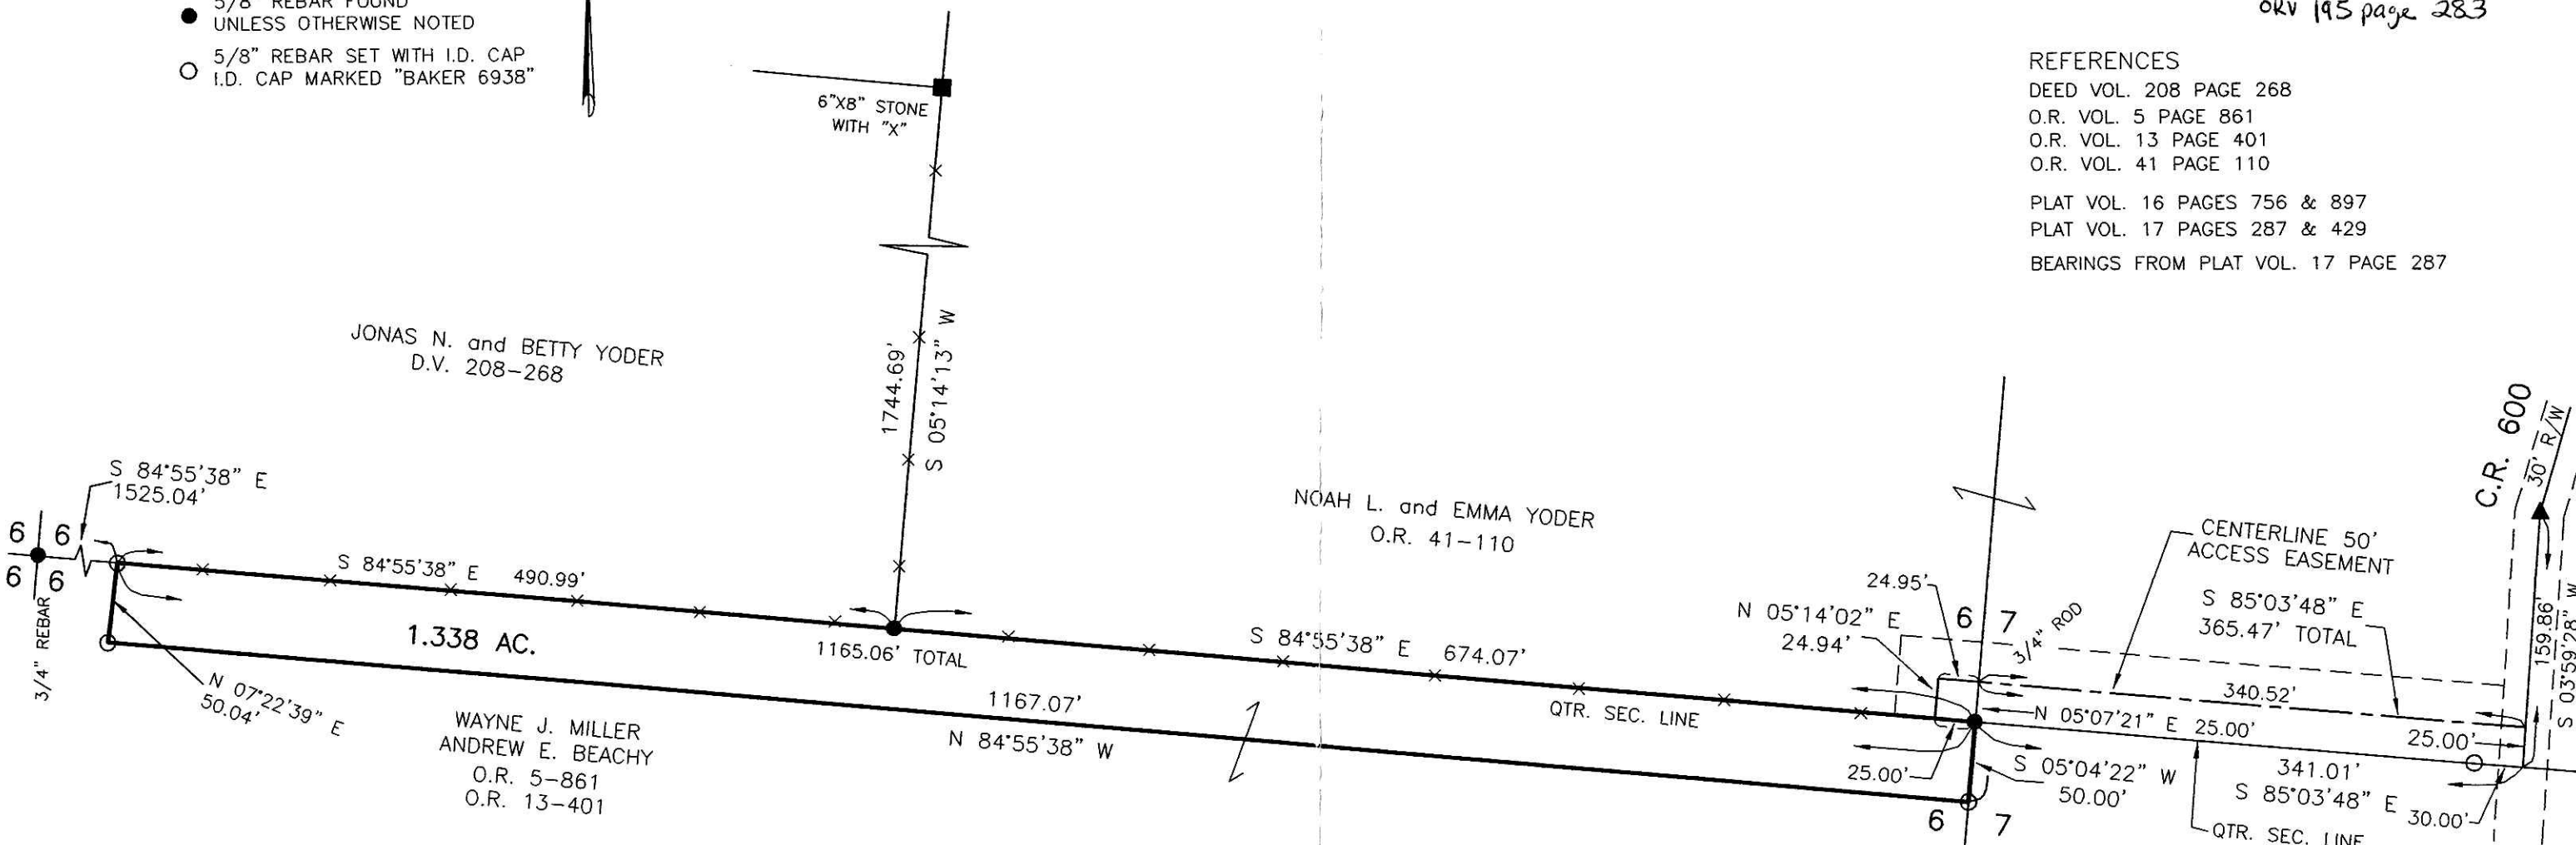

JONAS N. and BETTY YODER
D.V. 208-268

NOAH L. and EMMA YODER
O.R. 41-110

WAYNE J. MILLER
ANDREW E. BEACHY
O.R. 5-861
O.R. 13-401

I CERTIFY THIS SURVEY TO BE CORRECT
TO THE BEST OF MY KNOWLEDGE.

JAMIE D. DARR P.S. 7755
DATE: JAN. 17, 2007
JDD/AEG
FILE NAME: WORK3\S-831-06




APPROVED FOR TRANSFER ONLY
NO SUBDIVISION PLAT REQUIRED
(O.R.C. 711.001 & 711.131)
Lot(s) not for building unless
approved by Board of Health.
HOLMES CO. PLANNING COMM.

By *[Signature]* Date 1/31/07

PLAT APPROVED

1/26/2007 DB

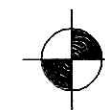

DONALD C. BAKER SURVEYING
138 N. CLAY STREET
MILLERSBURG, OHIO 44654
PH. 330-674-4788
FAX 330-674-6027

104
00191912