

KILLBUCK TOWNSHIP
S.W. QTR. SECTION 16
T-8 N, R-7 W
S.E. QTR. SECTION 20
T-8 N; R-8 W
HOLMES COUNTY, OHIO
SURVEYED FOR: JUNIOR CARPENTAR

REFERENCES


DEED VOL. 230 PAGES 507 & 510
DEED VOL. 273 PAGE 482
BEARINGS FROM
PLAT VOL. 18 PAGE 538
PLAT VOL. 2 PAGE 313
PLAT VOL. 13 PAGE 190
PLAT VOL. 14 PAGE 374
PLAT VOL. 15 PAGE 18
PLAT VOL. 17 PAGE 293
PLAT VOL. 18 PAGE 538



SCALE: 1"=200'

- 5/8" REBAR FOUND UNLESS OTHERWISE NOTED
- ▲ R.R. SPIKE FOUND
- 5/8" REBAR WITH I.D. CAP SET I.D. CAP MARKED "BAKER 6938"

200700048451
Filed for Record in
HOLMES COUNTY, OH
SALLY MILLER
02-22-2007 At 09:43 am.
SMALL PLAT 40.00
OR Book 19 Page 945 - 945
ORV 195 page 417

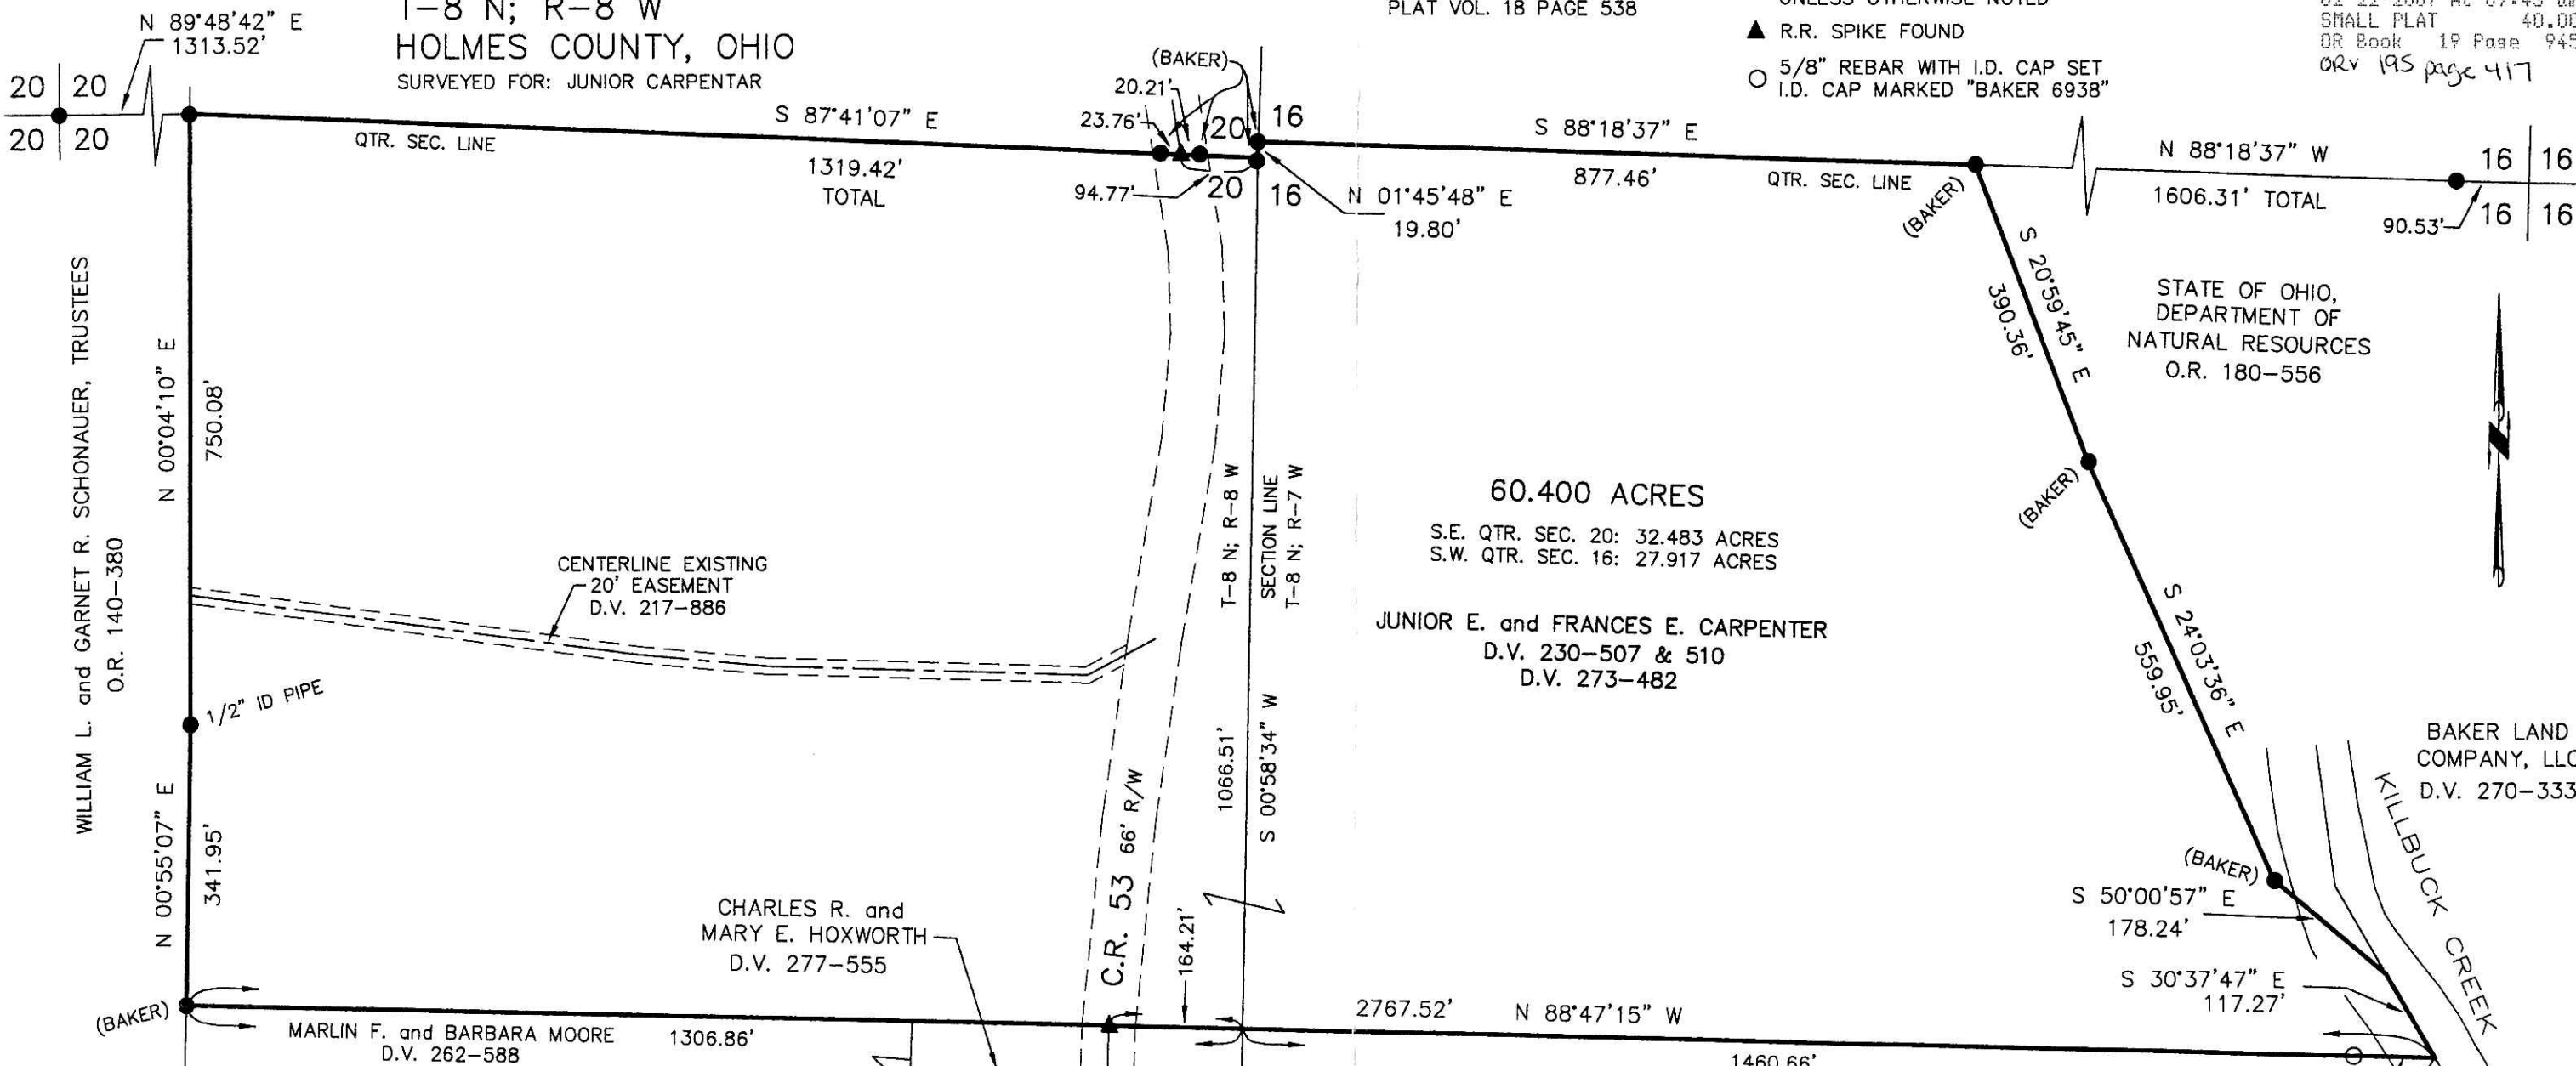

Vol 0019:10:917

WILLIAM L. and GARNET R. SCHONAUER, TRUSTEES
O.R. 140-380

STATE OF OHIO,
DEPARTMENT OF
NATURAL RESOURCES
O.R. 180-556



I CERTIFY THIS SURVEY TO BE CORRECT TO THE BEST OF MY KNOWLEDGE.

Donald C. Baker
DONALD C. BAKER P.S. 6938
DATE: FEBRUARY 5, 2007

FDB\ALG
File Name: WORK2\S-45-07\MLD-ERZ



PLAT APPROVED
2/16/2007 DB

DONALD C. BAKER SURVEYING
138 N. CLAY ST.
MILLERSBURG, OHIO, 44654
PH. 330-674-4788
FAX. 330-674-6027
200700048451
ROBERT RINFRET ATTY
MILLERSBURG OH