

VOL 0019 PAGE 947

CLARK TOWNSHIP
S.E. QTR. SECTION 3
T-8 N; R-5 W
HOLMES COUNTY, OHIO

200700048469
Filed for Record in
HOLMES COUNTY, OH
SALLY MILLER
02-22-2007 At 03:32 pm.
SMALL PLAT 40.00
DR Book 19 Page 947 - 947
ORV 195 page 488

SURVEYED FOR ROY HERSHBERGER

JACOB M. and ESTHER SHETLER
D.V. 263-903

REFERENCES

DEED VOL. 263 PAGE 903
DEED VOL. 226 PAGE 181

O.R. VOL. 2 PAGE 425
O.R. VOL. 26 PAGE 407

PLAT VOL. 11 PAGE 27
PLAT VOL. 15 PAGE 89
PLAT VOL. 17 PAGE 5

BEARINGS FROM PLAT VOL. 11 PAGE 27

ROY J. and ADA
HERSHBERGER
O.R. 2-425

ATLEE N. and
ALMA M. YODER
D.V. 226-181




0 100 200



SCALE: 1"=100'

- STONE FOUND
- 5/8" REBAR FOUND UNLESS OTHERWISE NOTED
- 5/8" REBAR SET WITH I.D. CAP I.D. CAP MARKED "BAKER 6938"

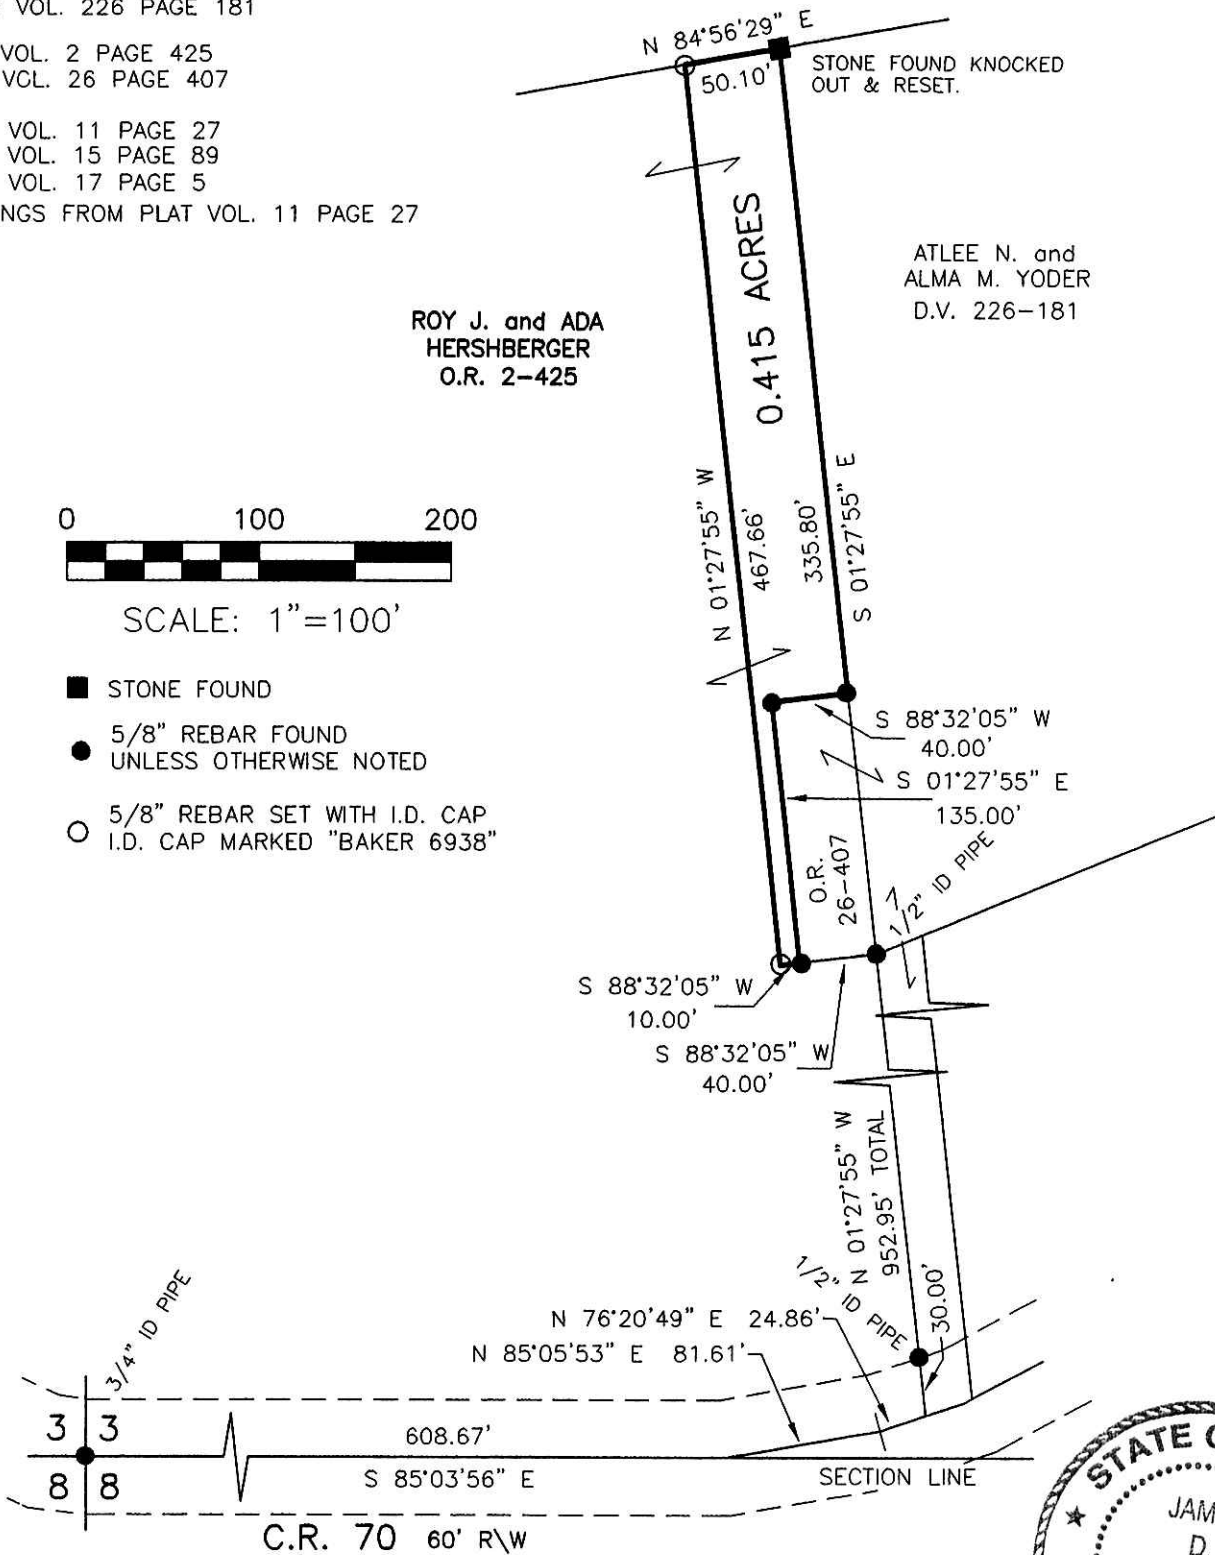

PLAT APPROVED

2/7/2007 DS

I CERTIFY THIS SURVEY TO BE CORRECT TO THE BEST OF MY KNOWLEDGE.

JAMIE D. DARR P.S. 7755

DATE: JAN. 15, 2007
JDD\ERZ\KES
FILE NAME: WORK3\S-785-06\ERZ



DONALD C. BAKER SURVEYING
138 N. CLAY STREET
MILLERSBURG, OHIO 44654
PH. 330-674-4788
FAX 330-674-6027

200700048469
MILLER, HAST & MASON ATTY
MILLERSBURG, OH