

SCALE: 1"=100'

- ▲ R.R. SPIKE FOUND
- 3/4" ROD FOUND UNLESS OTHERWISE NOTED
- 5/8" REBAR SET WITH I.D. CAP I.D. CAP MARKED "BAKER 6938"

REFERENCES

DEED VOL. 256 PAGE 606  
 O.R. VOL. 75 PAGE 448  
 O.R. VOL. 80 PAGE 871  
 O.R. VOL. 68 PAGE 726  
 O.R. VOL. 158-736  
 BEARINGS FROM PLAT VOL. 10 PAGE 31

MECHANIC TOWNSHIP  
 2ND. QTR., LOT 26  
 T-8 N; R-6 W


HARDY TOWNSHIP  
 S.E. QTR. FRACTIONAL SECTION 25  
 T-9 N; R-6 W  
 HOLMES COUNTY, OHIO

SURVEYED FOR: MOSSOR BROTHERS

200700048849  
 SAMUEL M  
 STEIMEL ATTY  
 MILLERSBURG OH

200700048849  
 Filed for Record in  
 HOLMES COUNTY, OH  
 SALLY MILLER  
 03-15-2007 At 02:09 pm.  
 SMALL PLAT 40.00  
 OR Book 19 Page 968 - 968  
 OR 195 p 1968  
 OR 195 p 1972  
 OR 195 p 1976

MATTHEW R. AND  
 AMY B. ROWE  
 O.R. 158-736

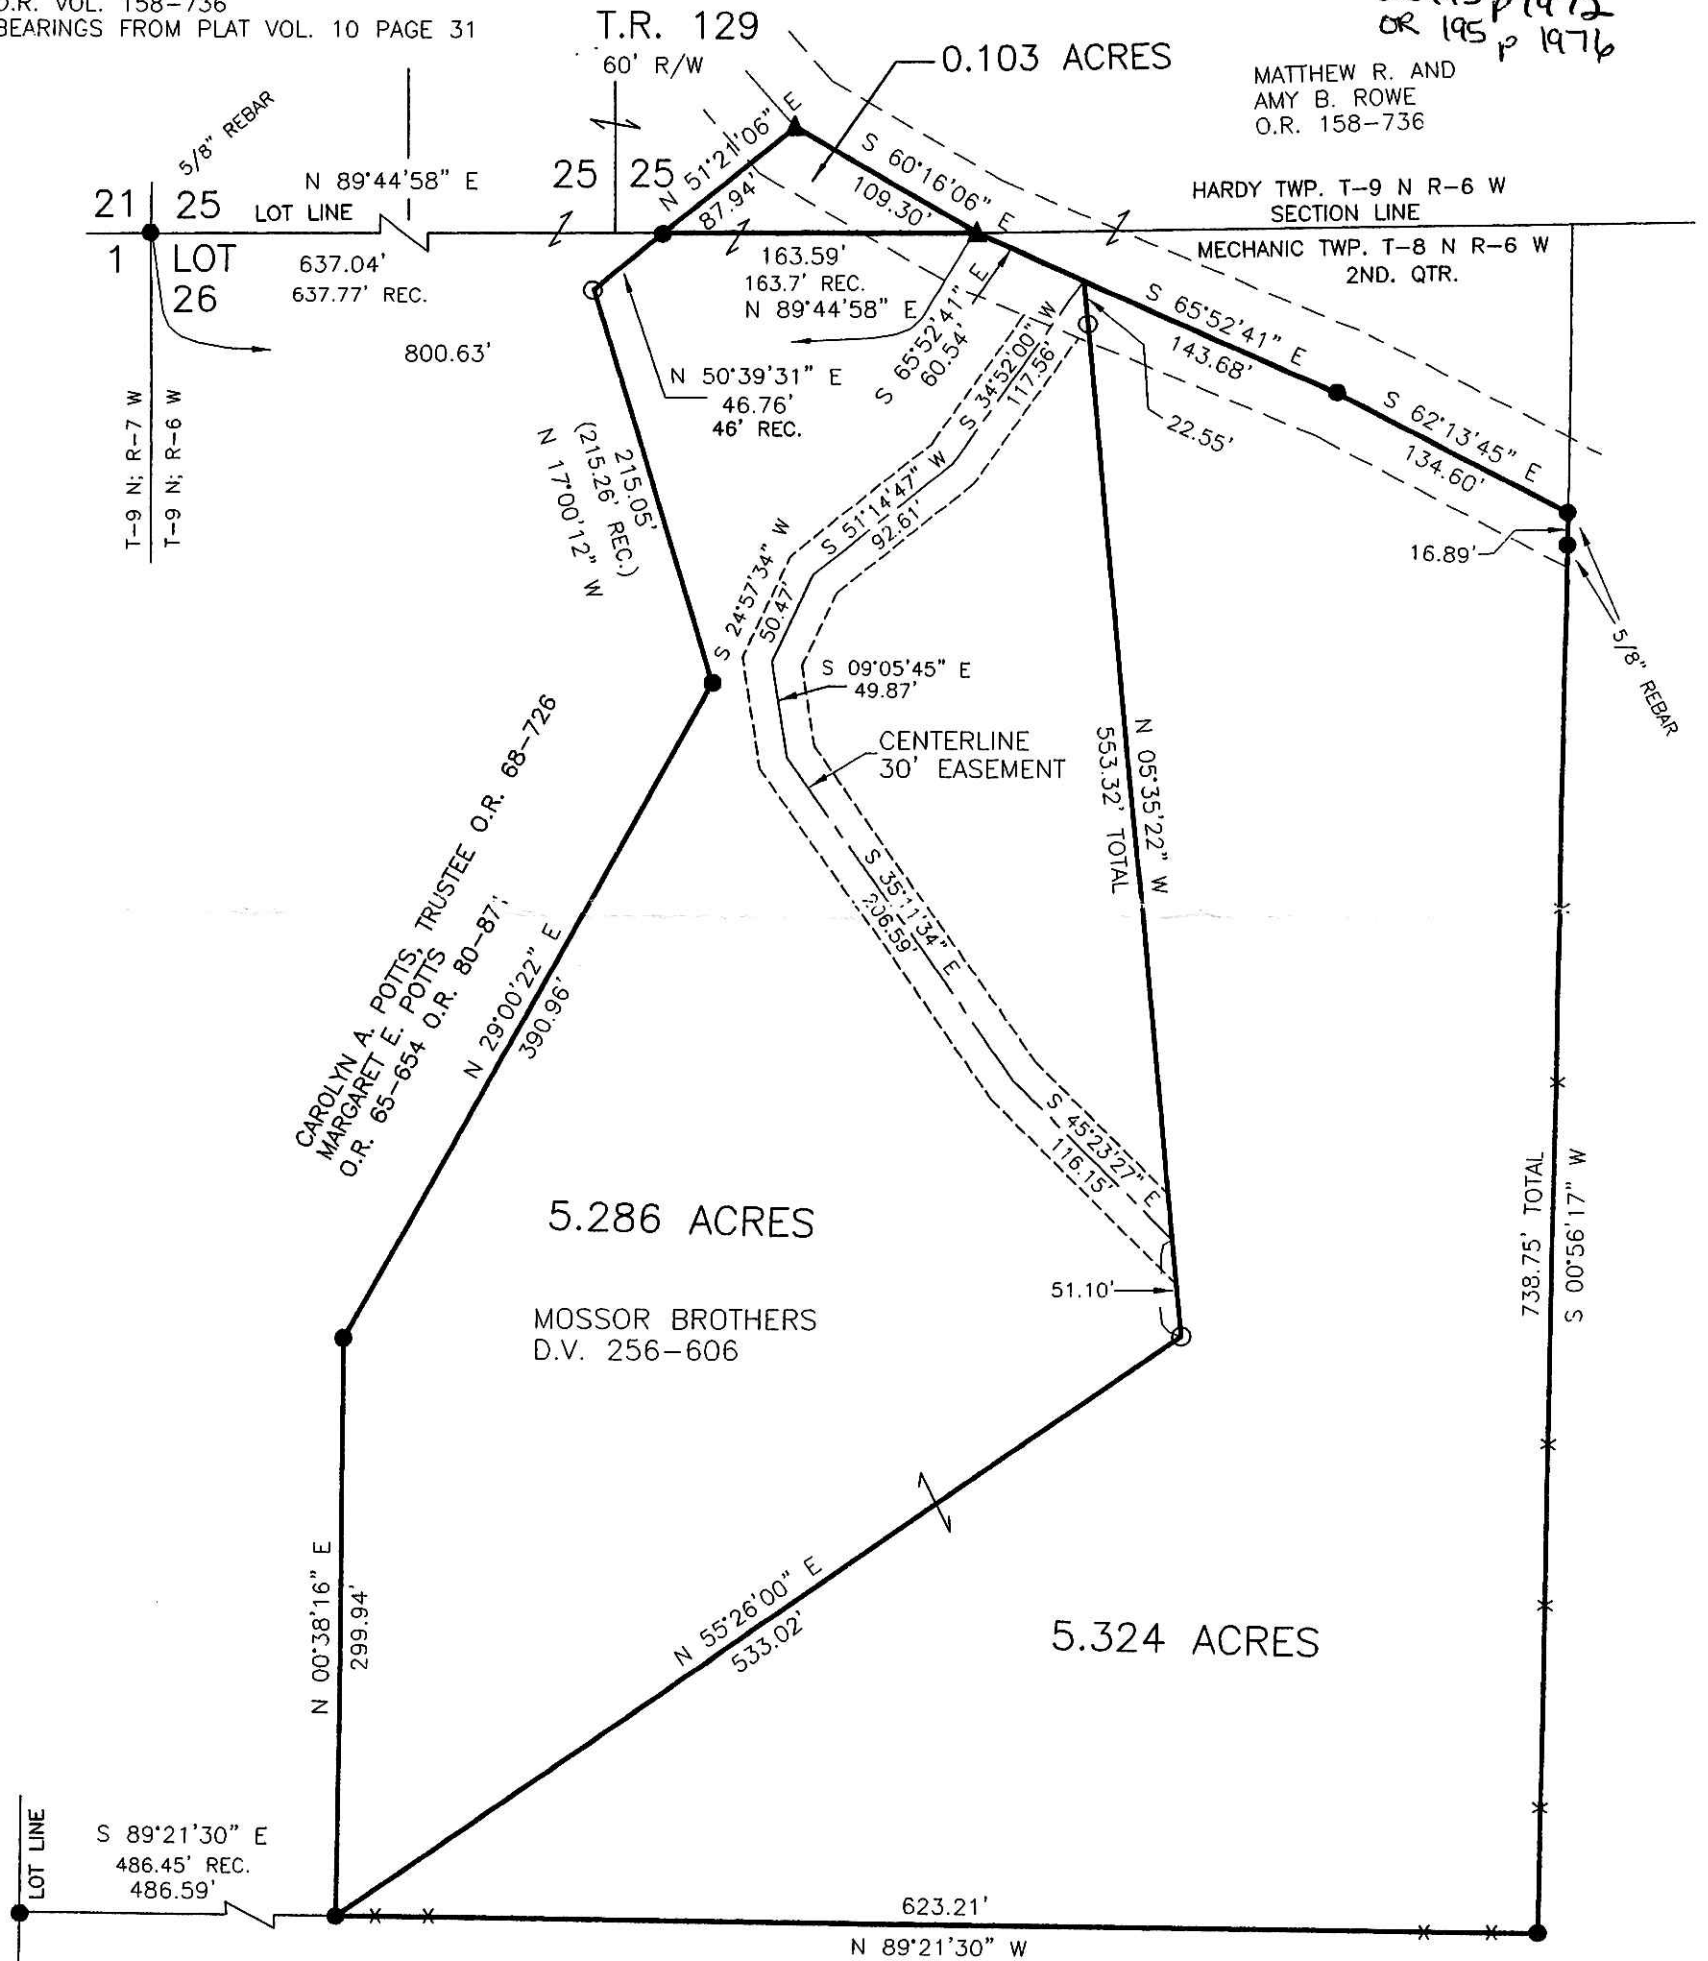

BEN W. AND ARIE S. COBLENTZ  
 O.R. 75-448



PLAT APPROVED

2/26/2007

I CERTIFY THIS SURVEY TO BE CORRECT  
 TO THE BEST OF MY KNOWLEDGE.

JAMIE D. DARR P.S. 7755  
 DATE: DECEMBER 1, 2006  
 JDD/ERZ  
 FILE NAME: WORK3\S-795-06\MLD



DONALD C. BAKER SURVEYING  
 138 N. CLAY STREET  
 MILLERSBURG, OHIO 44654  
 PH. 330-674-4788  
 FAX 330-674-6027