


PAINT TOWNSHIP  
 4TH. QTR., LOT 32  
 T-10 N; R-5 W  
 HOLMES COUNTY, OHIO

SURVEYED FOR: PAUL SWARTZENTRUBER

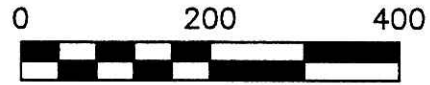


SCALE: 1"=200'

- 5/8" REBAR FOUND UNLESS OTHERWISE NOTED
- 5/8" REBAR WITH I.D. CAP SET I.D. CAP MARKED "BAKER 6938"

REFERENCES

- DEED VOL. 260 PAGE 973
- DEED VOL. 260 PAGE 971
- O.R. VOL. 178 PAGE 2411
- PLAT VOL 19 PAGE 326
- BEARINGS FROM PLAT VOL 19 PAGE 326

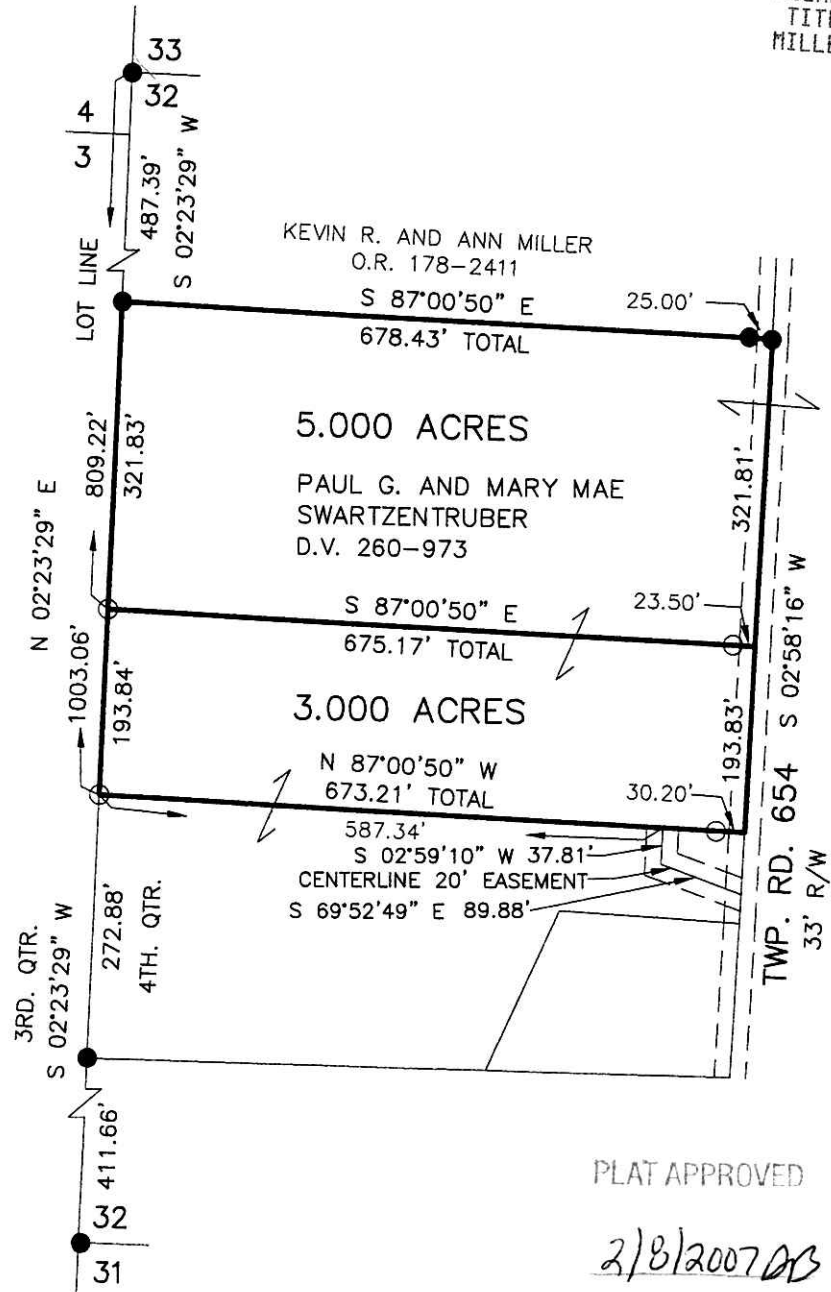

PLAT APPROVED

2/8/2007 DB

200700048888  
 HOLMES CTY  
 TITLE  
 MILLERSBURG OH

200700048888  
 Filed for Record in  
 HOLMES COUNTY, OH  
 SALLY MILLER  
 03-19-2007 At 10:09 am.  
 SMALL PLAT 40.00  
 DR Book 19 Page 969 - 969

OR 195 p 2102



I CERTIFY THIS SURVEY TO BE CORRECT TO THE BEST OF MY KNOWLEDGE.

*Donald C. Baker*  
 DONALD C. BAKER P.S. 6938  
 DATE: JAN. 24, 2007

KES\AEG  
 File Name: WORK2\S-19-07\MLD



DONALD C. BAKER SURVEYING  
 138 N. CLAY ST.  
 MILLERSBURG, OHIO, 44654  
 PH. 330-674-4788  
 FAX. 330-674-6027

VOL. 0019-PLAT 969

Instrument: 200700048888 OR 19 969 Book Page