

HARDY TOWNSHIP
1ST. QTR. LOT 27
T-9 N; R-7 W
HOLMES COUNTY, OHIO


SURVEYED FOR: BOB SCHMUCKER

REFERENCES

- DEED VOL. 114 PAGE 431
- DEED VOL. 181 PAGE 661
- DEED VOL. 216 PAGE 961
- DEED VOL. 135 PAGE 300
- DEED VOL. 257 PAGE 417
- O.R. VOL. 180 PAGE 2882
- PLAT VOL. 10 PAGE 6
- BEARINGS FROM PLAT VOL. 13 PAGE 171



DONALD C. BAKER SURVEYING
138 N. CLAY STREET
MILLERSBURG, OHIO 44654
PH. 330-674-4788
FAX 330-674-6027

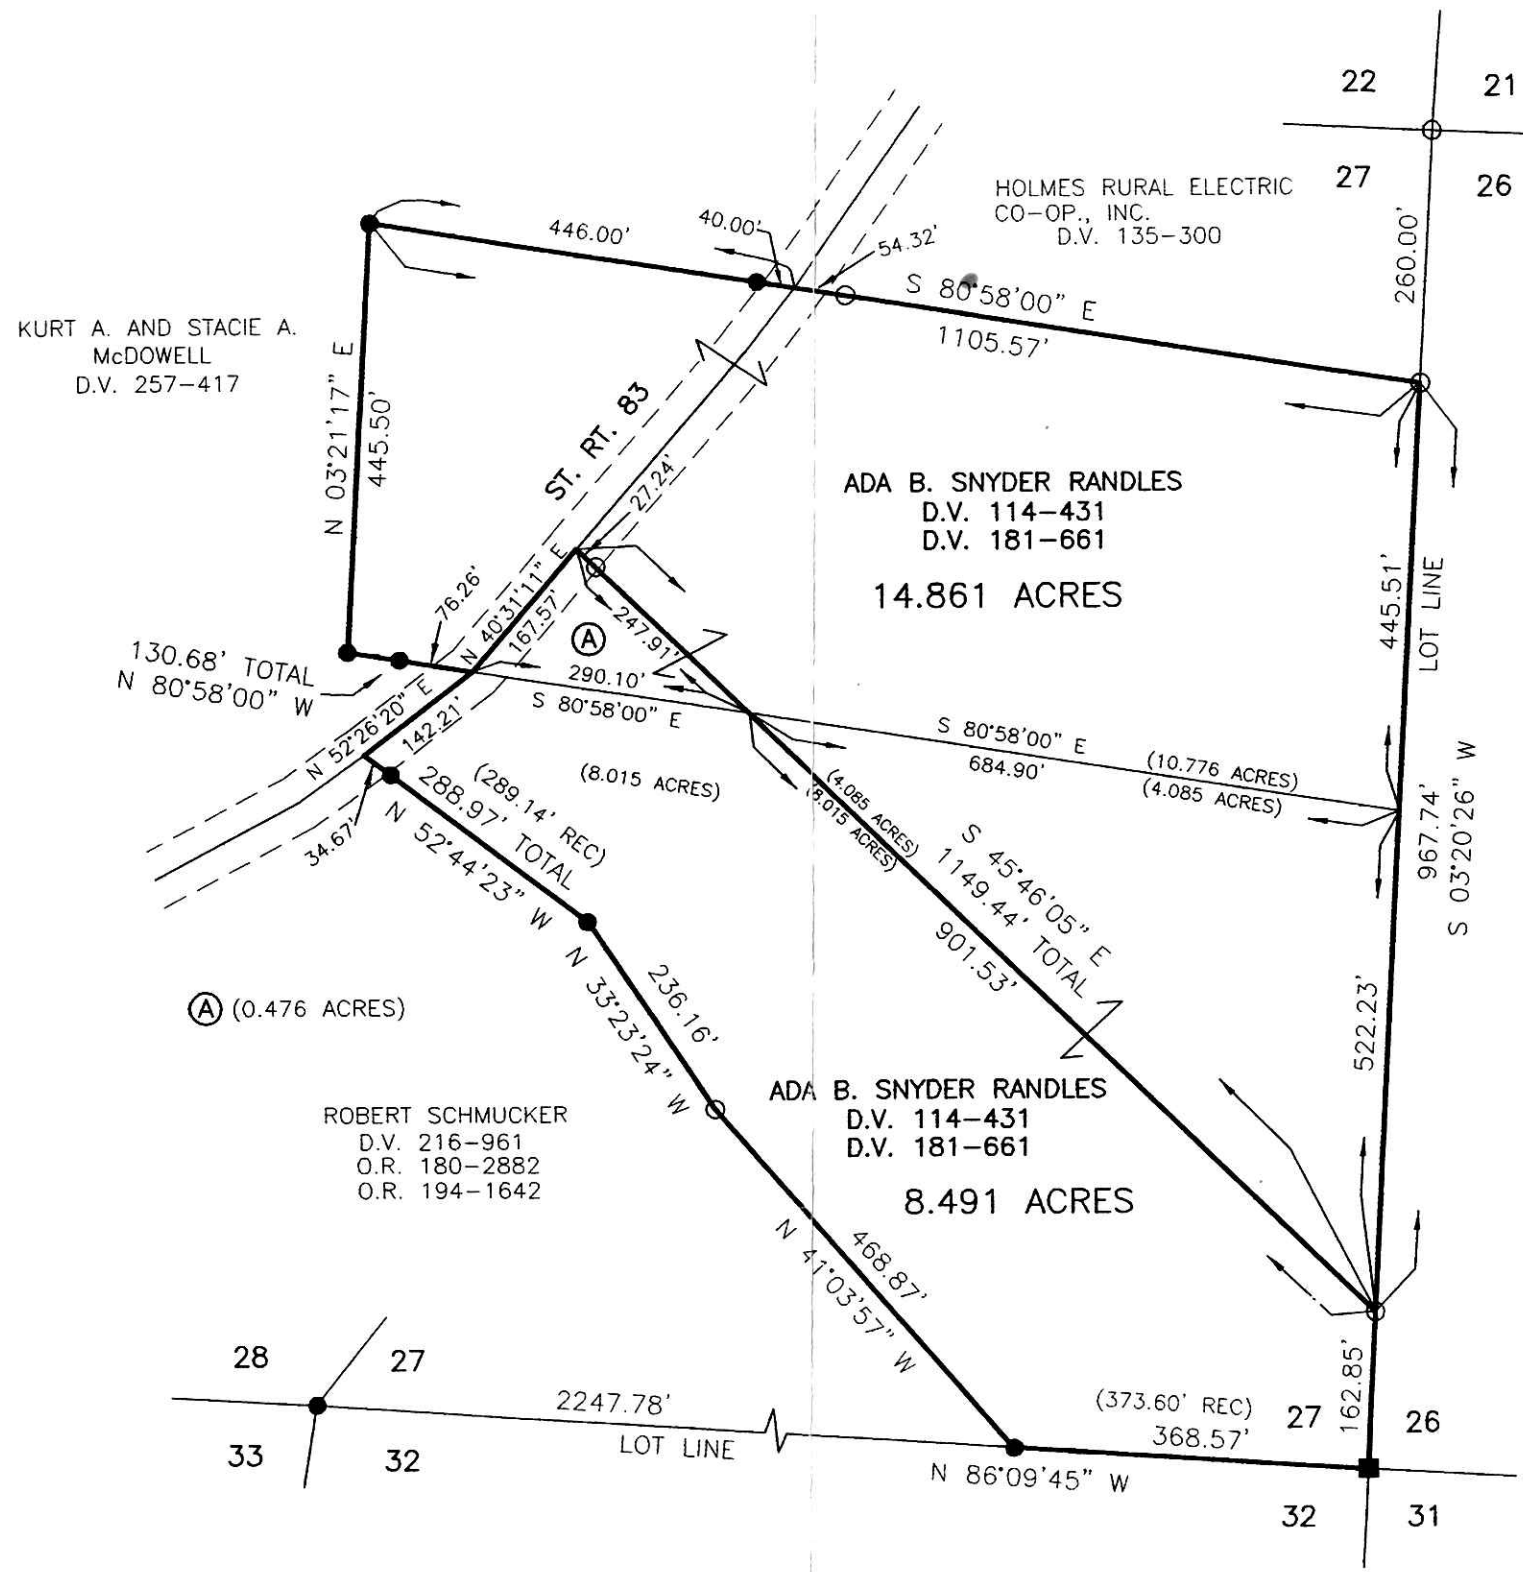

PLAT APPROVED

3/5/2007 DB

200700048892
Filed for Record in
HOLMES COUNTY, OH
SALLY MILLER
03-19-2007 At 11:13 am.
SMALL PLAT 40.00
OR Book 19 Page 970 - 970

OR 195 p 2114

200700048892
CRITCHFIELD...
& JOHNSTON ATTYS
MILLERSBURG OH



SCALE: 1"=200'

- STONE FOUND
- 5/8" REBAR FOUND
UNLESS OTHERWISE NOTED
- 5/8" REBAR SET WITH I.D. CAP
I.D. CAP MARKED "BAKER 6938"



I CERTIFY THIS SURVEY TO BE CORRECT
TO THE BEST OF MY KNOWLEDGE.

Donald C. Baker

DONALD C. BAKER P.S. 6938
DATE: FEB. 13, 2007
KES\NLP\AEG\ALG
FILE NAME: WORK3\S-4-07\KES

Vol. 0019 Page 070

Instrument
200700048892 OR
Book Page
19 970