


200700049096
Filed for Record in
HOLMES COUNTY OH
SALLY MILLER
03-29-2007 At 03:12 pm.
SMALL PLAT 40.00
DR Book 19 Page 976 - 976

PAINT TOWNSHIP
N.E. QTR. SECTION 35
N.W. QTR. SECTION 36
T-15 N; R-11 W
HOLMES COUNTY, OHIO
SURVEYED FOR: JR. SCHROCK

OR 195 p 2832

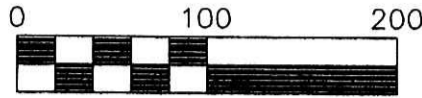


Scale 1" = 100'

REFERENCES

- DEED VOL. 23 PAGE 425
- DEED VOL. 252 PAGE 842
- DEED VOL. 275 PAGE 586
- PLAT VOL. 10 PAGE 368
- PLAT VOL. 16 PAGES 245 & 783
- BEARINGS FROM PLAT VOL. 10 PAGE 368

- 5/8" REBAR FOUND UNLESS OTHERWISE NOTED
- 5/8" REBAR WITH ID CAP SET ID CAP MARKED "BAKER 6938"

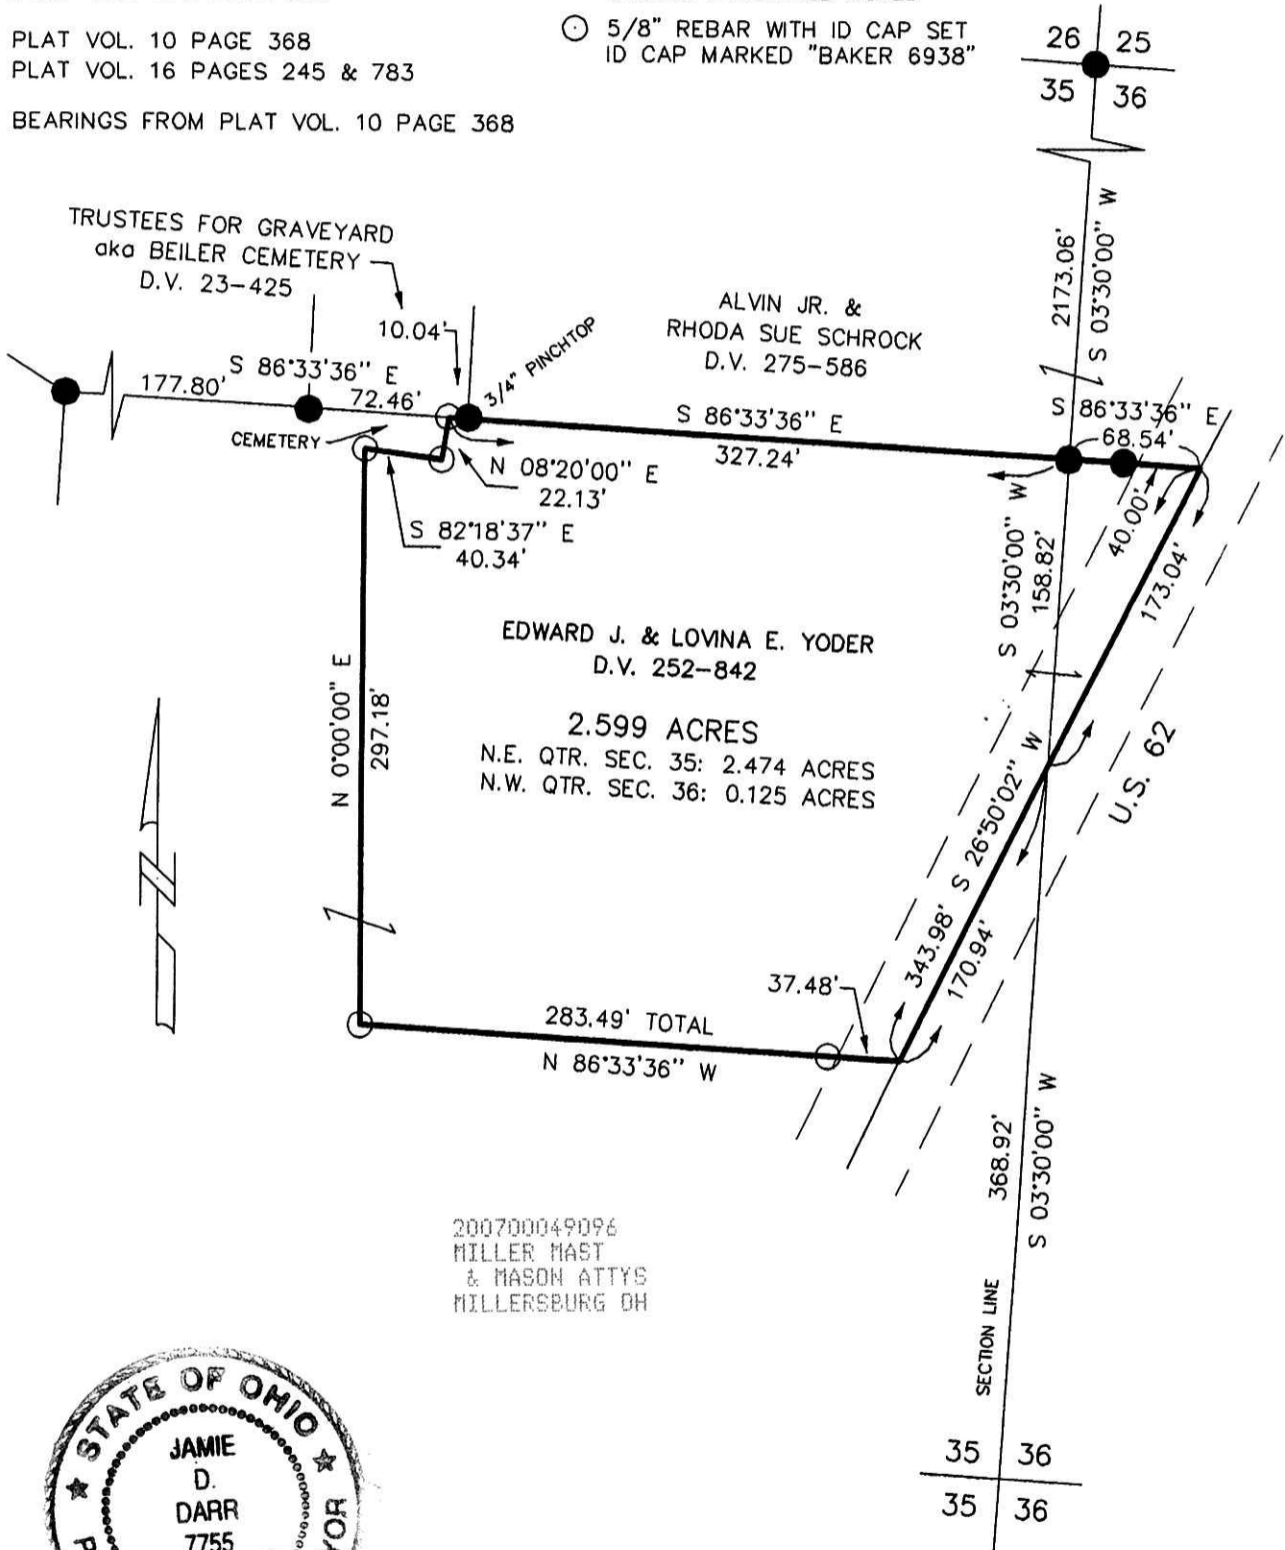

200700049096
MILLER MAST
& MASON ATTYS
MILLERSBURG OH




PLAT APPROVED

1/25/2007

I CERTIFY THIS SURVEY TO BE CORRECT TO THE BEST OF MY KNOWLEDGE.

JAMIE D. DARR P.S. 7755
DATE: MAY 31, 2005

JDD\NLP
File Name: C:\JOBS1\S-334-05\ERZ

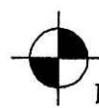

DONALD C. BAKER SURVEYING
138 N. CLAY ST.
MILLERSBURG, OHIO 44654
PH. 330-674-4788
FAX. 330-674-6027