


CLARK TOWNSHIP
 N.E. QTR. SECTION 14
 T-8 N; R-5 W
 HOLMES COUNTY, OHIO


SURVEYED FOR: MARVIN SCHROCK

REFERENCES

- DEED VOL. 199 PAGE 760
- DEED VOL. 203 PAGE 665
- DEED VOL. 247 PAGE 965
- DEED VOL. 252 PAGE 817
- O.R. VOL. 95 PAGE 815
- O.R. VOL. 112 PAGE 593
- O.R. VOL. 183 PAGE 3000
- PLAT VOL. 10 PAGE 915
- PLAT VOL. 19 PAGE 518
- BEARINGS FROM PLAT VOL. 10 PAGE 915

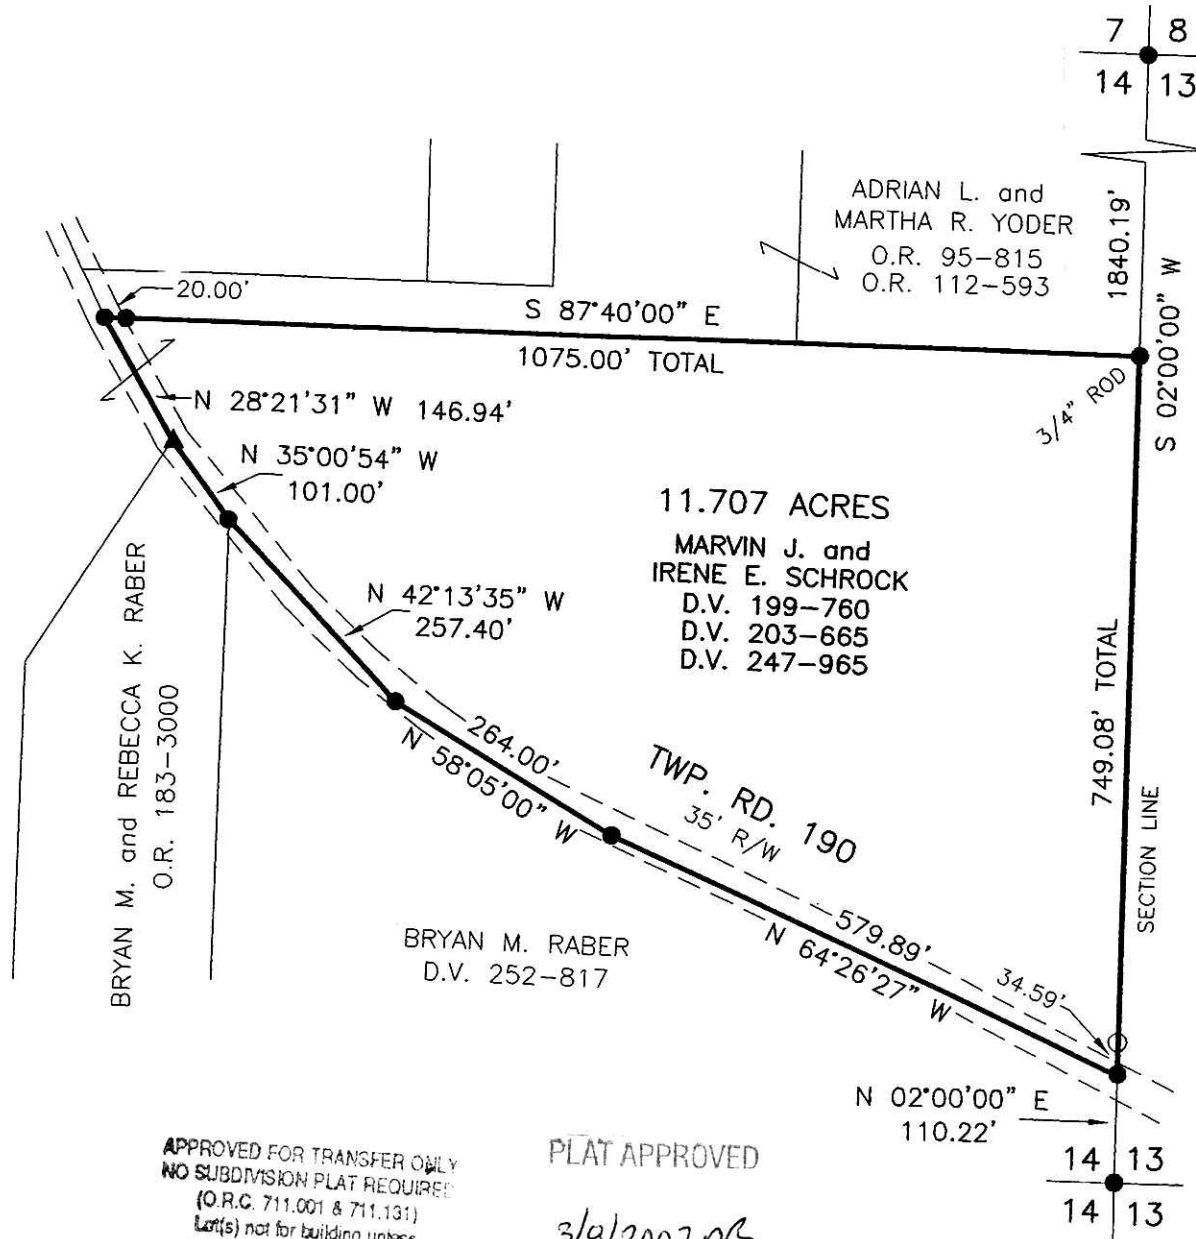

200700049195
 Filed for Record in
 HOLMES COUNTY, OH
 SALLY MILLER
 04-04-2007 At 02:09 pm.
 SMALL PLAT 40.00
 OR Book 19 Page 982 - 982
 OR 195p 3307
 OR 195p 3309

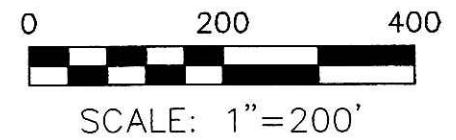


- ▲ R.R. SPIKE FOUND
- 5/8" REBAR FOUND
UNLESS OTHERWISE NOTED
- 5/8" REBAR SET WITH I.D. CAP
I.D. CAP MARKED "BAKER 6938"



I CERTIFY THIS SURVEY TO BE CORRECT
 TO THE BEST OF MY KNOWLEDGE.

Donald C. Baker
 DONALD C. BAKER P.S. 6938
 DATE: JAN. 23, 2007
 KES\AEG
 FILE NAME: WORK3\S-16-07\ERZ

 DONALD C. BAKER SURVEYING
 138 N. CLAY STREET
 MILLERSBURG, OHIO 44654
 PH. 330-674-4788
 FAX 330-674-6027

APPROVED FOR TRANSFER ONLY
 NO SUBDIVISION PLAT REQUIRED
 (O.R.C. 711.001 & 711.131)
 Lett(s) not for building unless
 approved by Board of Health
 HOLMES CO. PLANNING COMM.

By MH Date 4-4-07

PLAT APPROVED
 3/8/2007 DB

VOL 0018 PAGE 982
 Instrument
 200700049195 OR
 Book Page
 19 982