

SALT CREEK TOWNSHIP  
 S.W. QTR. SECTION 33  
 T-15 N; R-12 W  
 HOLMES COUNTY, OHIO

VOL 0019 PAGE 095


SURVEYED FOR: MATTHEW MILLER

APPROVED FOR TRANSFER ONLY  
 NO SUBDIVISION PLAT REQUIRED  
 (O.R.C. 711.001 & 711.131)  
 Lot(s) not for building unless  
 approved by Board of Health.  
 HOLMES CO. PLANNING COMM.  
 By *[Signature]* Date *4/3/07*


200700049316  
 Filed for Record in  
 HOLMES COUNTY, OH  
 SALLY MILLER  
 04-12-2007 At 01:09 pm.  
 SMALL PLAT 40.00  
 OR Book 19 Page 985 - 985  
 OR 196 p 331

REFERENCES:  
 DEED VOL. 278 PAGE 73  
 PLAT VOL. 14 PAGE 636  
 BEARINGS FROM PLAT VOL. 14 PAGE 636

200700049316  
 PAUL A  
 MILLER LAW  
 MILLERSBURG OH

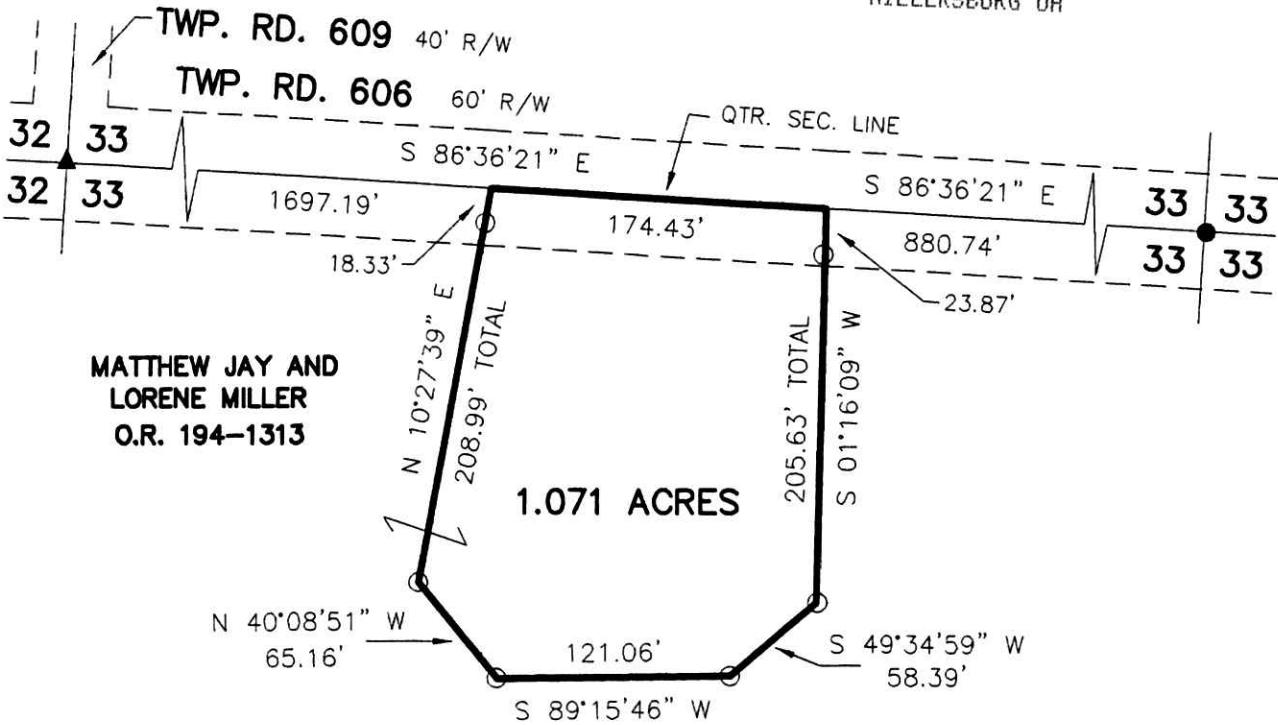

MATTHEW JAY AND  
 LORENE MILLER  
 O.R. 194-1313

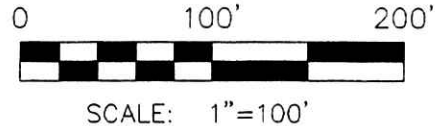

- ▲ R.R. SPIKE FOUND
- 3/4" REBAR FOUND
- 5/8" REBAR WITH I.D. CAP SET  
I.D. CAP MARKED "BAKER 6938"

PLAT APPROVED

*3/8/2007*

I CERTIFY THIS SURVEY TO BE CORRECT  
 TO THE BEST OF MY KNOWLEDGE.

*[Signature]*

DONALD C. BAKER PS 6938

DATE: OCT. 5, 2006

FDB/KES

File Name: C:\WORK\S-664-06\ERZ

REVISED MARCH 2, 2007



DONALD C. BAKER SURVEYING  
 138 N. CLAY ST.  
 MILLERSBURG, OH 44654  
 PH. 330-674-4788  
 FAX: 330-674-6027