

REFERENCES  
 DEED VOL. 191 PAGE 253  
 DEED VOL. 251 PAGE 542  
 DEED VOL. 229 PAGE 789

PLAT VOL. 13 PAGE 43  
 PLAT VOL. 7 PAGE 476



BEARINGS FROM PLAT VOL. 17 PAGE 568

CLARK TOWNSHIP  
 S.W. QTR. SECTION 12  
 T-8 N; R-5 W  
 HOLMES COUNTY, OHIO

SURVEYED FOR: WAYNE P. BURKHOLDER

Instrument Book Page  
 200700049509 DR 19 996

200700049509  
 MILLER MAST  
 & MASON ATTYS  
 MILLERSBURG OH

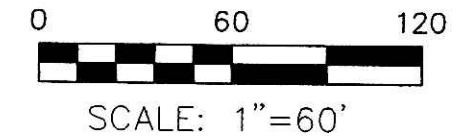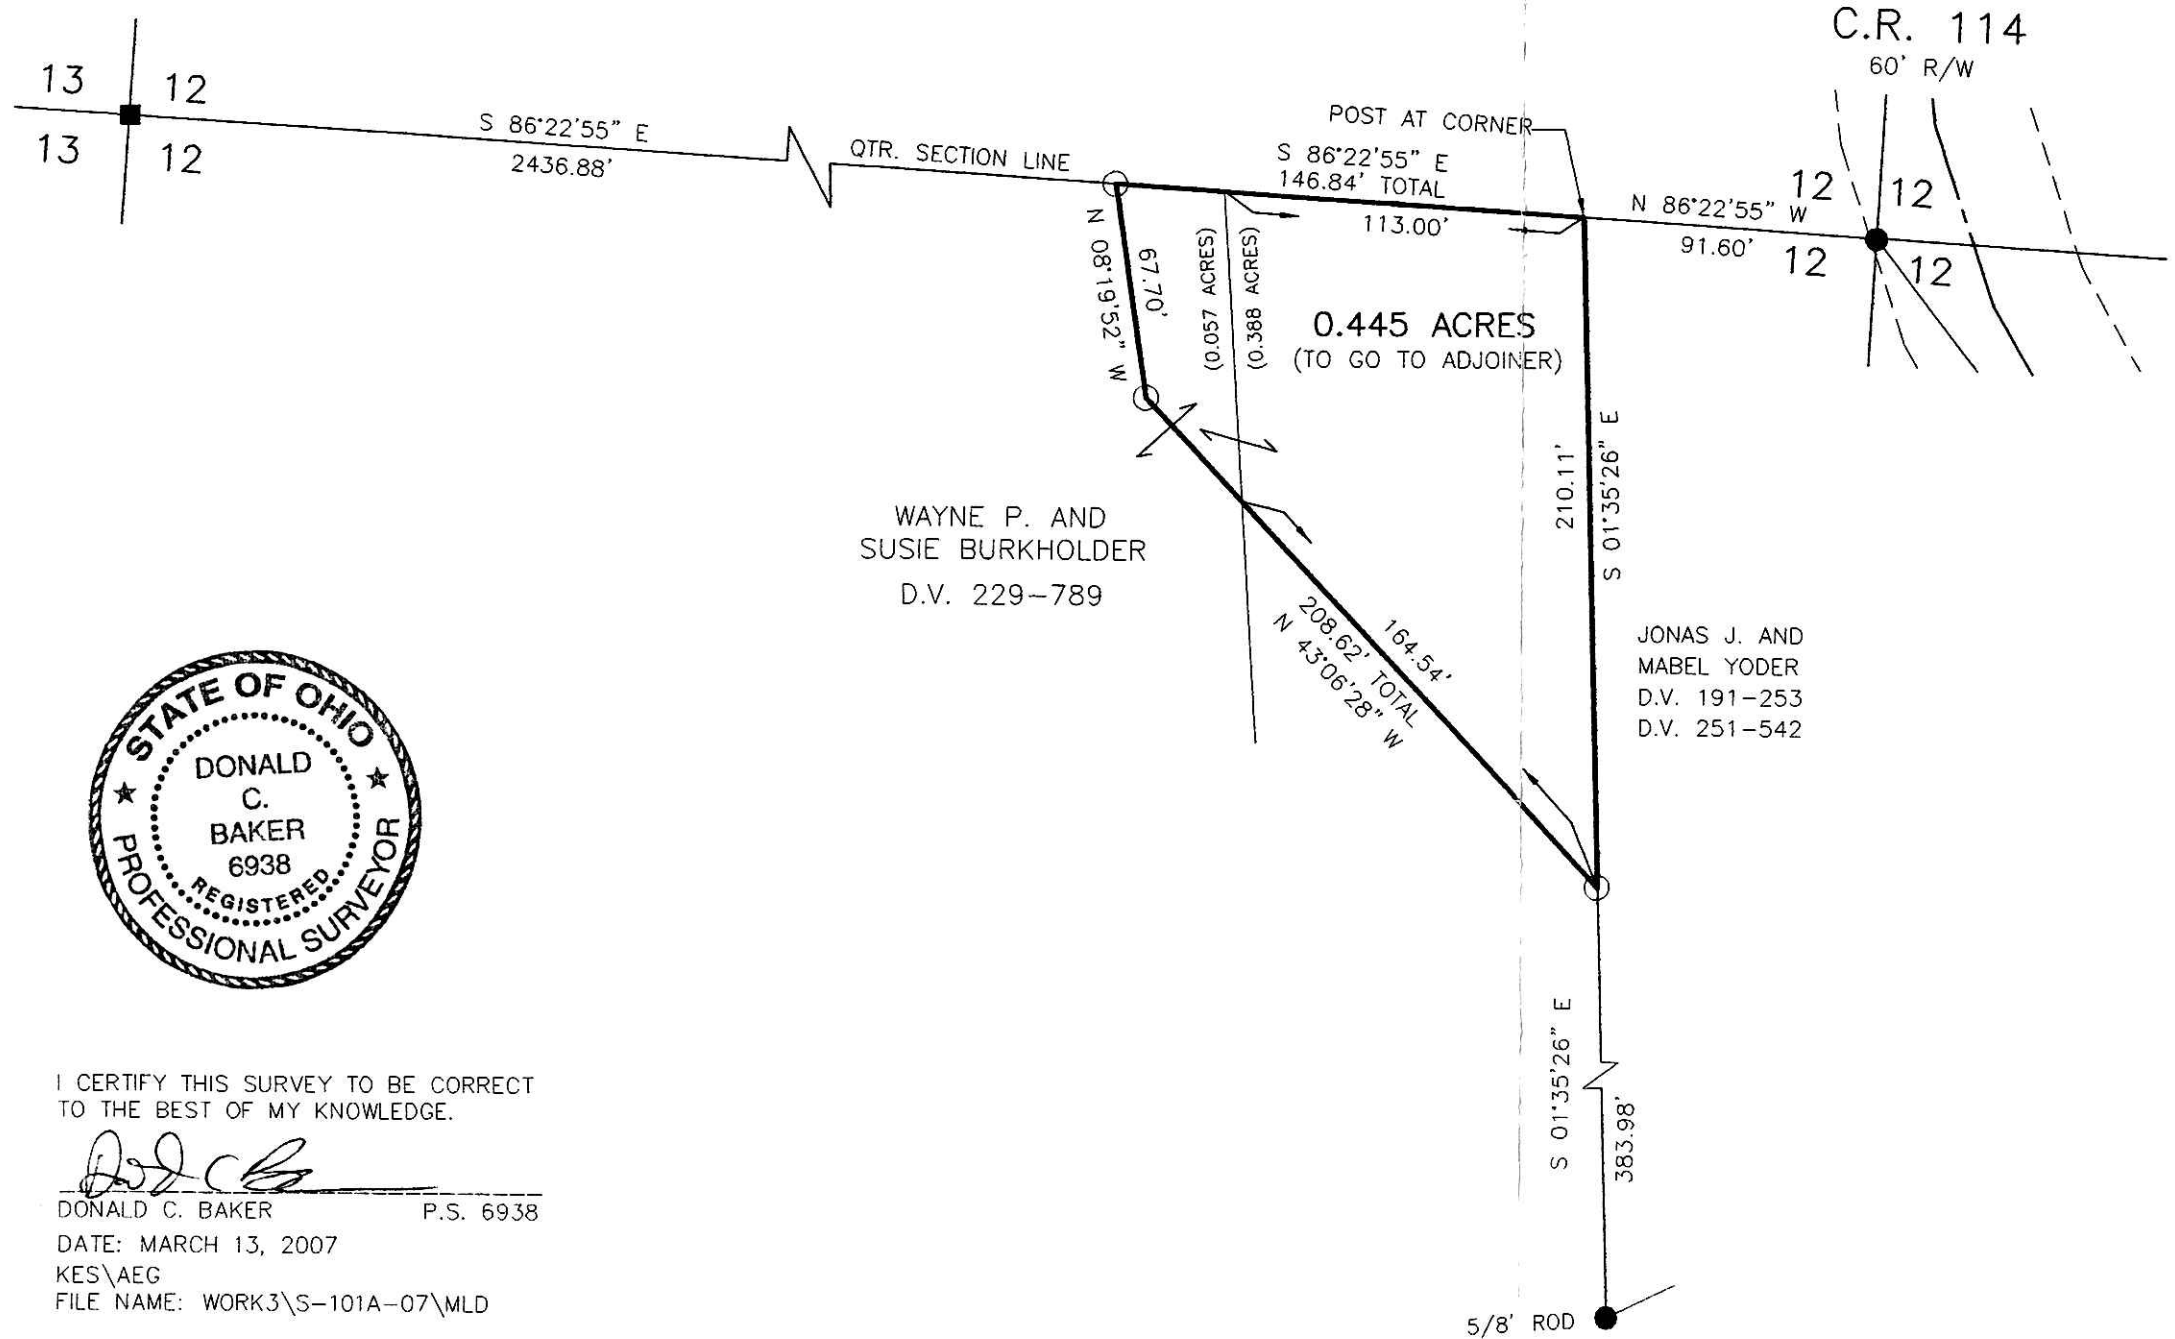

- STONE FOUND
- 5/8" REBAR FOUND UNLESS OTHERWISE NOTED
- 5/8" REBAR SET WITH I.D. CAP I.D. CAP MARKED "BAKER 6938"




I CERTIFY THIS SURVEY TO BE CORRECT TO THE BEST OF MY KNOWLEDGE.

*Donald C. Baker*  
 DONALD C. BAKER P.S. 6938  
 DATE: MARCH 13, 2007  
 KES\AEG  
 FILE NAME: WORK3\S-101A-07\MLD

200700049509  
 Filed for Record in  
 HOLMES COUNTY, OH  
 SALLY MILLER  
 04-24-2007 At 03:08 pm.  
 SMALL PLAT 40.00  
 DR Book 19 Page 996 - 996

OR 196 p 1182

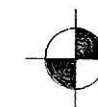

DONALD C. BAKER SURVEYING  
 138 N. CLAY STREET  
 MILLERSBURG, OHIO 44654  
 PH. 330-674-4788  
 FAX 330-674-6027

PLAT APPROVED

4/16/2007